





PROPOSED FRONT ELEVATION (NO CHANGE)

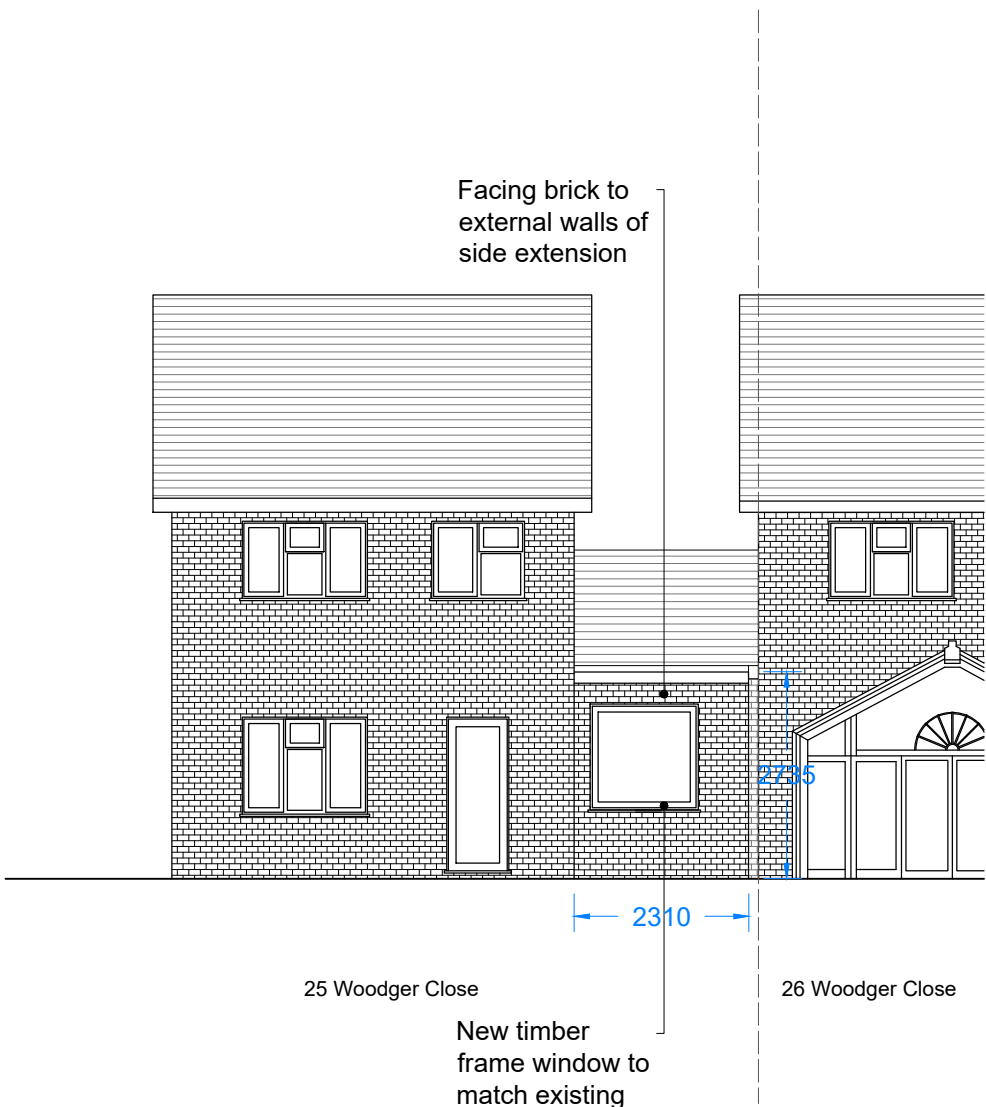

PROPOSED REAR ELEVATION

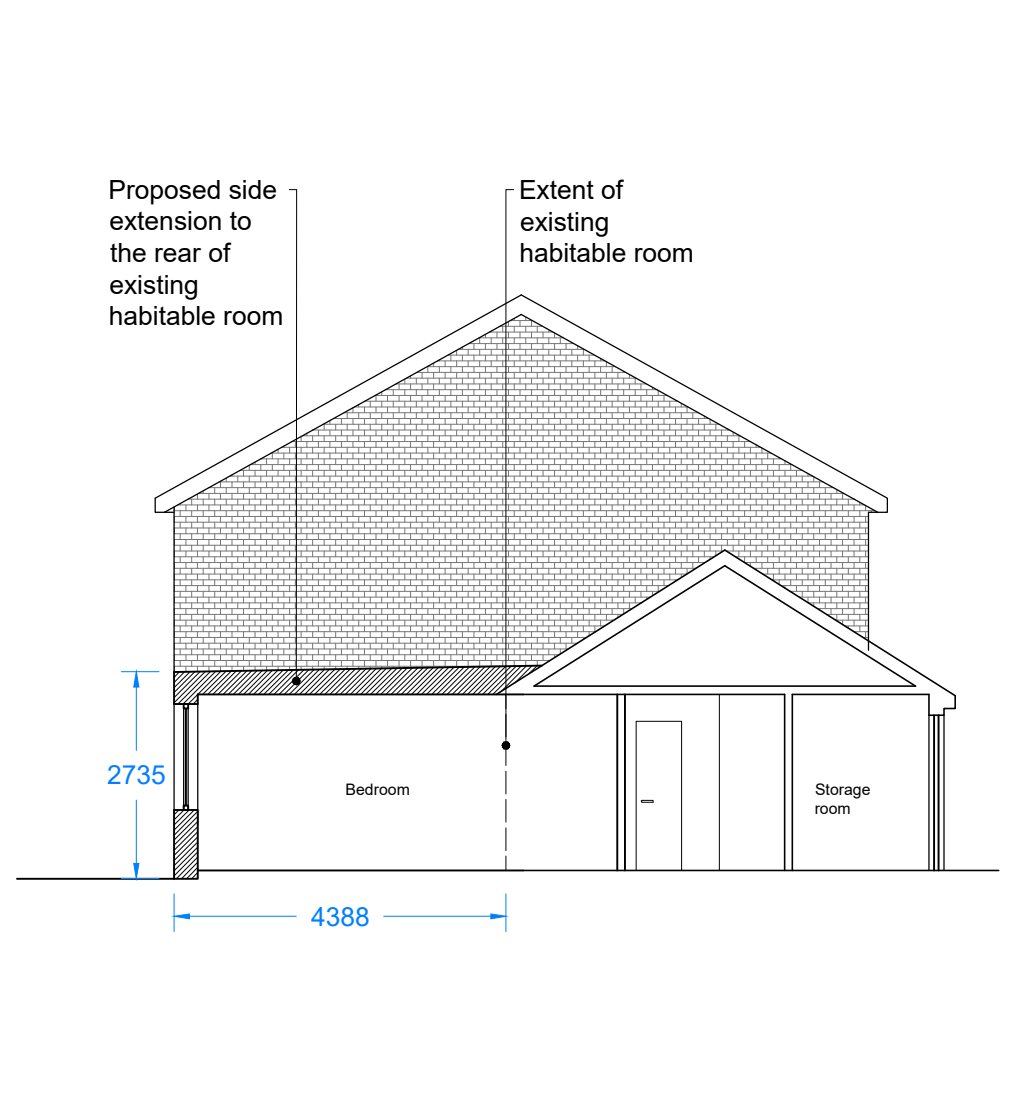

PROPOSED SECTION A-A



<p>PROJECT: 25 WOODGER CLOSE CLIENT: MS KWAN SCALE: 1:100 @ A3 DRAWING: PROPOSED ELEVATIONS AND SECTION</p>	<p>DRAWING NO: 210 Rev A DRAWN BY: Zhuobin He DATE: 07.12.2023 REV:</p>	<p>NOTES:</p>		<p>ALL DIMENSIONS IN MILLIMETRES</p>
--	---	----------------------	--	--------------------------------------