



26 Woodger Close

25 Woodger Close


EXISTING FRONT ELEVATION



25 Woodger Close

26 Woodger Close

EXISTING REAR ELEVATION

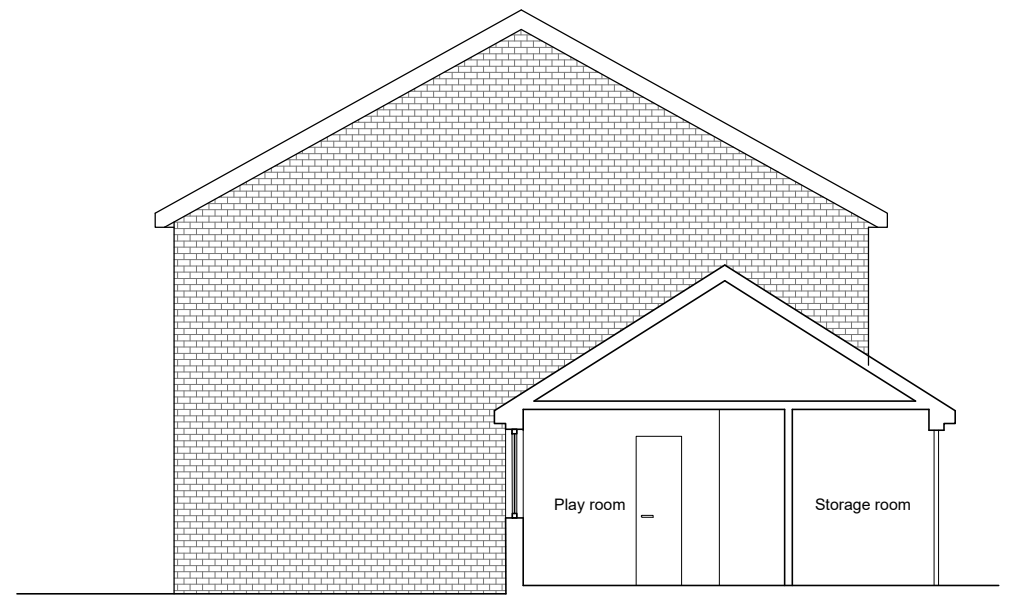

EXISTING SECTION A-A



<p>PROJECT: 25 WOODGER CLOSE CLIENT: MS KWAN SCALE: 1:100 @ A3 DRAWING: EXISTING ELEVATIONS AND SECTION</p>	<p>DRAWING NO: 110 DRAWN BY: Zhuobin He DATE: 25.11.2023 REV:</p>	<p>NOTES:</p>		
---	---	----------------------	--	--