


When Scaled correctly this bar measures 100mm.

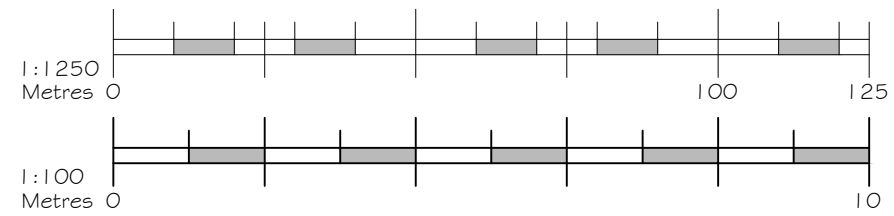


Note.

This drawing may not be copied/reproduced or altered in anyway without written authority from JOLP

Do Not Scale, Use figure dimensions

Check all dimensions on site before work proceeds, report discrepancies to JOLP

If In Doubt Please Contact JOLP

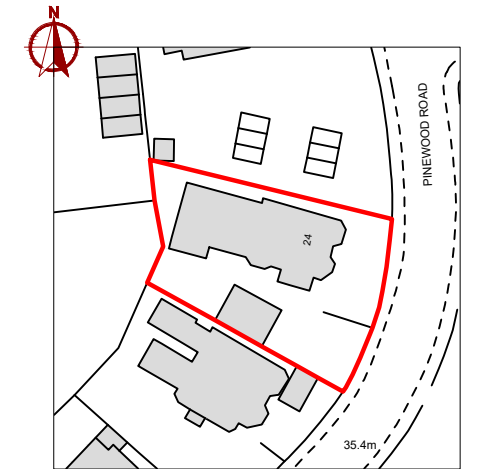

Reference Plan

Scale 1:1250

Rev.	Comment.	Date.
A.	Amended to planning comments.	30.11.23.

Rev. Comment. Date.

Drawing Title.  
**Proposed Site Plan**

Client.  
**Mr. Lawler**

Site.  
**24 Pinewood Road,  
Poole,  
Dorset,  
BH13 6JS**

Agent.



JOLP LTD  
The Pagoda, 30 Avenue Road, Bournemouth, BH2 5SL  
Tel: (+44) 01202 143363  
Eml: office@jolph.co.uk  
www.jolph.co.uk

Date: Aug 2022 Scale: 1:100@A3

Dwg No. 200-129/04a

