



When Scaled correctly this bar measures 100mm.

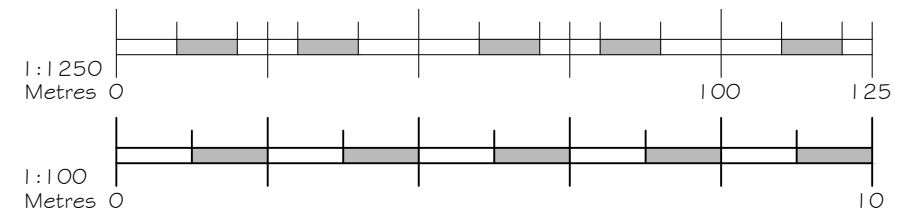

Note.
This drawing may not be copied/reproduced or altered in anyway without written authority from JOLP
Do Not Scale, Use figure dimensions
Check all dimensions on site before work proceeds, report discrepancies to JOLP
If In Doubt Please Contact JOLP

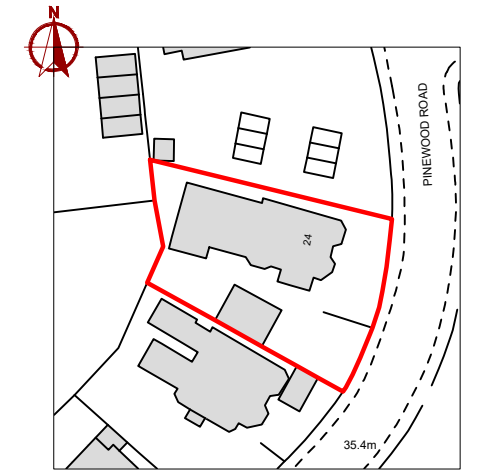

Reference Plan
Scale 1:1250

Rev.	Comment.	Date.
------	----------	-------

Drawing Title.
Existing Site Plan

Client.
Mr. Lawler

Site.
**24 Pinewood Road,
Poole,
Dorset,
BH13 6JS**

Agent.



JOLP LTD
The Pagoda, 30 Avenue Road, Bournemouth, BH2 5SL
Tel: (+44) 01202 143363
Eml: office@jolph.co.uk
www.jolph.co.uk

Date: Aug 2022 Scale: 1:100@A3

Dwg No. 200-129/02