



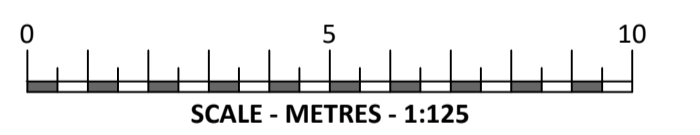

**GENERAL NOTES**

THIS DRAWING HAS BEEN PREPARED FOR PLANNING PURPOSES ONLY.  
THIS DRAWING IS TO BE READ IN CONJUNCTION WITH THE FOLLOWING:

- SOLIHULL - 100119130 - PLNG - 00 2023 - Site Location Plan
- SOLIHULL - 100119130 - PLNG - 01 2023 - Existing Site Elevations
- SOLIHULL - 100119130 - PLNG - 02 2023 - Existing Site Elevations
- SOLIHULL - 100119130 - PLNG - 03 2023 - Proposed Site Plan
- SOLIHULL - 100119130 - PLNG - 04 2023 - Proposed Site Elevations
- SOLIHULL - 100119130 - PLNG - 05 2023 - Proposed Building Elevations
- SOLIHULL - 100119130 - PLNG - 06 2023 - EV Equipment
- SOLIHULL - 100119130 - PLNG - 07 2023 - EV Canopy
- SOLIHULL - 100119130 - PLNG - 08 2023 - Tracking Plan

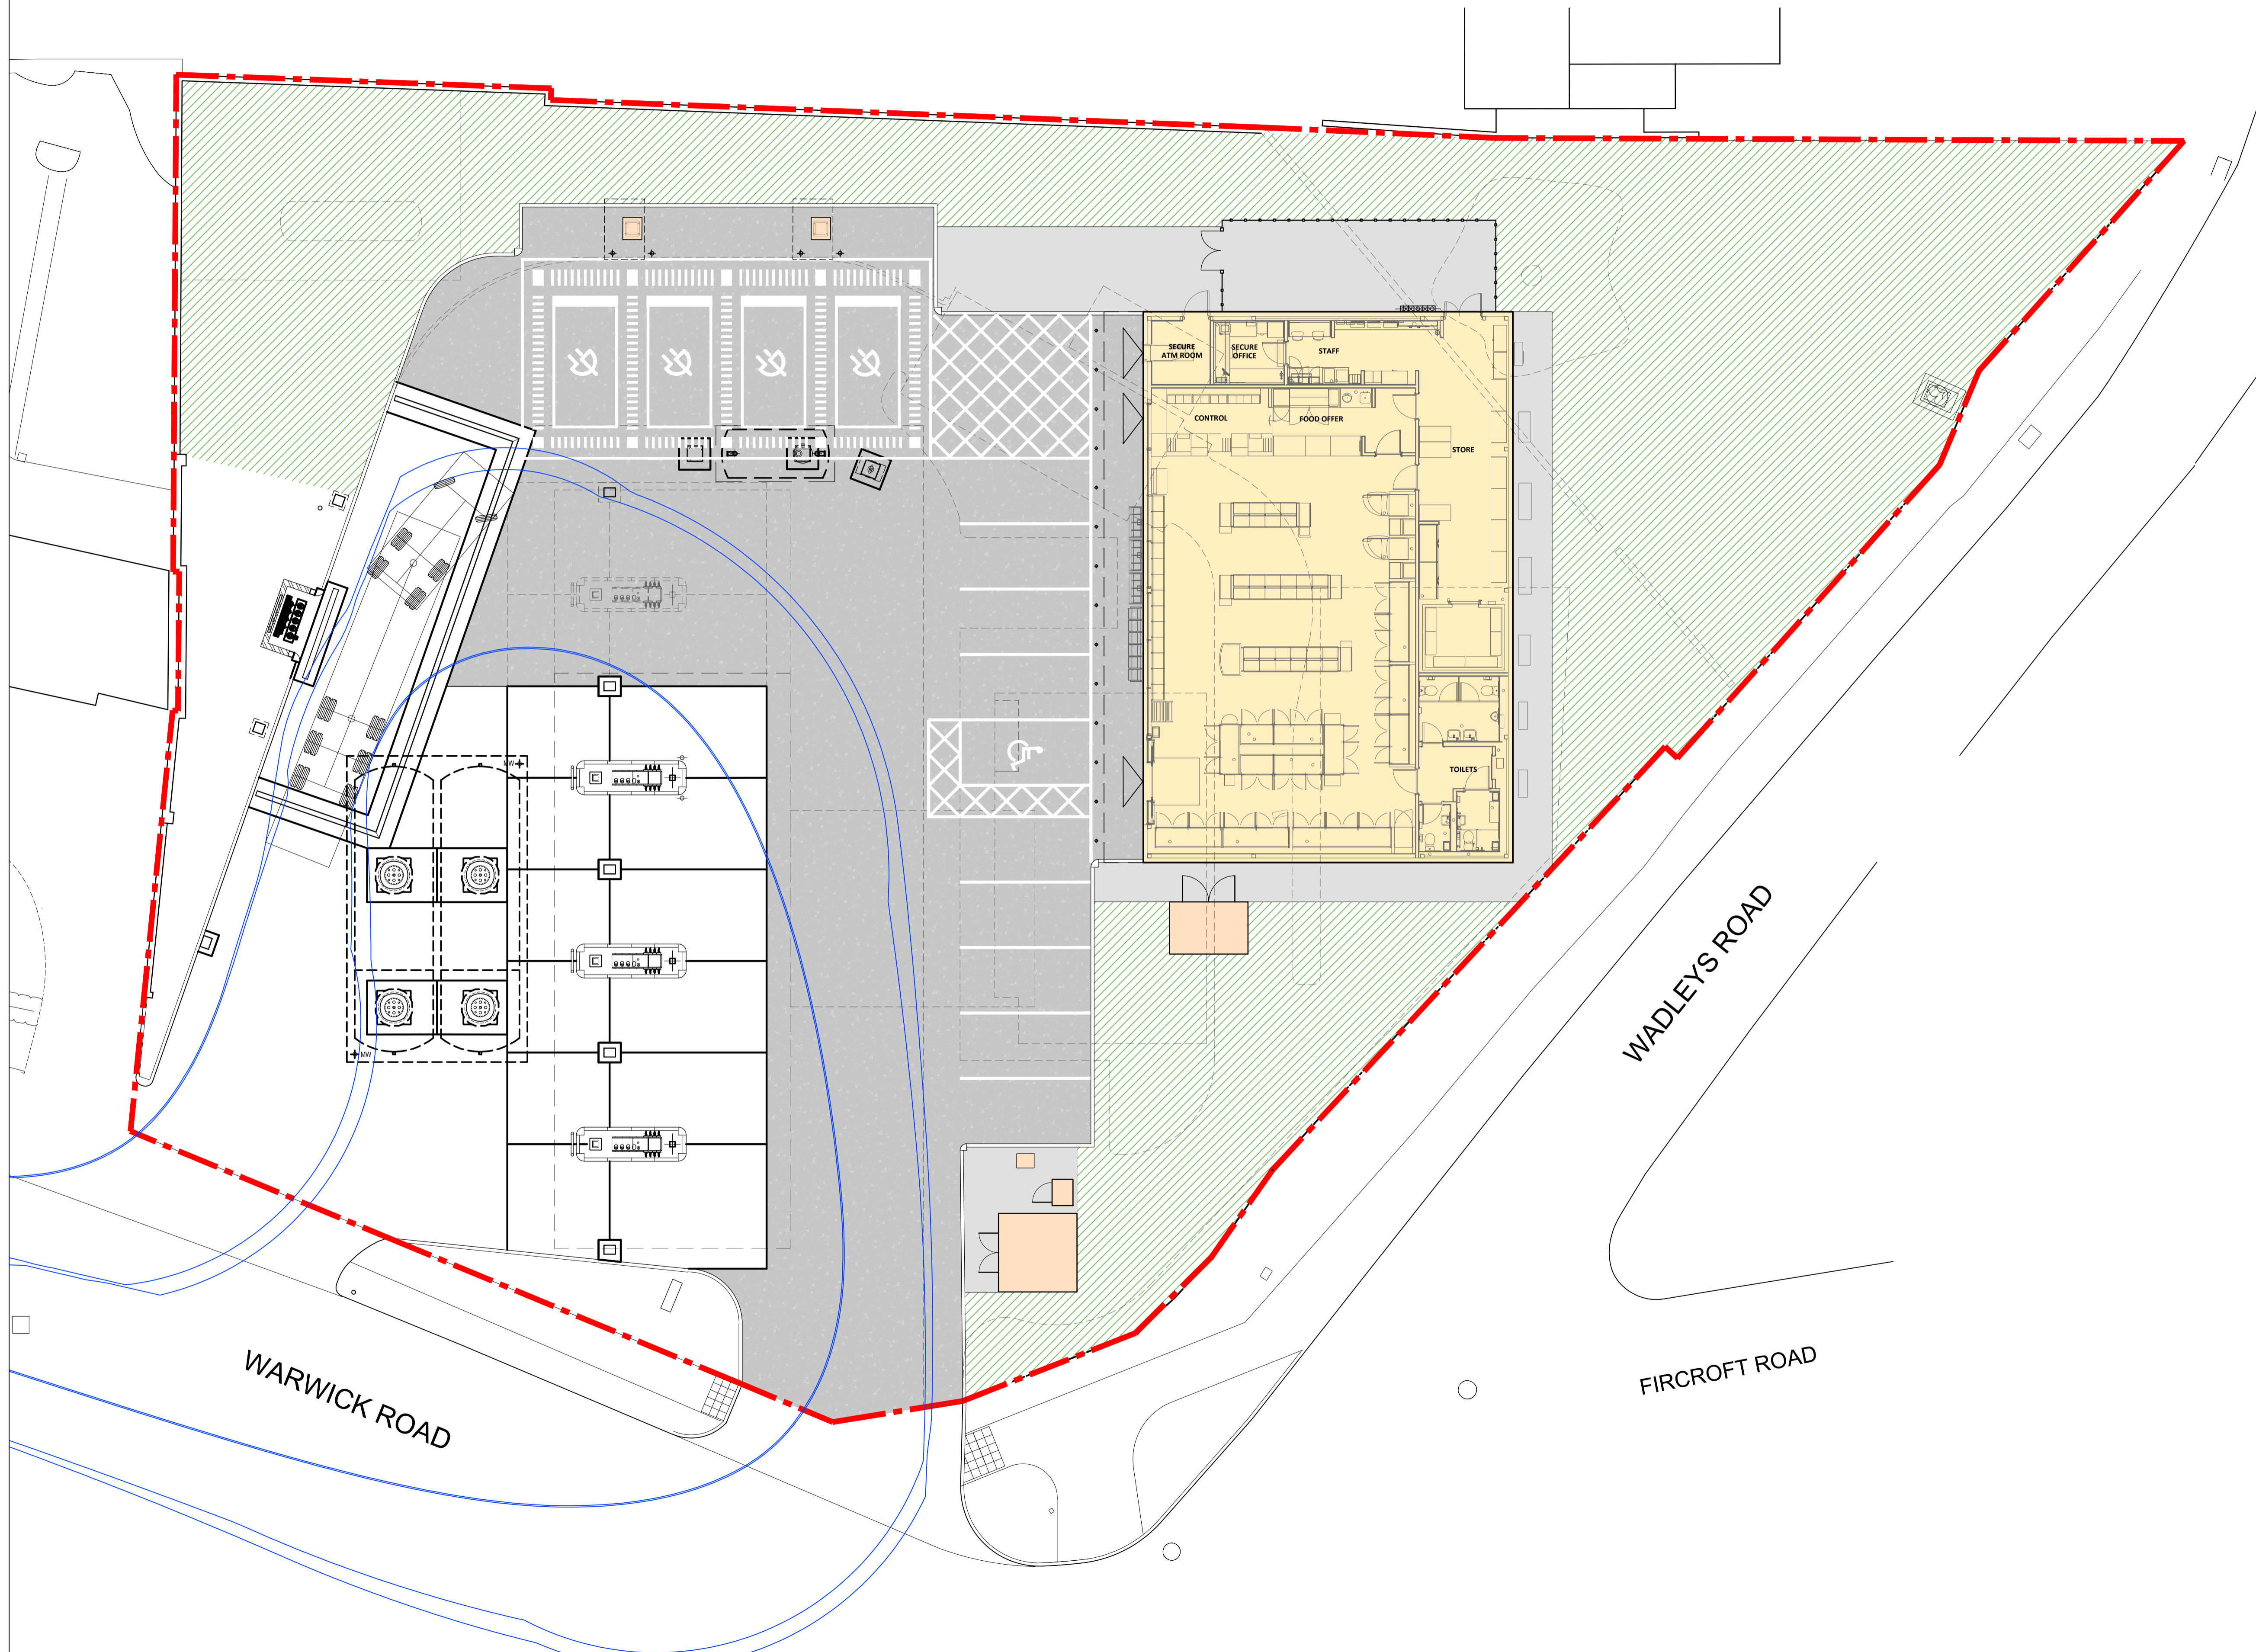

REV	DATE	DESCRIPTION	BY
B	22/11/23	Landscaping updated	CJW
A	17/11/23	EV Charging bays updated. EV Canopy removed	CJW

**PLANNING**



8 Feast Field, Harforth, Leeds, West Yorkshire, LS18 4TJ  
www.jennings-design.com 01274 395422 office@jennings-design.com

PROJECT: SHELL SOLIHULL  
WARWICK ROAD, SOLIHULL  
WEST MIDLANDS, B91 1BB

TITLE: TRACKING PLAN



SHELL UK LIMITED  
SHELL CENTRE  
LONDON  
SE1 7NA  
UNITED KINGDOM

DRAWN BY:	CJW	SCALE:	1:125 @ A1
DATE:	March 2023	PLOT DATE:	March 2023
CAD FILE:	E:\ARCHIVE\DRAWINGS\		

DWG No:	10019130	008	2023	(B)
---------	----------	-----	------	-----