



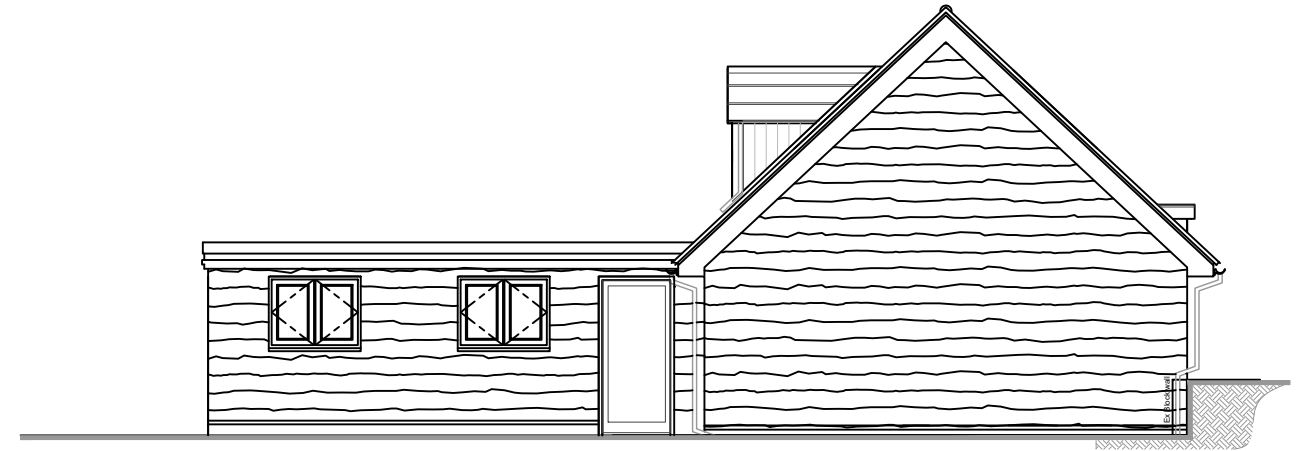


PROPOSED WEST ELEVATION
SCALE - 1:100 @ A3

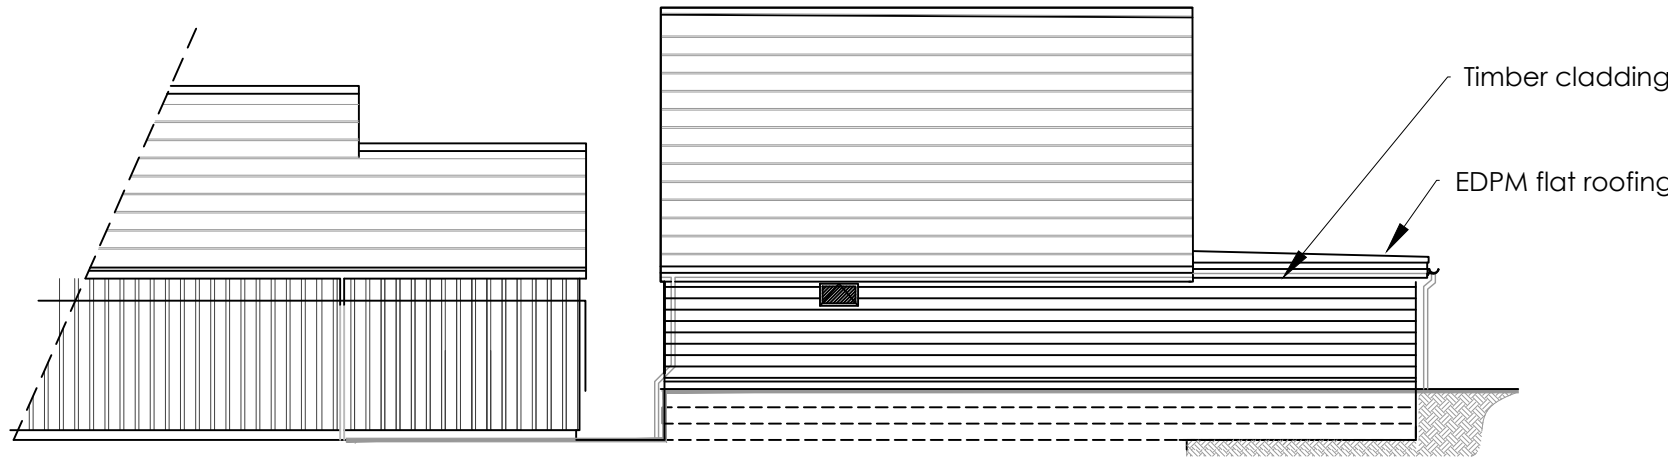


PROPOSED SOUTH ELEVATION
SCALE - 1:100 @ A3



PROPOSED EAST ELEVATION
SCALE - 1:100 @ A3

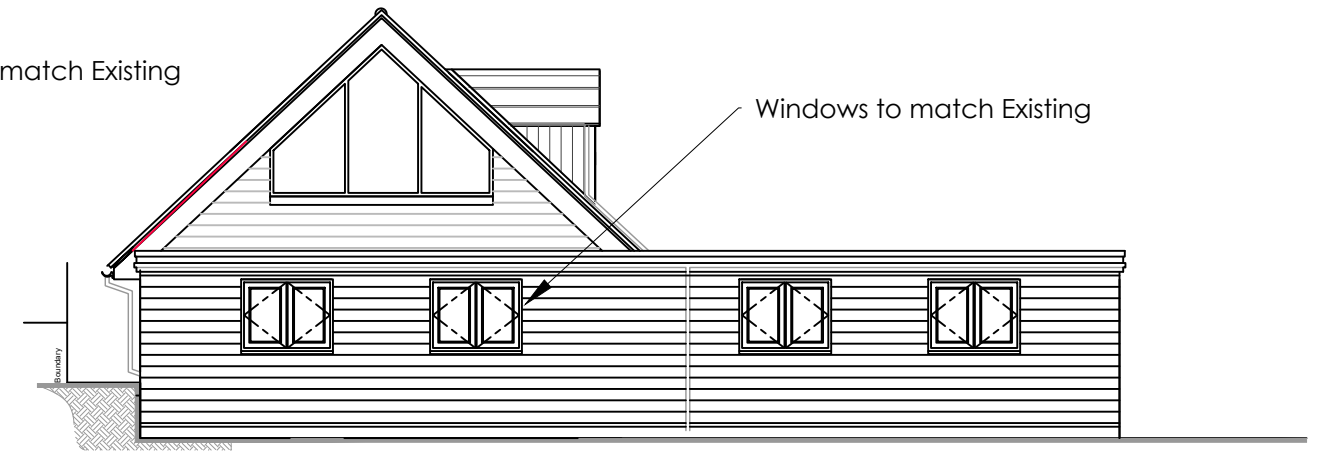

PROPOSED NORTH ELEVATION
SCALE - 1:100 @ A3

 

ARCHITECTURE

TOWER HILL BARN, MILL LANE, BECKINGTON, BA11 6SN
GARAGE & STORE EXTENSION
PROPOSED ELEVATIONS @ 1:100
DWG No. 0317 PL47