



THIS DRAWING IS THE COPYRIGHT OF STUDIO 29 LTD. AND SHALL NOT BE IN ANY WAY USED OR REPRODUCED WITHOUT THEIR PRIOR CONSENT

- NOTES
1. THIS DRAWING MUST NOT BE SCALED
2. ALL DIMENSIONS TO BE VERIFIED ON SITE

Revisions:
A 18 Oct 2023 - General Update
B 02 Nov 2023 - Planning Application

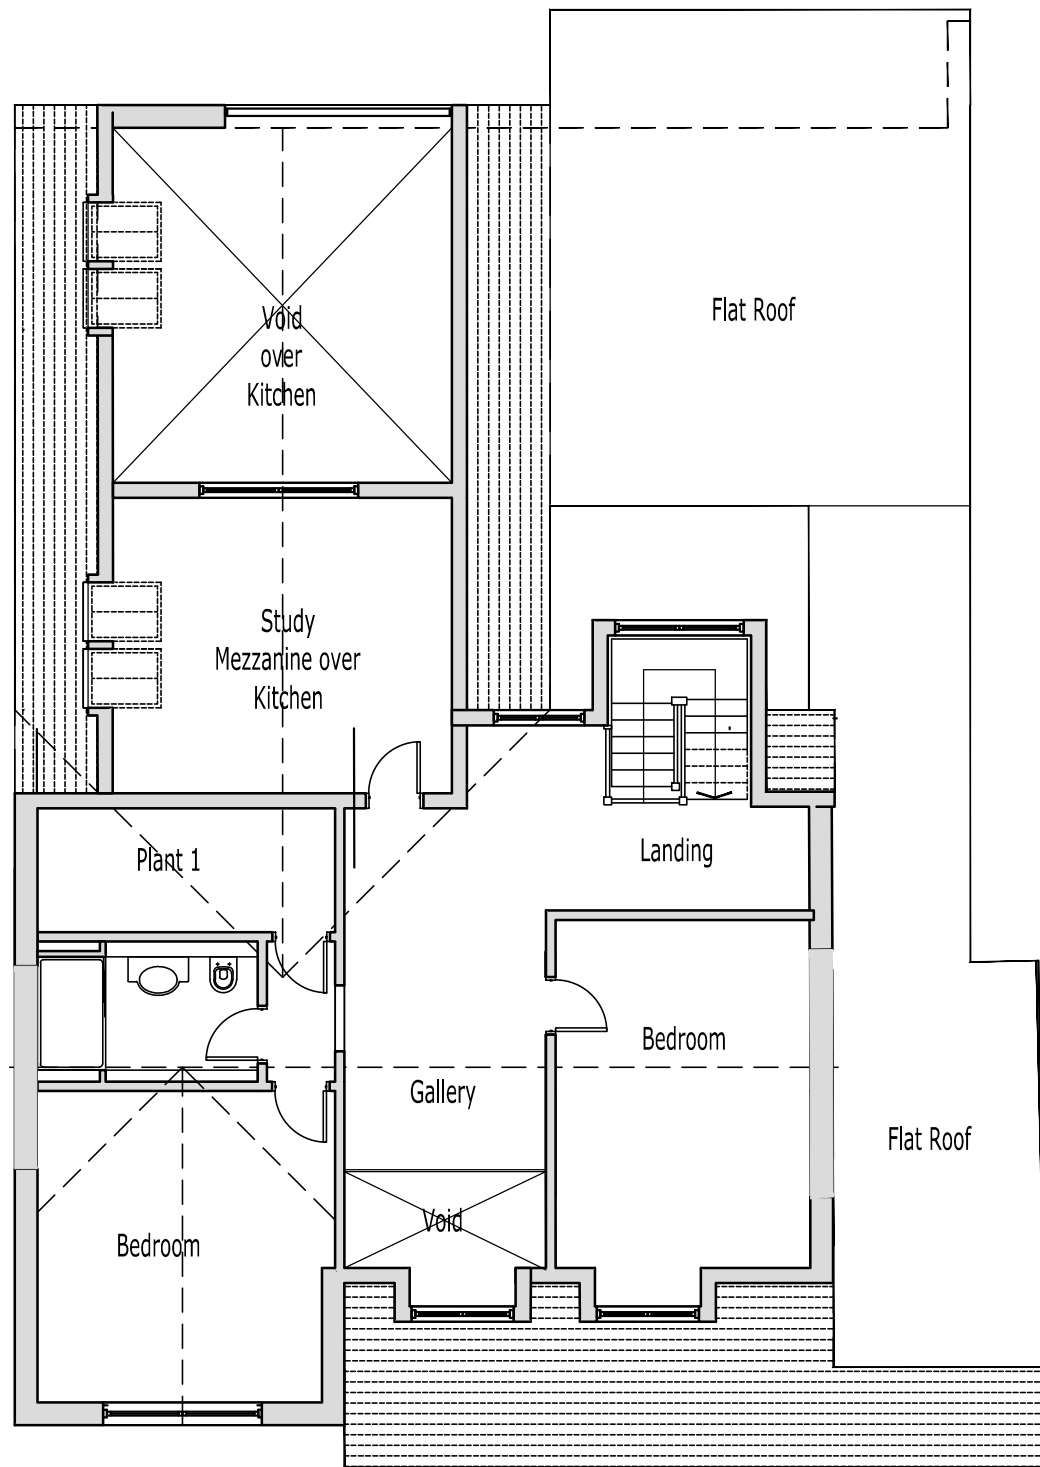

FIRST FLOOR PLAN

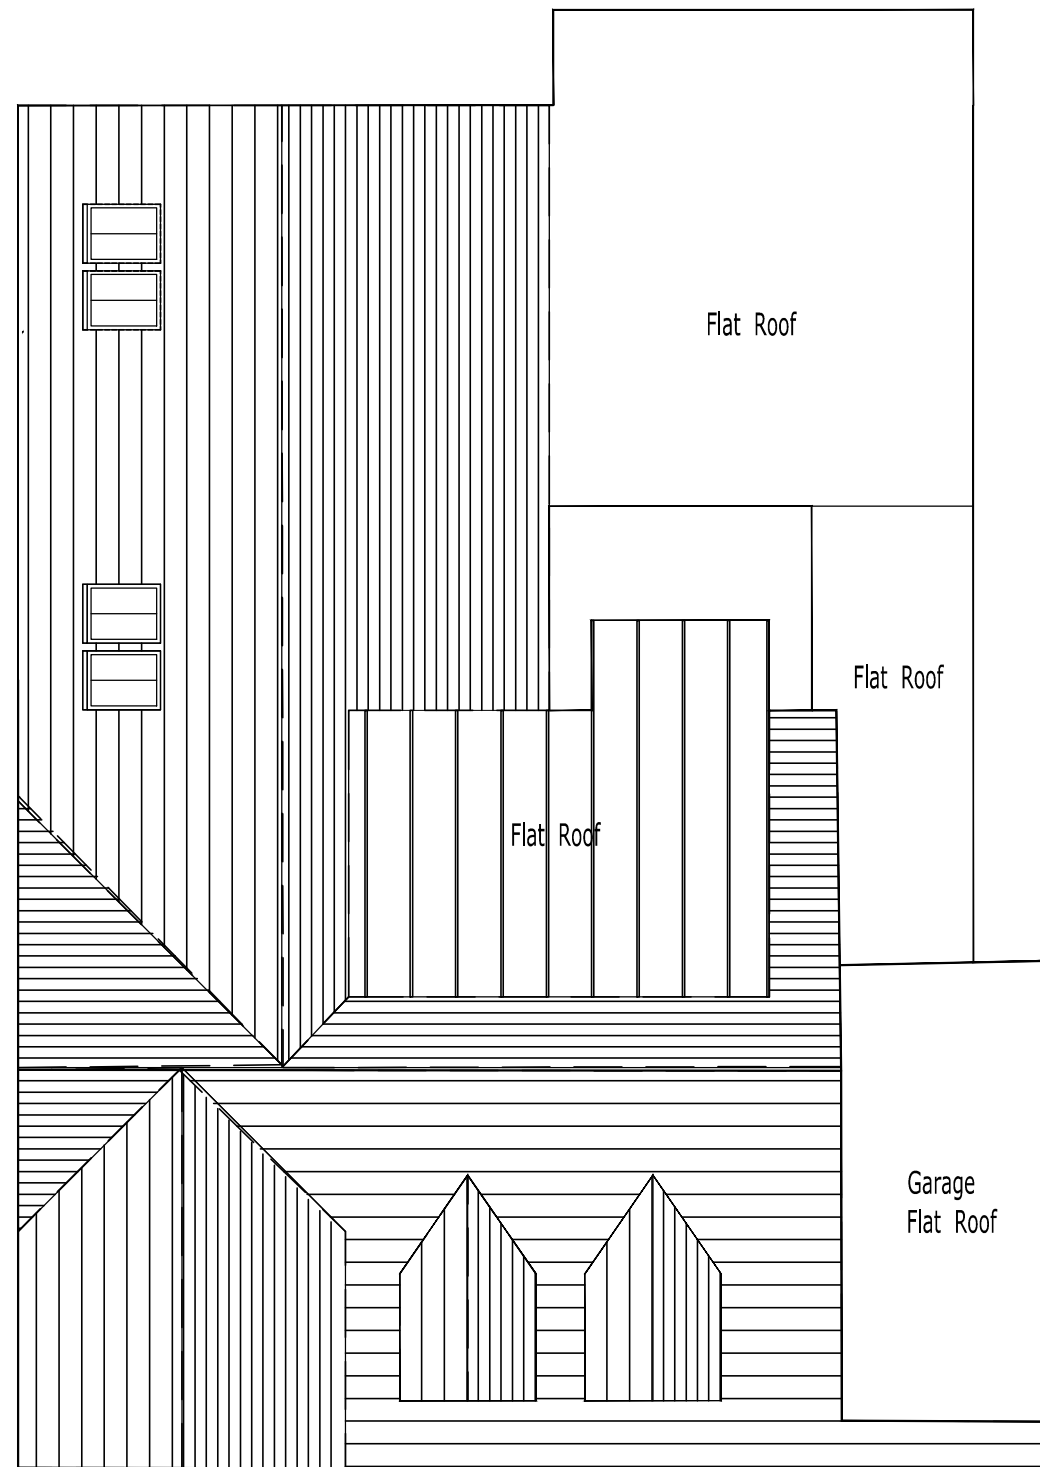

ROOF PLAN



STUDIO 29
NERUDA, VIOLET WAY, RICKMANSWORTH, HERTS. WD3 4JP

Project
7 Cadogan Park, Woodstock,
Oxford
Client

Drawing Title
Proposed First & Roof Plan

Date 18.10.2023
Scale 1:100 @ A3
Drawn by YP

Job No.	Drawing Number	Rev
	2.02	B