



EXISTING EAST ELEVATION...
Scale 1:100

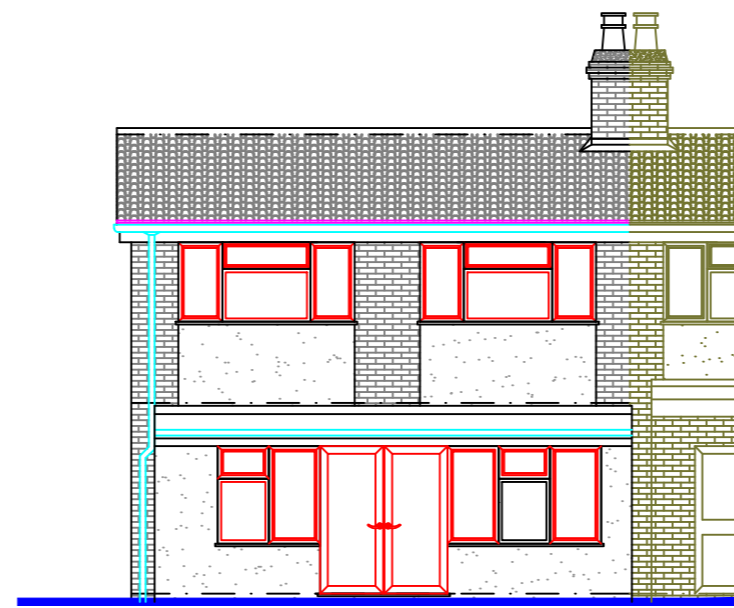


EXISTING NORTH ELEVATION...
Scale 1:100




EXISTING SOUTH ELEVATION...
Scale 1:100

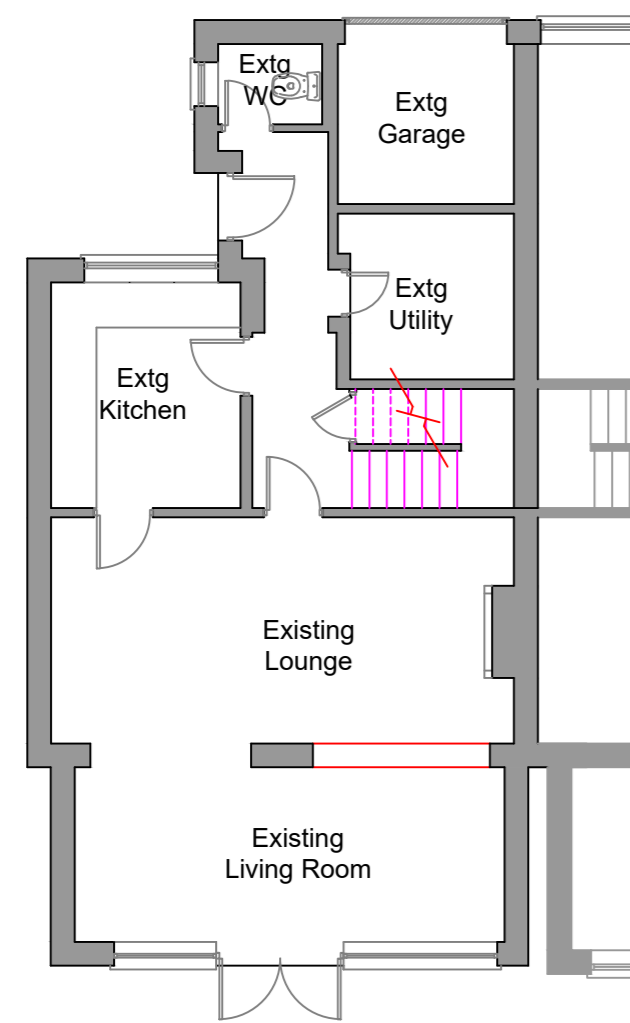


EXTG GROUND FLOOR LAYOUT...
Scale 1:100

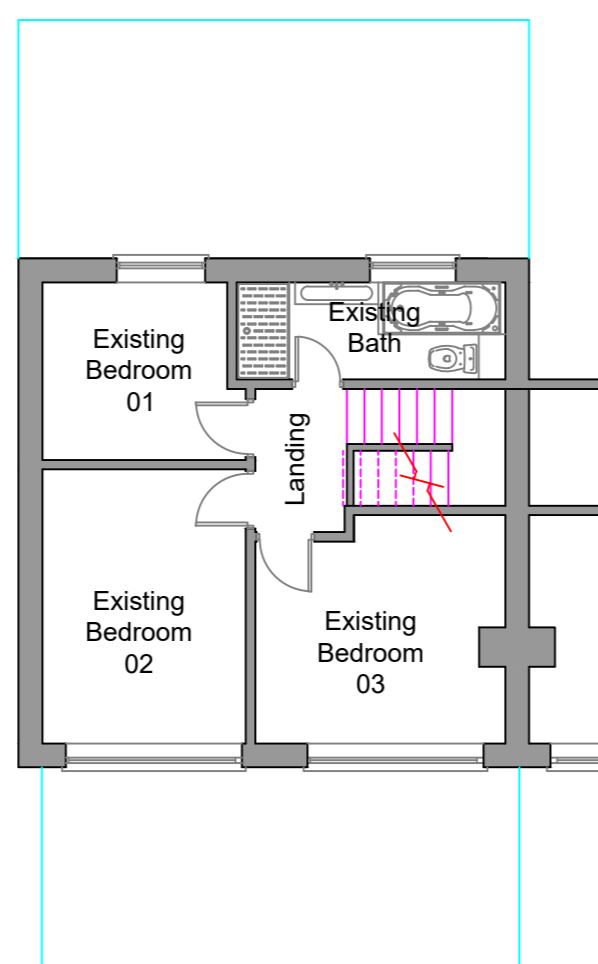


EXTG FIRST FLOOR LAYOUT...
Scale 1:100

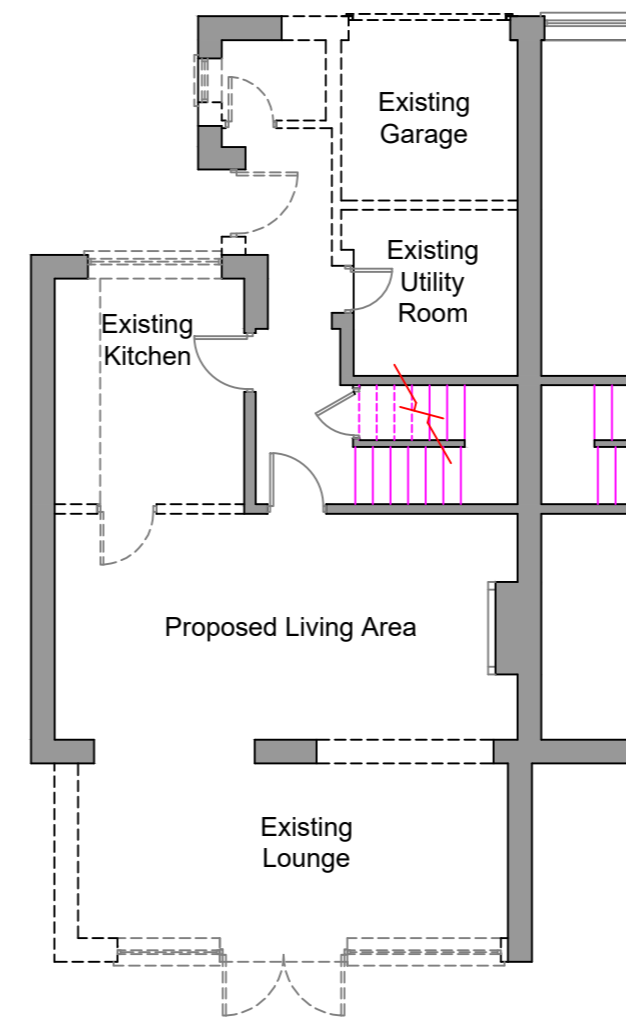

GROUND FLOOR DEMOLITIONS PLAN...
Scale 1:100

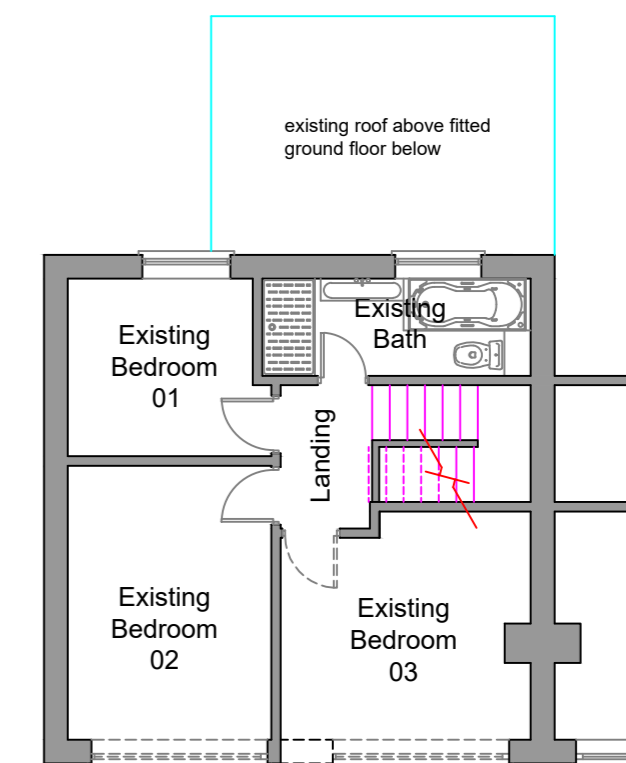

FIRST FLOOR DEMOLITIONS PLAN...
Scale 1:100

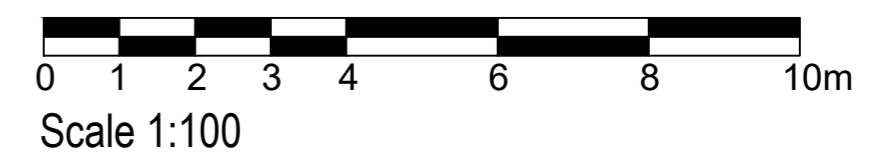

client...
MR & MRS N. BIRO

project title...
**PROPOSED DOUBLE STOREY REAR AND
SINGLE STOREY FRONT EXTENSION TO
EXISTING RESIDENCE AT 10 FRENCH CLOSE,
WITNEY, OXFORDSHIRE OX28 5JP**

drawing title...
**EXISTING GROUND & FIRST FLOOR PLANS...
EXISTING ELEVATIONS
PROPOSED DEMOLITION PLANS...**

scale...
As Shown @A2

date...
Oct 2023

drawing number...
2204/A101E/A2

Michael Chiyasa Draughting Services
18 Guild Close
Witney
OX28 5DL