





PROPOSED EAST ELEVATION
Rev D...
Scale 1:100

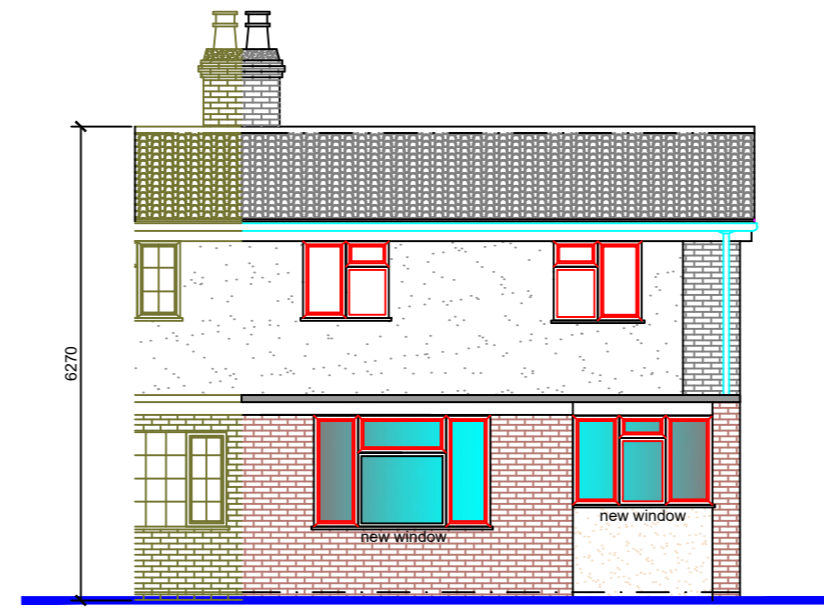


PROPOSED SOUTH ELEVATION...
Scale 1:100

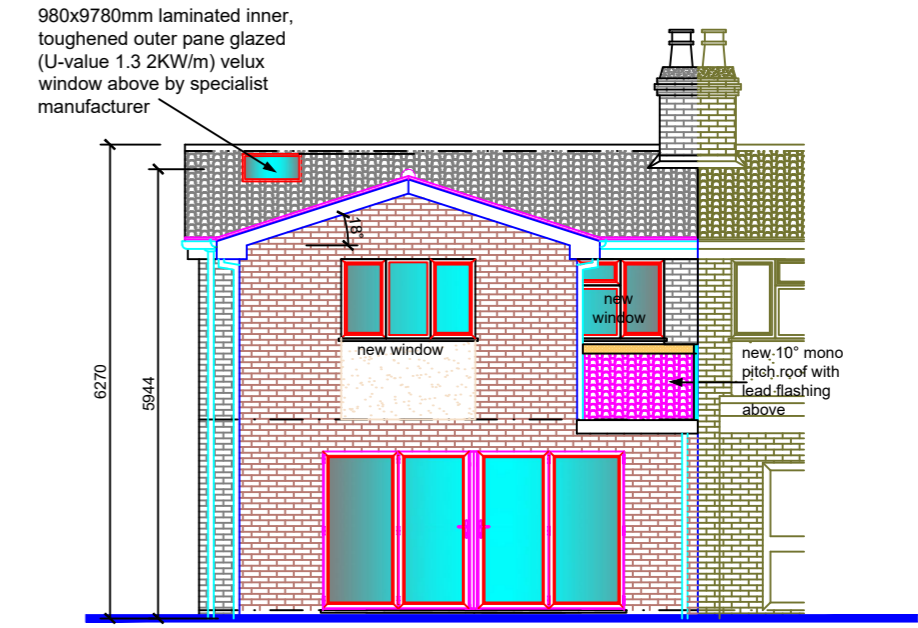


PROPOSED NORTH ELEVATION
RevD...
Scale 1:100

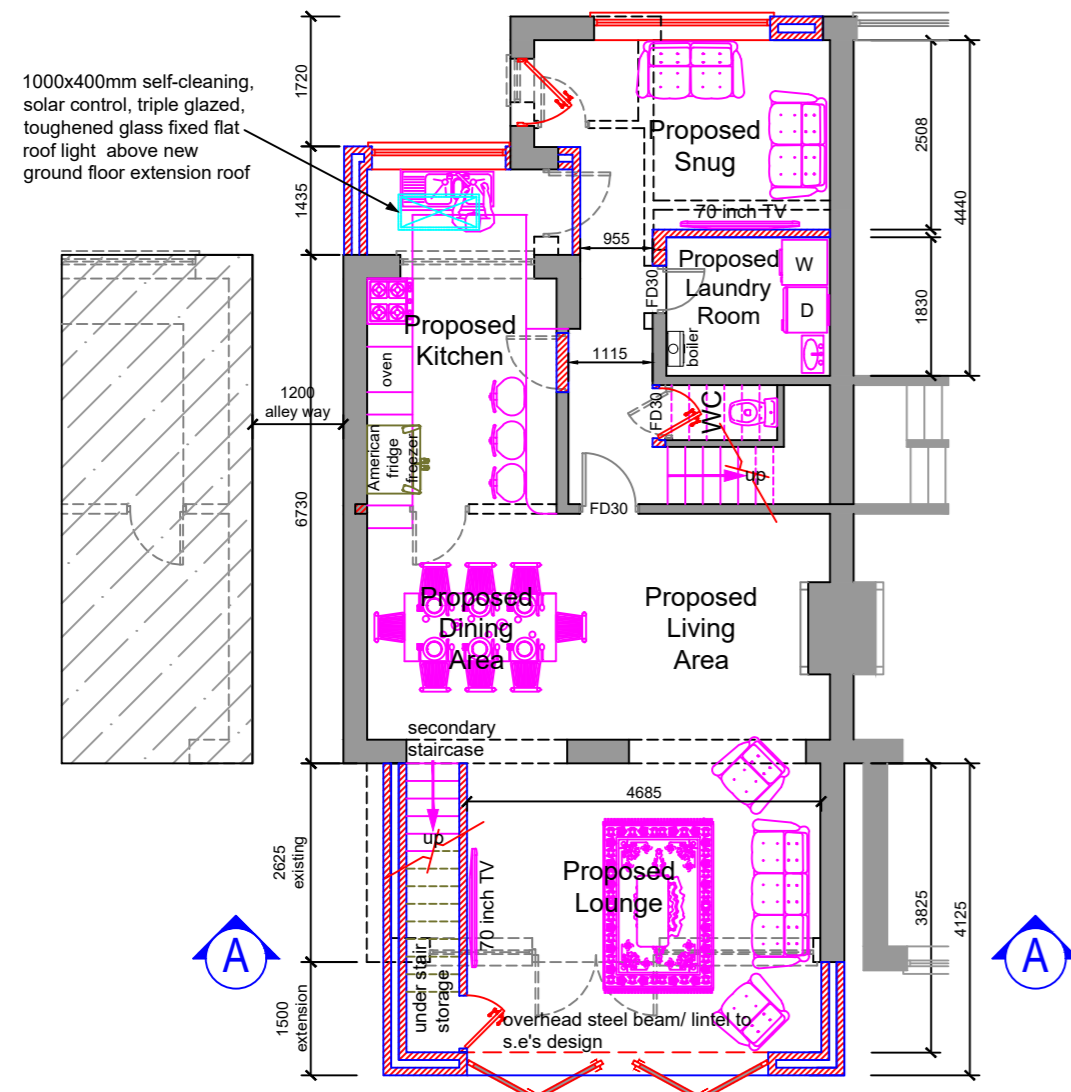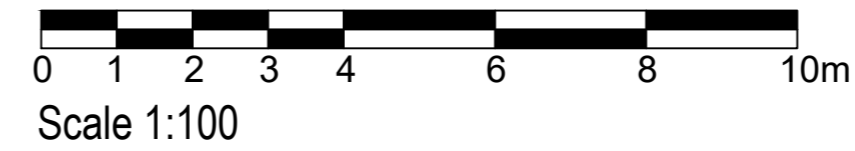

PROPOSED GROUND FLOOR LAYOUT
RevD...
Scale 1:100

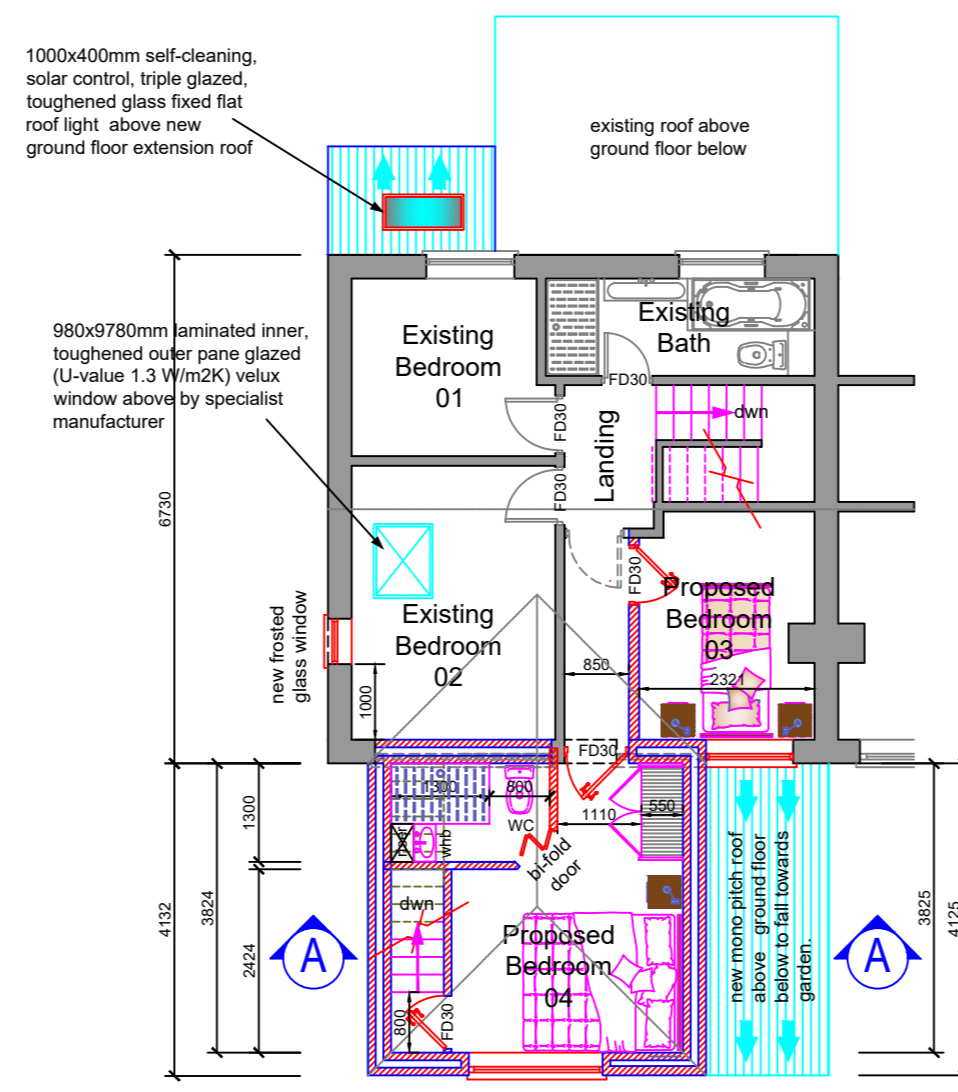

PROPOSED FIRST FLOOR LAYOUT
RevD...
Scale 1:100

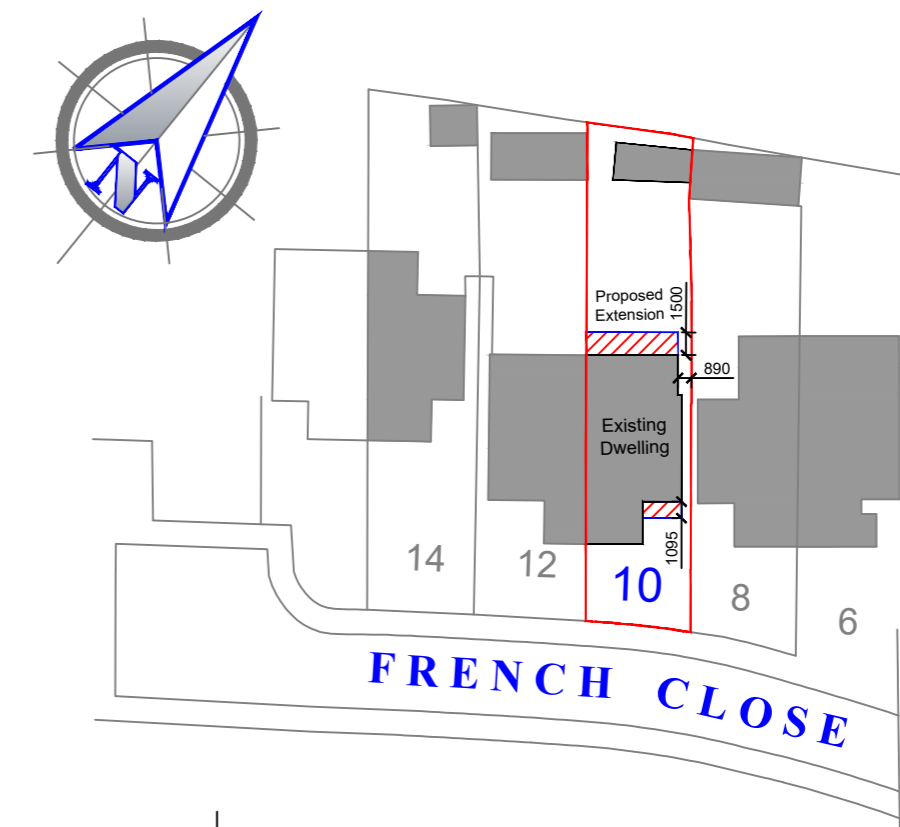

PROPOSED BLOCK PLAN...
Scale 1:500

client...
MR & MRS N. BIRO

drawing number...
2204/A102E/A2

project title...
PROPOSED DOUBLE STOREY REAR AND SINGLE STOREY FRONT EXTENSION TO EXISTING RESIDENCE AT 10 FRENCH CLOSE, WITNEY, OXFORDSHIRE OX28 5JP

drawing title...
PROPOSED GROUND & FIRST FLOOR PLANS... PROPOSED BLOCK PLAN...

scale...
As Shown @A2

date...
Oct 2023

Michael Chiyasa Draughting Services
18 Guild Close
Witney
OX28 5DL