



PROPOSED SECTION A-A...

Scale 1:100

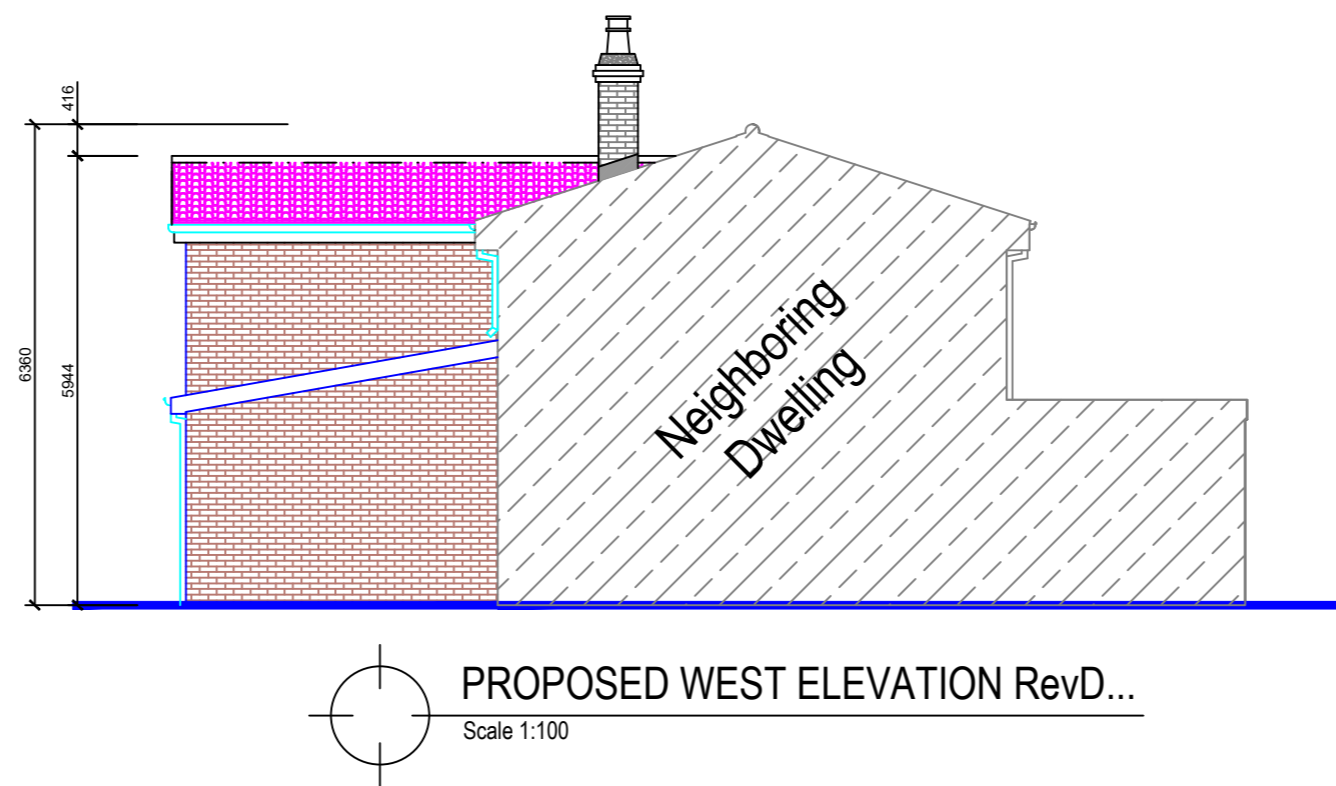



PROPOSED WEST ELEVATION RevD...

Scale 1:100

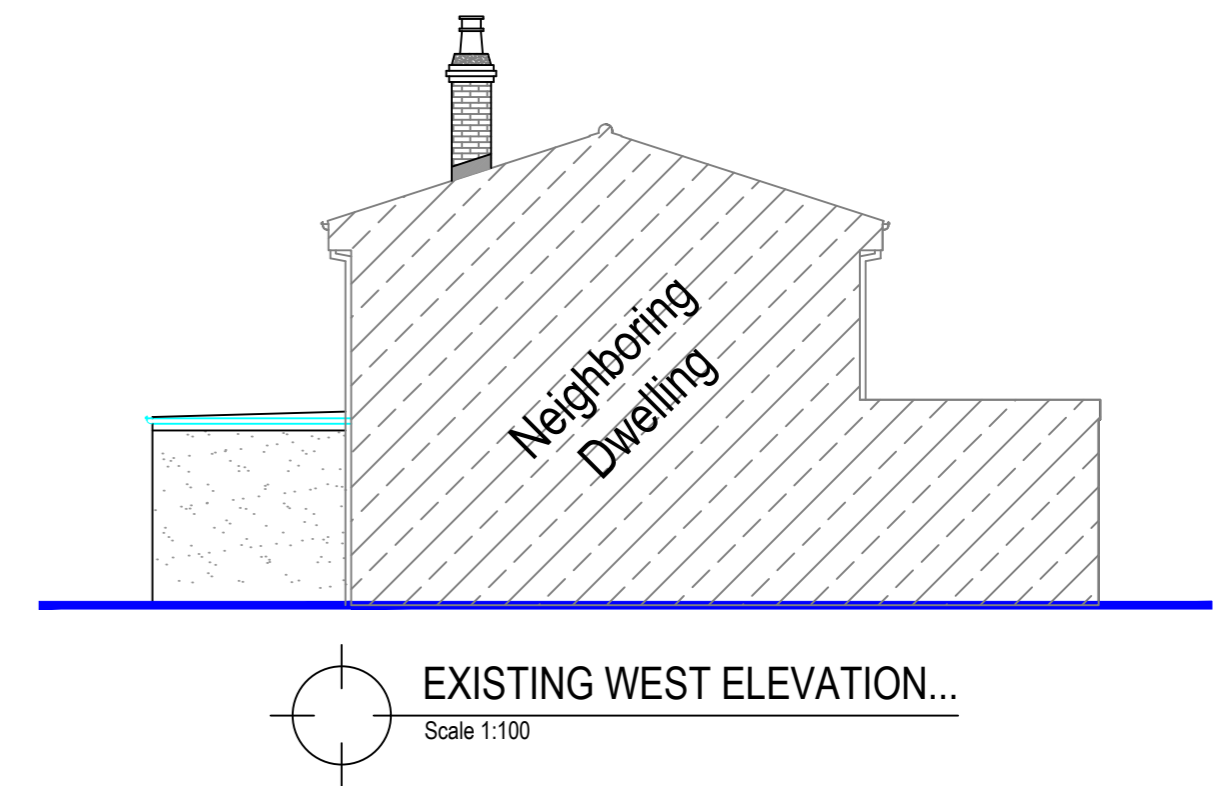



EXISTING WEST ELEVATION...

Scale 1:100

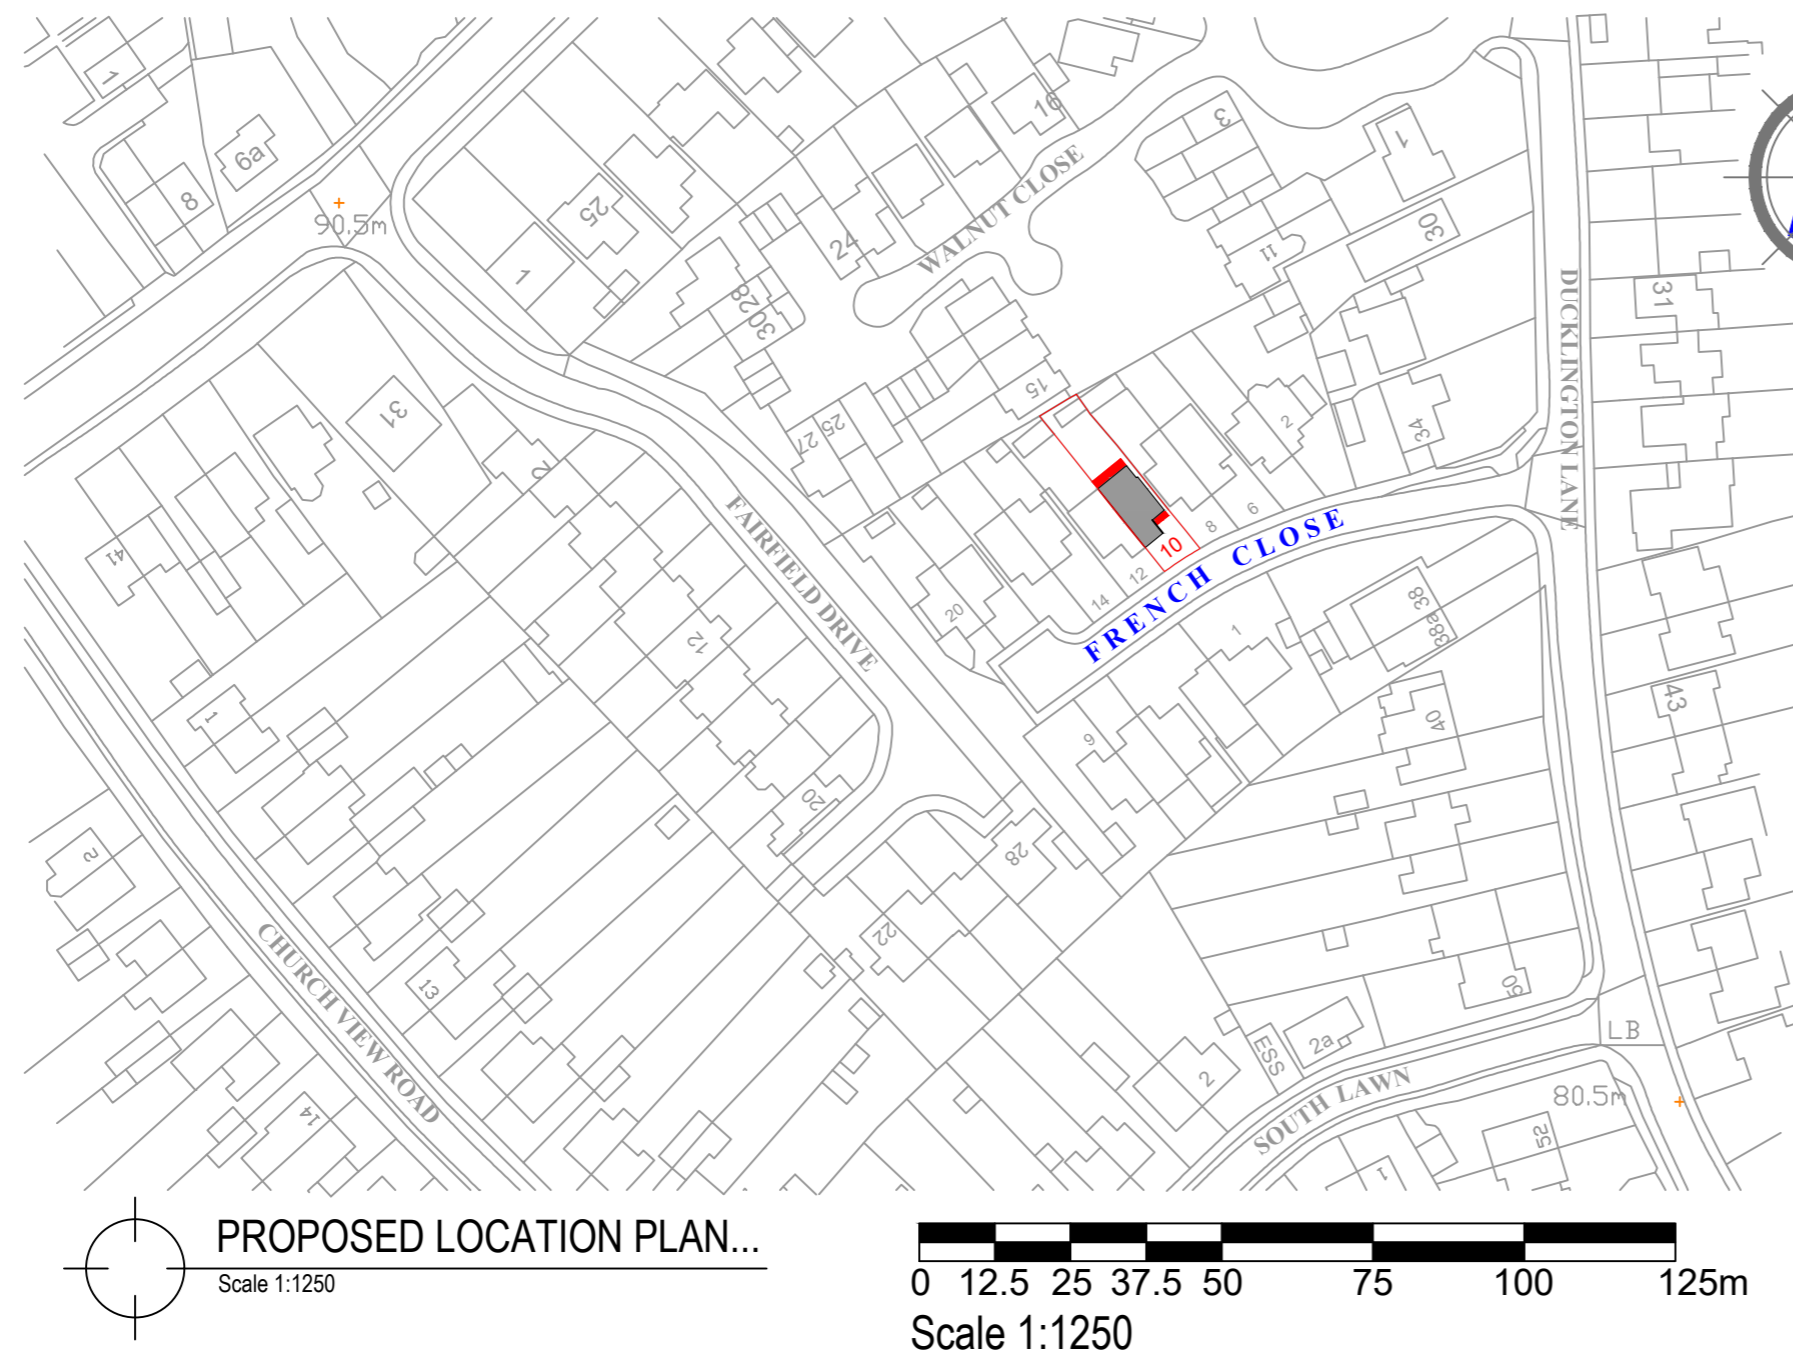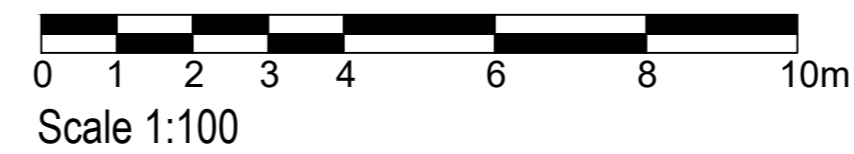

PROPOSED LOCATION PLAN...

Scale 1:1250

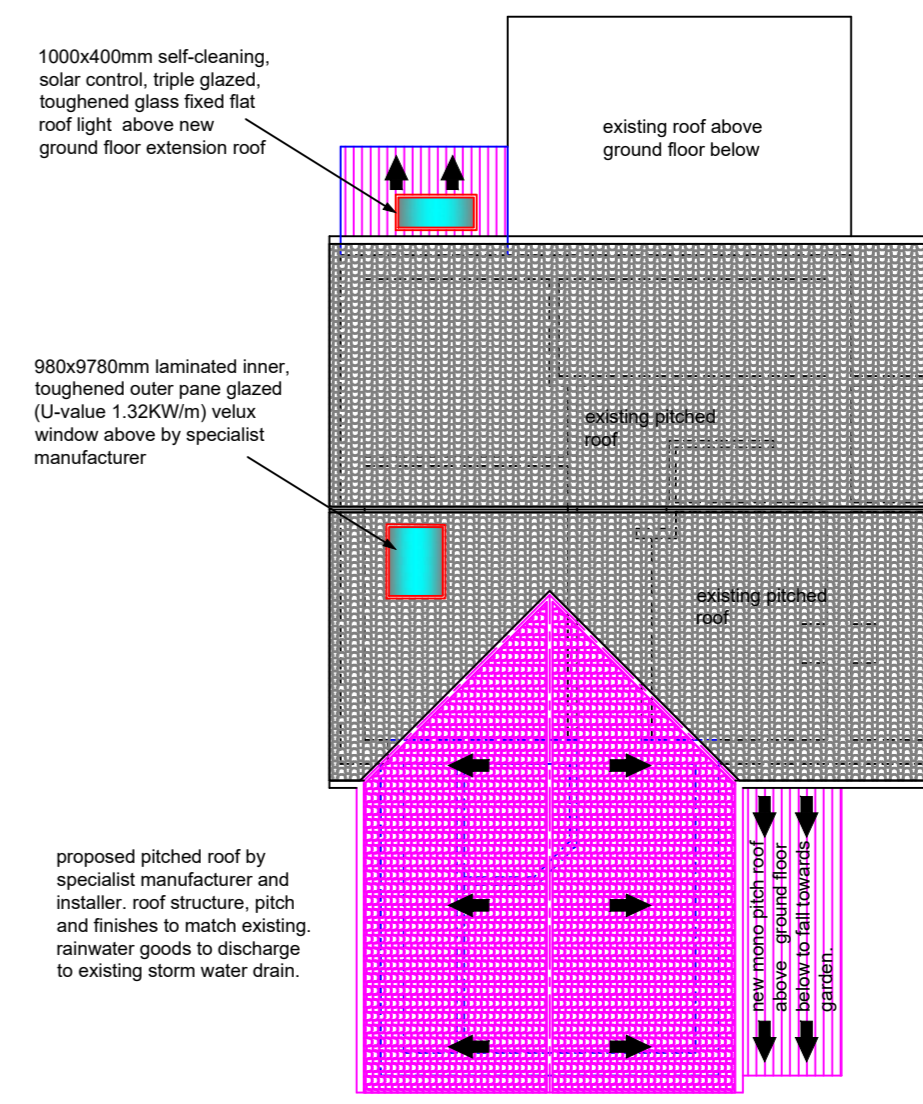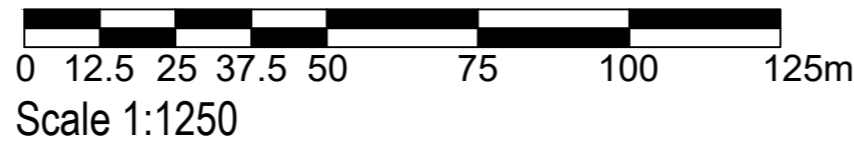

PROPOSED ROOF PLAN RevD...

Scale 1:100

client...  
**MR & MRS N. BIRO**

drawing number...  
**2204/A103E/A2**

project title...  
**PROPOSED DOUBLE STOREY REAR AND SINGLE STOREY FRONT EXTENSION TO EXISTING RESIDENCE AT 10 FRENCH CLOSE, WITNEY, OXFORDSHIRE OX28 5JP**

drawing title...  
**EXISTING AND PROPOSED WEST ELEVATION... PROPOSED LOCATION PLAN... SECTIONAL ELEVATION A-A... ROOF PLAN...**

scale...  
As Shown @A2

date...  
Oct 2023

Michael Chiyasa Draughting Services  
18 Guild Close  
Witney  
OX28 5DL