

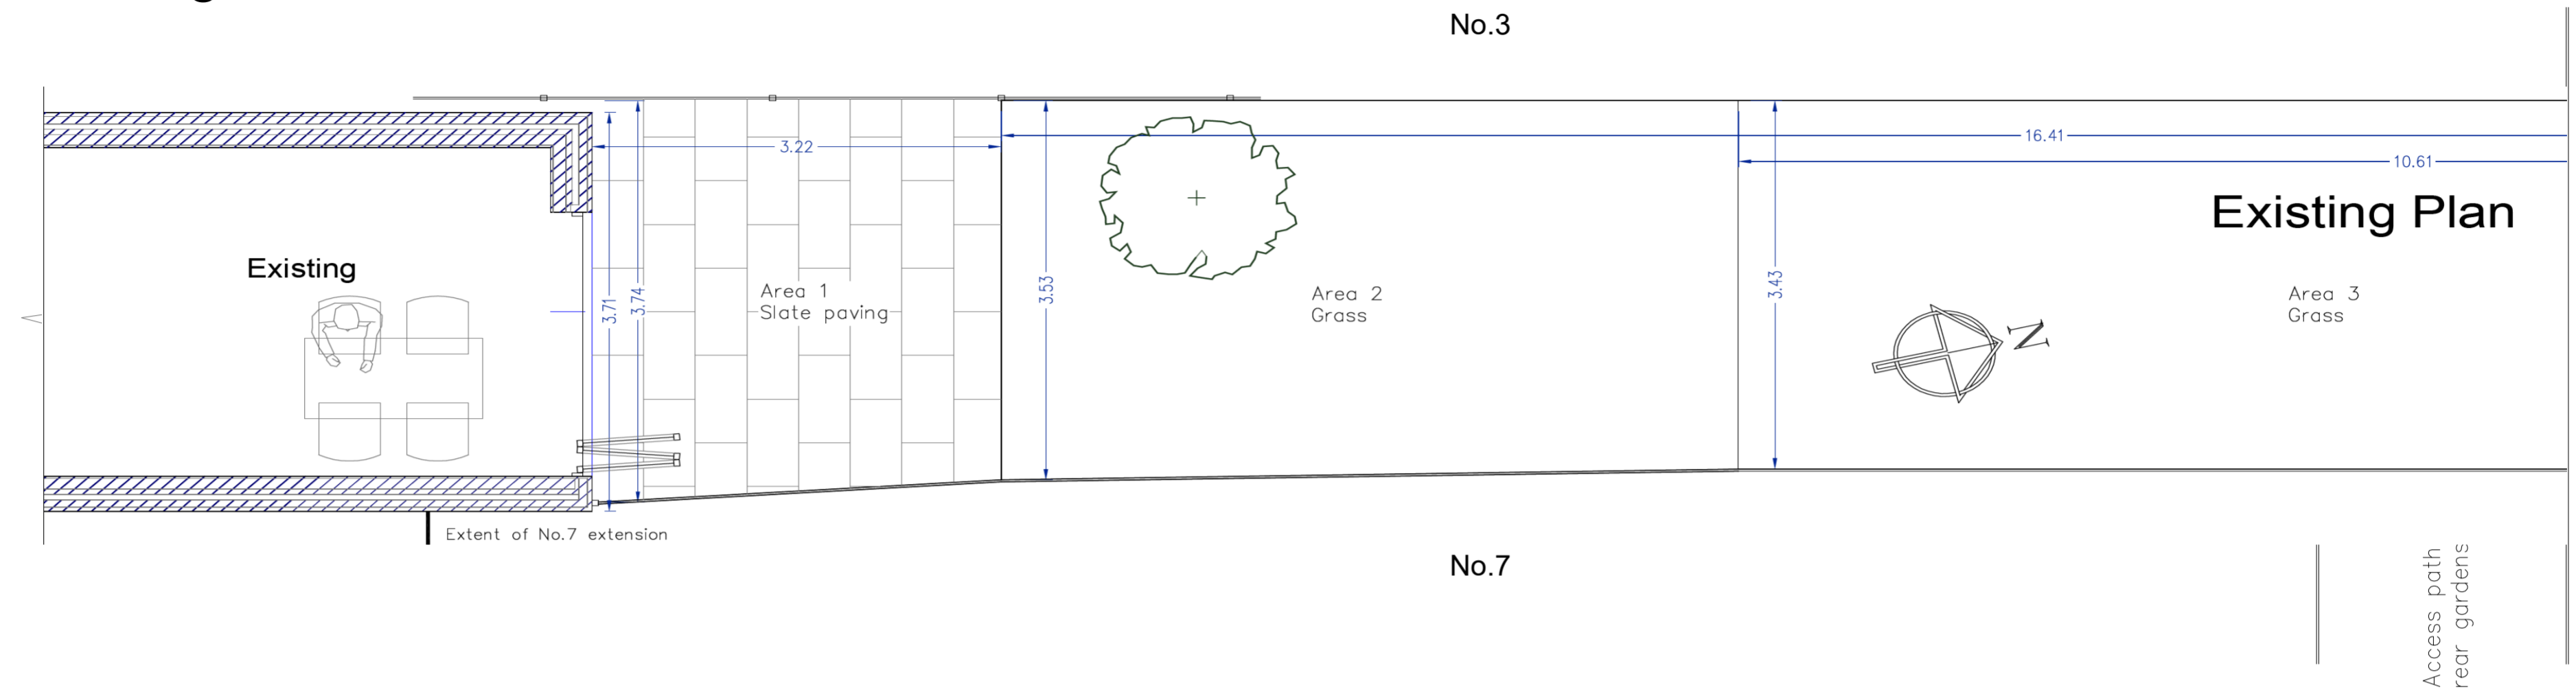


# Existing Plan

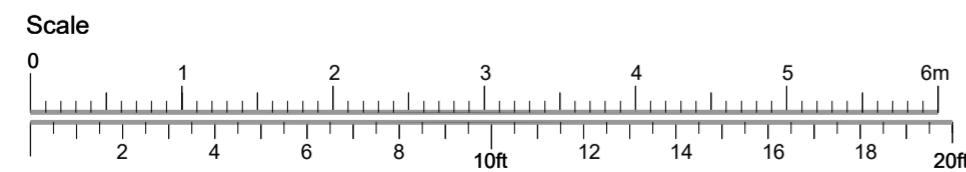

# Proposed Plan

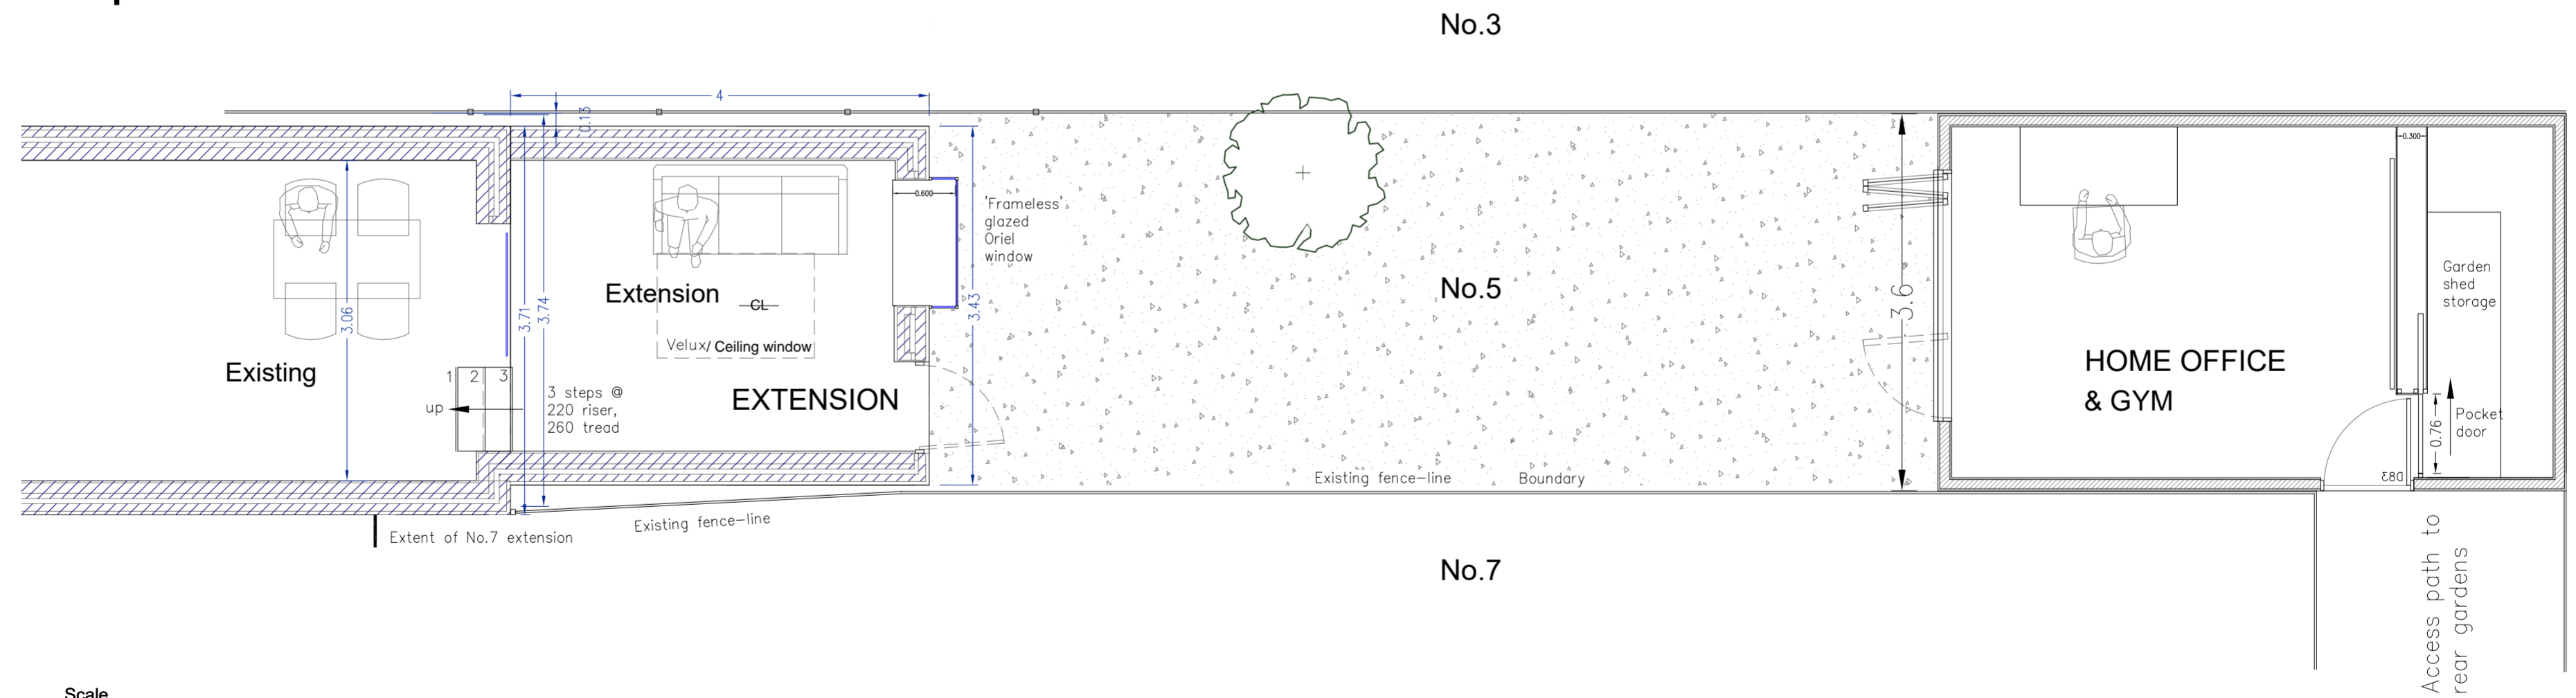

Title: <b>Floor Plans</b>			5 Lyefield Rd. East Cheltenham
Drg. No.: <b>LRE 2-2</b>	Filename: <b>LRE-2</b>	Scale: <b>1:50@A2</b>	
Issued for: <b>Planning</b>	Date: <b>7.08.23</b>	Client: <b>Mr&amp;Mrs K. Hawkins</b>	
Drawn by: <b>Charles Board</b>	Journeyman Draughting + Design 33 Lyefield Rd. West Cheltenham Glns. Ct 53 8F7 T: 01242 524206 M: 07811 739727 E: charlesboard@hotmail.co.uk		