





# EXTENSION

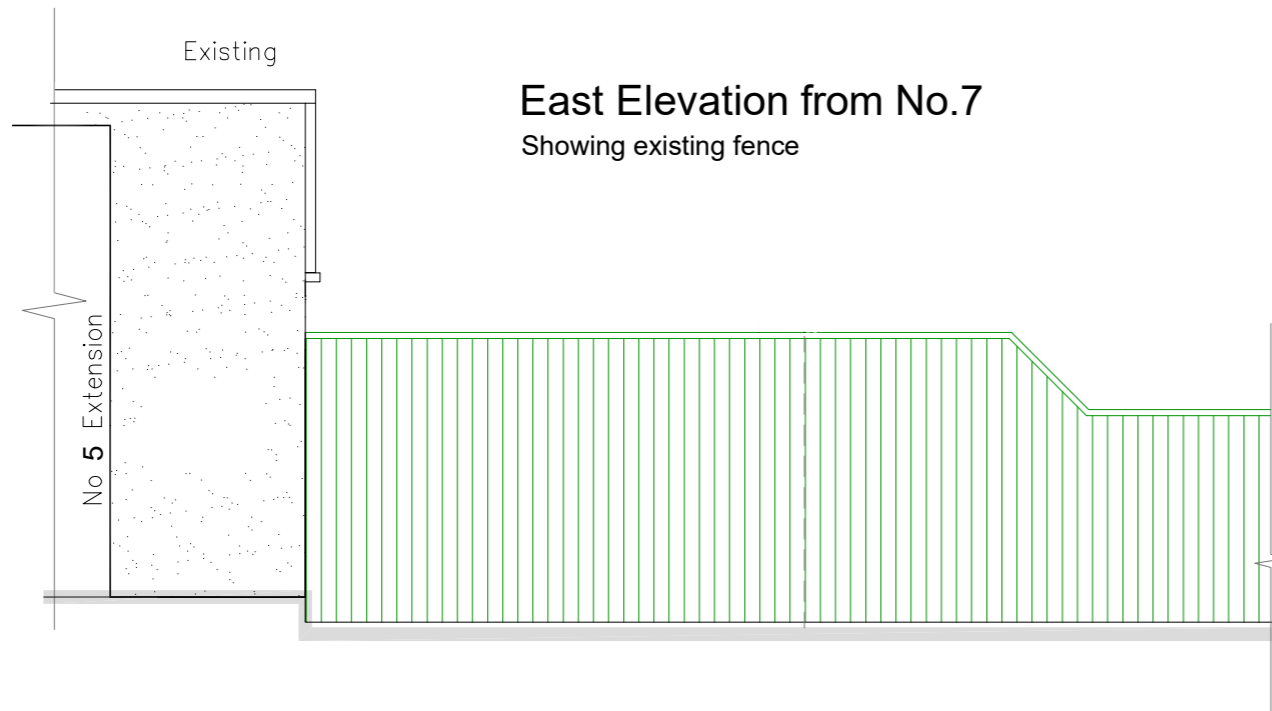


West Elevation from No.3  
Showing existing fence

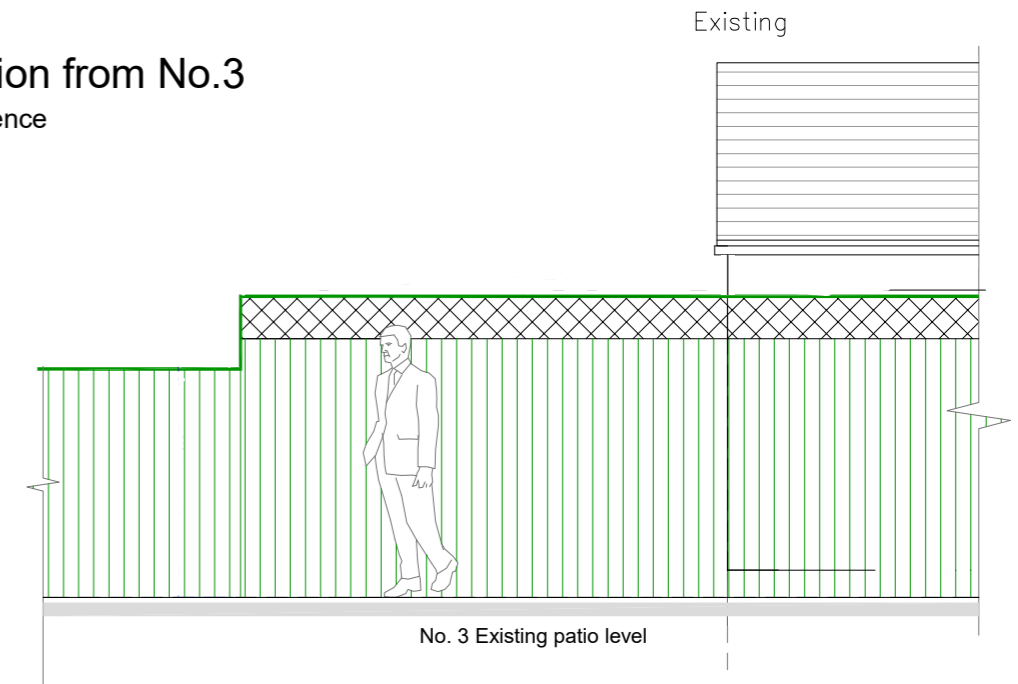

West Elevation from No.3  
Showing fence

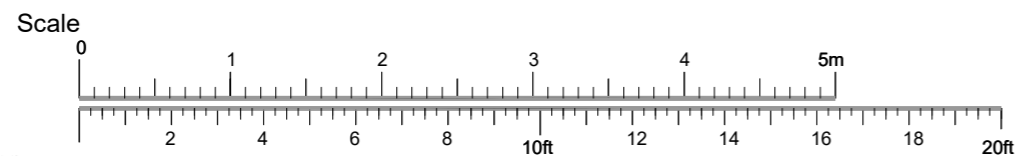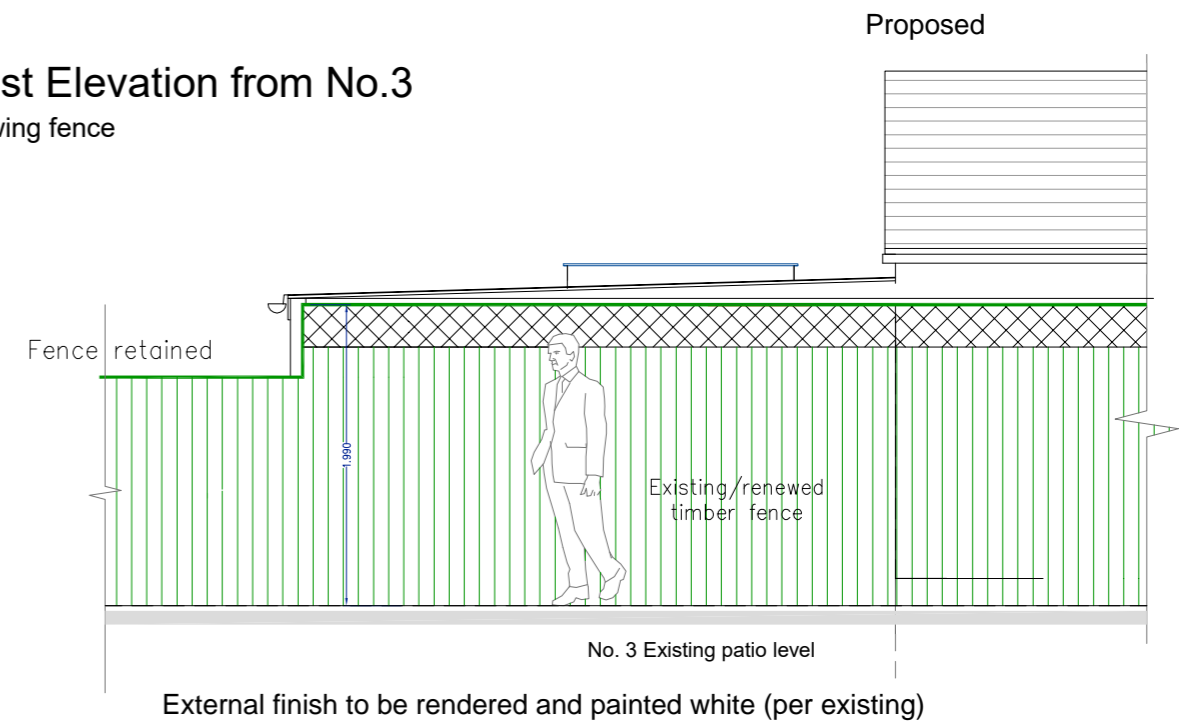

- NOTES:
1. Do not scale this drawing.
  2. Contractor to check all dimensions on site and report any errors before commencing construction.
  3. This drawing to be read in conjunction with all other relevant drawings and specifications.

Title: <b>Extension - Elevations 2</b>		Drg. No.: LRE 2-5	Scale: 1:50@A3	Client: <b>Mr&amp;Mrs K. Hawkins</b>	
Filename: LRE-2	Date: 7.08.23	Issued for: Planning	Drawn by: Charles Board		
			5 Lyefield Rd. East Cheltenham		