


EXTENSION

North Elevation


Existing

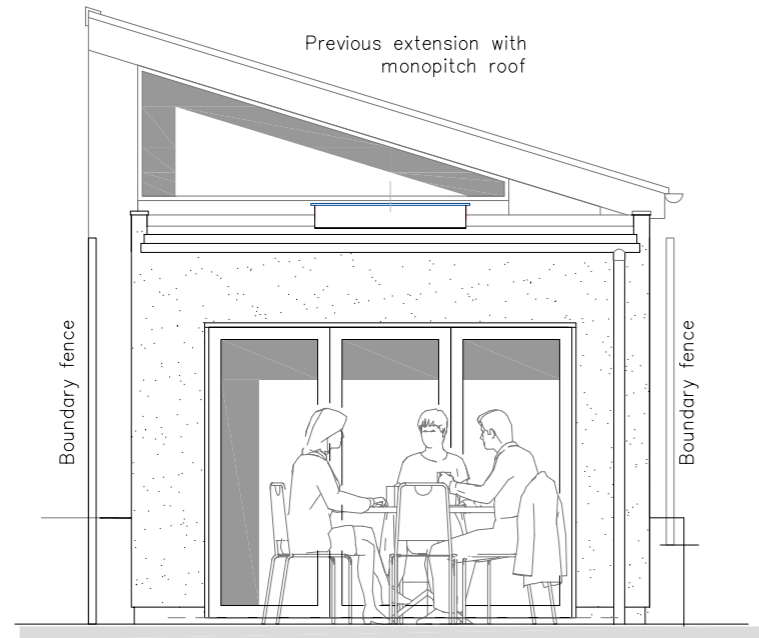



Proposed



Cross Section
Existing and Proposed

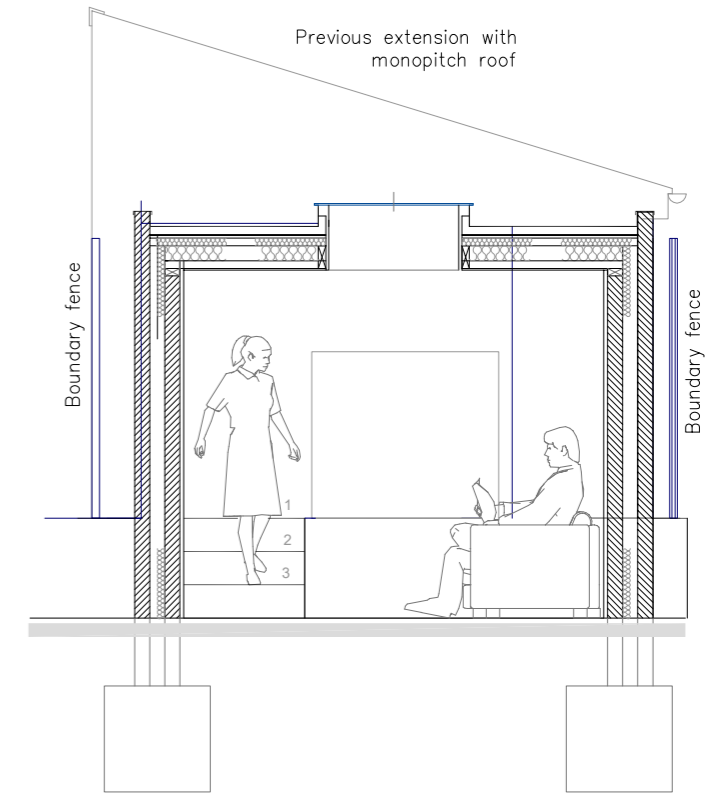

Transverse Section Detail
Proposed

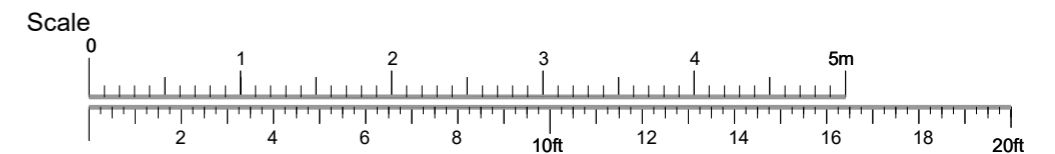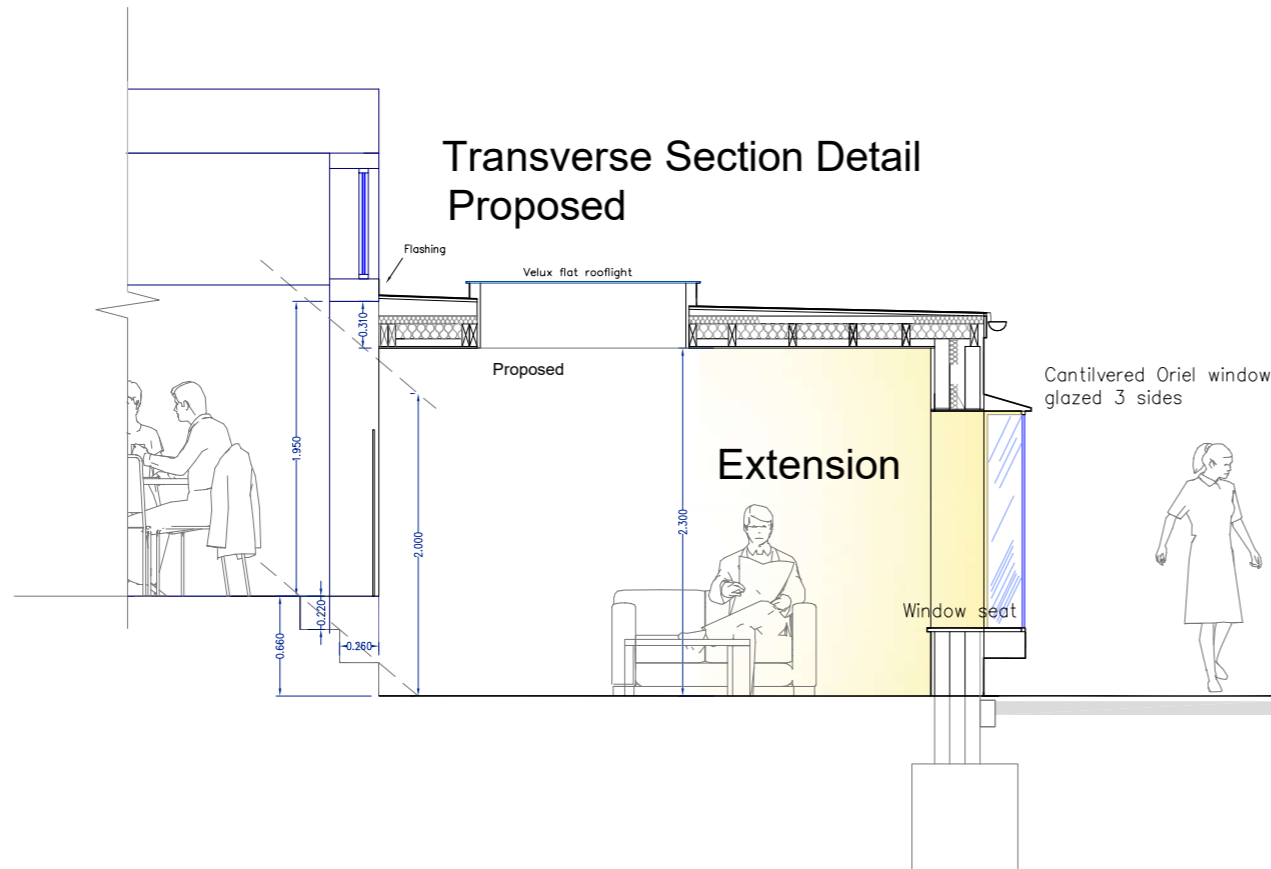

- NOTES:
1. Do not scale this drawing.
 2. Contractor to check all dimensions on site and report any errors before commencing construction.
 3. This drawing to be read in conjunction with all other relevant drawings and specifications.

Title: Extension - Elevations 1			5 Lyefield Rd. East Cheltenham
Drg. No.: LRE 2-4	Filename: LRE-2	Scale: 1:50@A3	
Issued for: Planning	Date: 7.08.23	Client: Mr&Mrs K. Hawkins	
Drawn by: Charles Board	Journeyman Draughting + Design 33 Lyefield Rd. West Cheltenham Glos. GL53 8EZ		T: 01242 524206 M: 07811 739727 E: charlesboard@hotmail.co.uk

