



HOME OFFICE & GYM


South Elevation

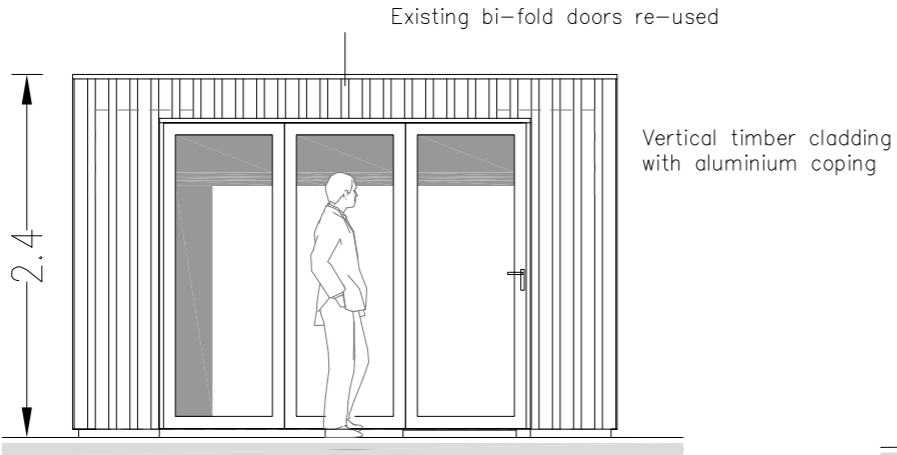



West Elevation from No.3
Showing fence

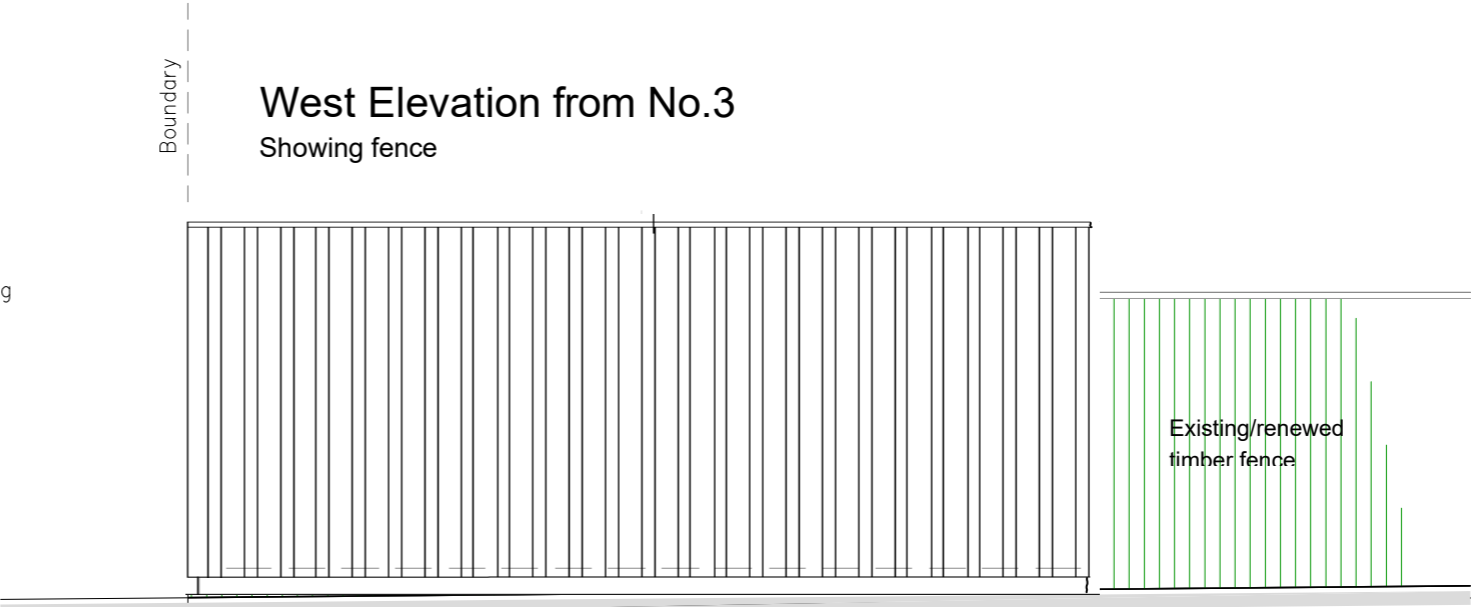


North Elevation

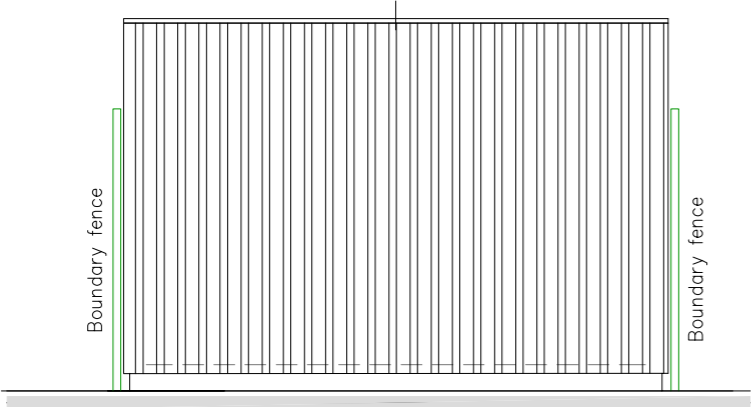

East Elevation from No.7
Showing fence

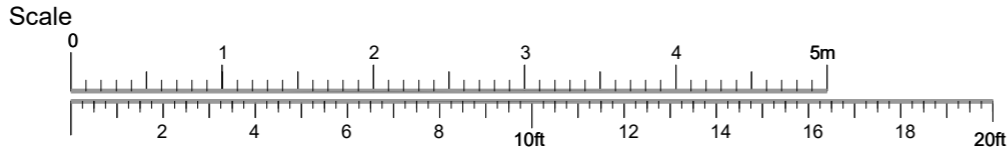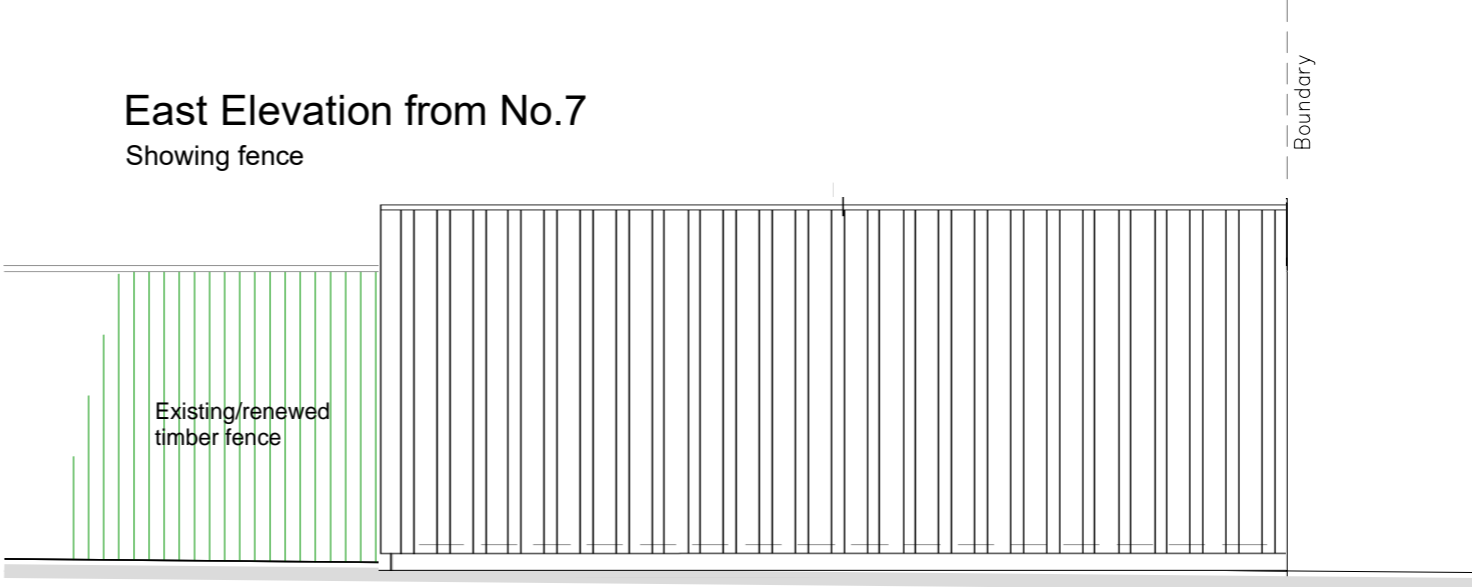

- NOTES:
1. Do not scale this drawing.
 2. Contractor to check all dimensions on site and report any errors before commencing construction.
 3. This drawing to be read in conjunction with all other relevant drawings and specifications.

Title: Office - Elevations		Drg. No.: LRE 2-6	Scale: 1:50@A3	Client: Mr&Mrs K. Hawkins	
Filename: LRE-2	Date: 7.08.23	Issued for: Planning	Drawn by: Charles Board		
				Journeyman Draughting + Design 33 Lyefield Rd. West Cheltenham Glos. GL53 8EZ	T: 01242 524206 M: 07811 739727 E:charlesboard@hotmail.com