


SCALE 1:100


Conway Architectural Design shall have no responsibility for any use made of this document other than for that which it was prepared and issued. This drawing should not be scaled. Work to figured dimensions only. All dimensions and levels to be checked on site. No building work is to be started until all relevant approvals are in place. Any discrepancies should be reported to Conway Architectural Design. This drawing should not be reproduced without written permission from Conway Architectural Design. **Standard Building Regs Notes are to be provided by Conway Architectural Design prior to a building regs application being submitted.**

Extension Materials


Brickwork	Red to match existing
Feature Brick	To match existing
Roof Tiles	Terracotta to match existing
Windows	Upvc
Doors	Upvc
Soffit	White Upvc
Fascia	White Upvc
Rainwater Goods	Black Upvc

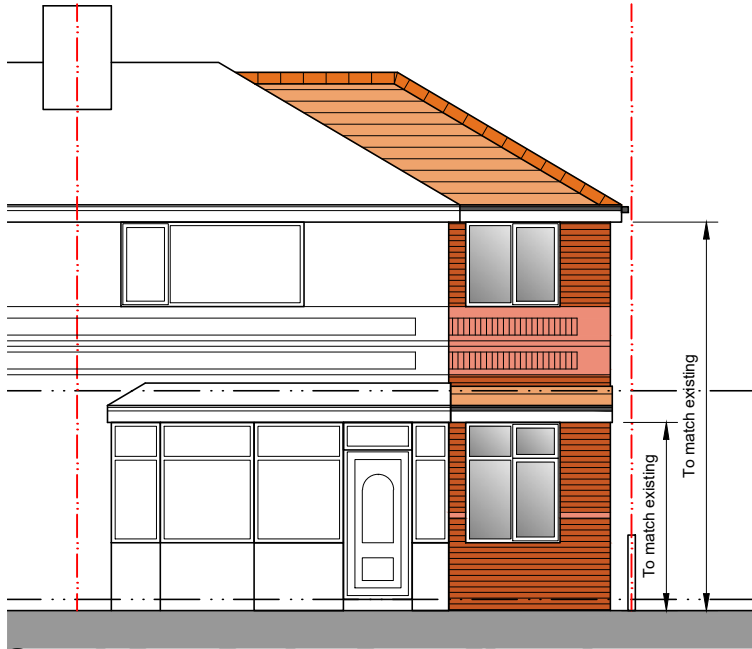


South East Facing Front Elevation

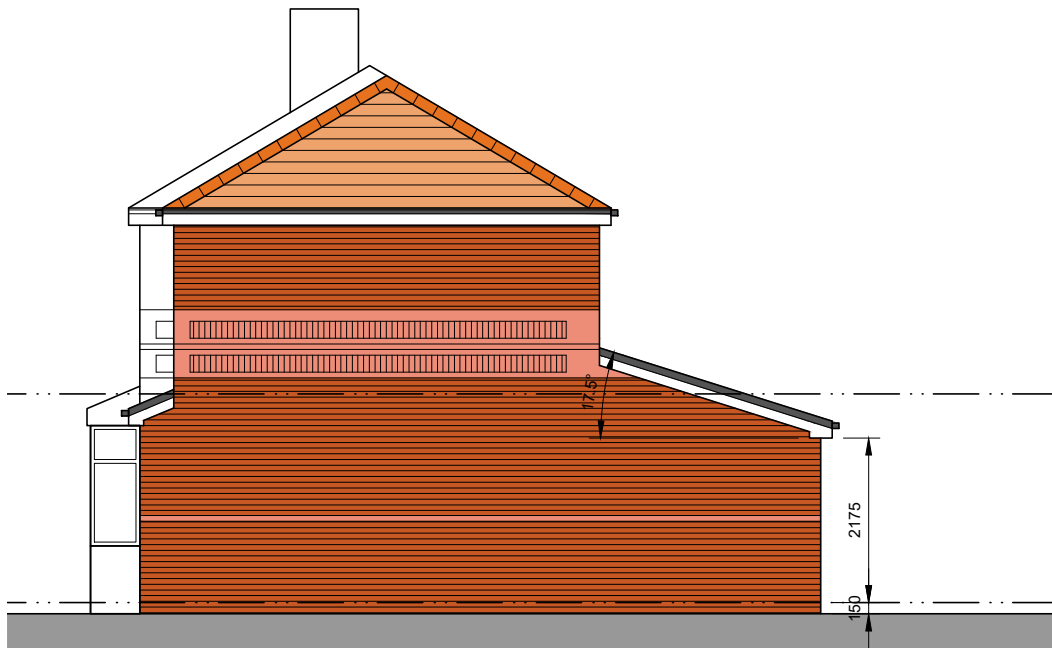

North East Facing Side Elevation

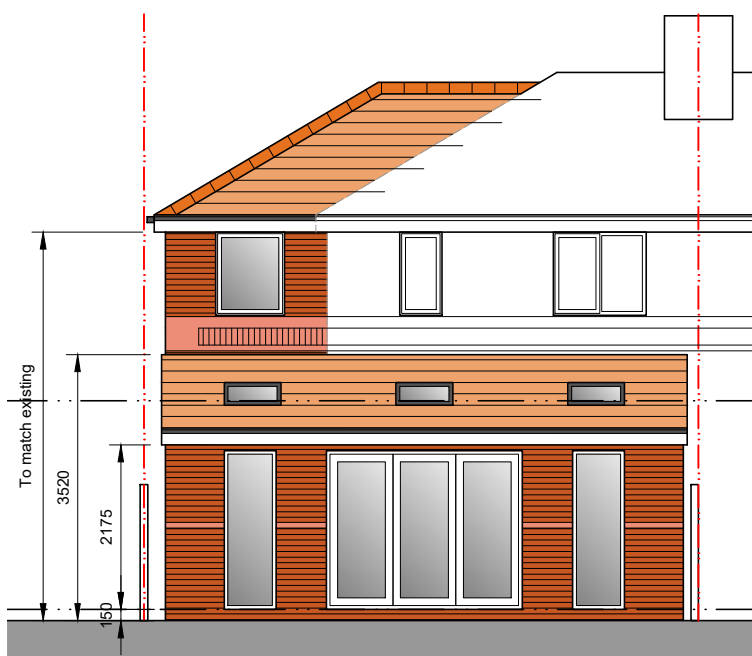

North West Facing Rear Elevation

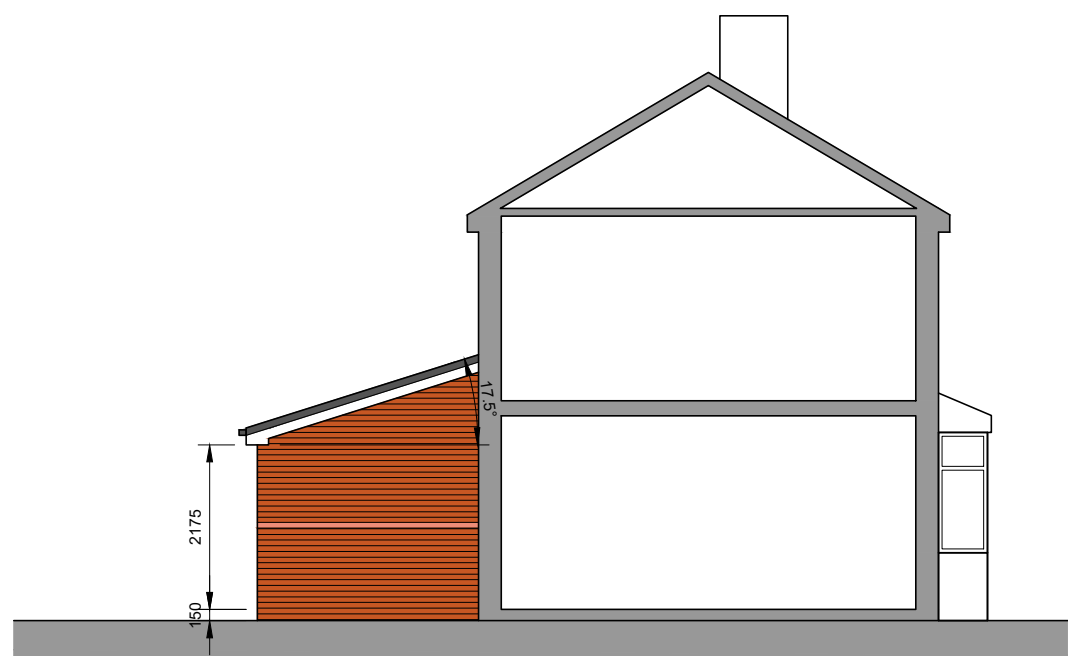

South West Facing Side Elevation/Section



6 Conway Close
Alkington
Middleton
Manchester, M24 1EW
E: conway-design@outlook.com

JOB TITLE : 2 Storey Side, Single Storey Rear Extension
ADDRESS : 12 Burgess Drive, Failsworth
DRAWING TITLE : Proposed Elevations
SCALE : 1:100 @ A3
DRAWN : xxx DATE : 21.11.23

JOB NO./
DWG NO.

797-10