


Site Plan Scale 1:500



NOTE

This drawing is to read in conjunction with all other Architects drawings and all Structural Engineers drawings details and calculations.

It is the contractors responsibility to check all dimensions prior to fabrication or construction, any discrepancies to be reported to the Architect.

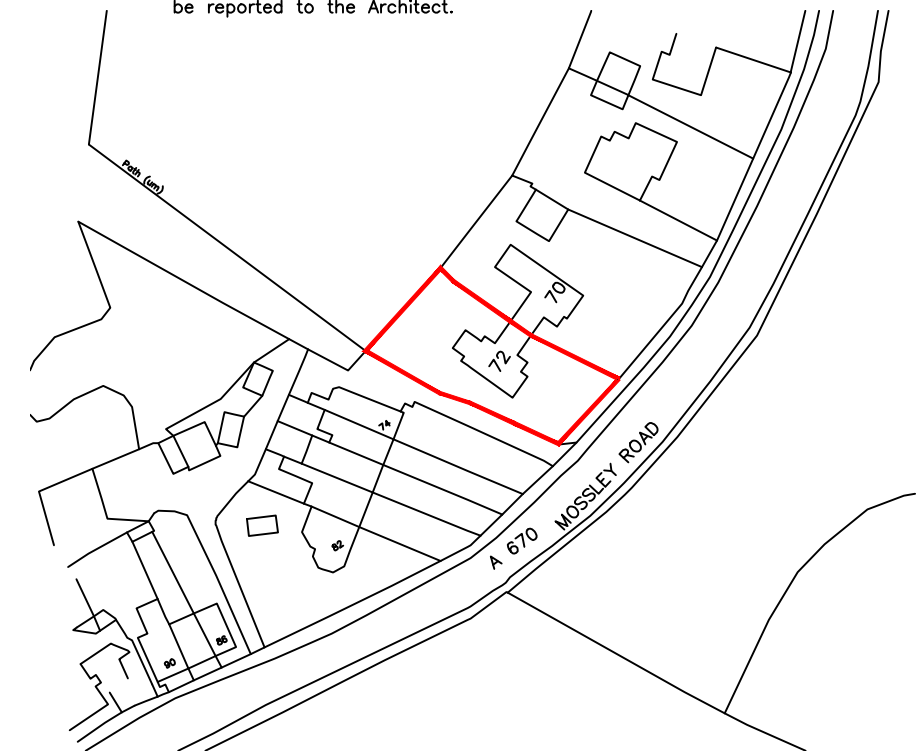

Site Location Plan
Scale 1:1250



4 Acresfield Road | Timperley | Altrincham | WA15 6HU
Tel: 0161 610 0820 | Fax: 0161 969 0562
Email : info@cubedesignsolutions.co.uk | www.cubedesignsolutions.co.uk

Project	72 MOSSLEY ROAD OLDHAM	
---------	---------------------------	--

Drawing	EXISTING SITE PLAN 1:500	EXISTING SITE LOCATION PLAN 1:1250
---------	--------------------------	------------------------------------

Date	APRIL 2023	Drawn By	PJR	Scale	AS NOTED
------	------------	----------	-----	-------	----------

Drawing Status	PLANNING	Drawing No.	1257-06	Rev No.	
----------------	----------	-------------	---------	---------	--