




Existing West Elevation (1:100)

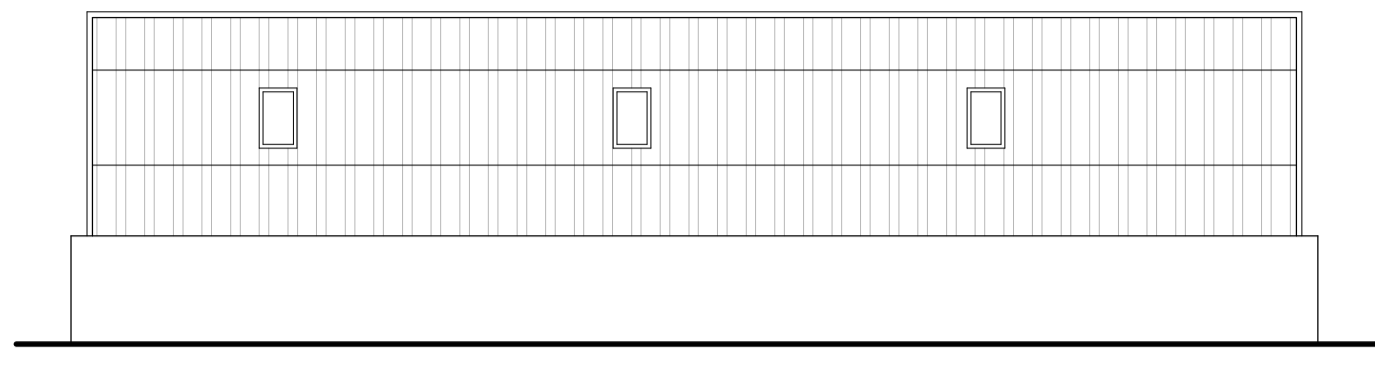


Existing North Elevation (1:100)

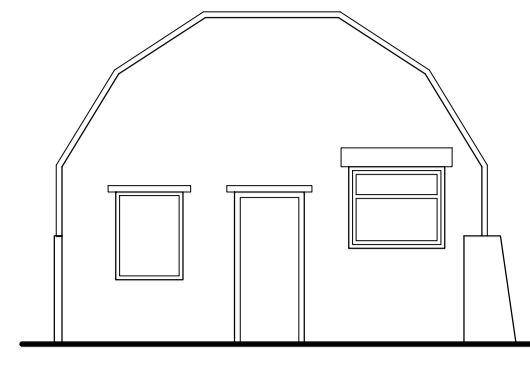

Existing East Elevation (1:100)

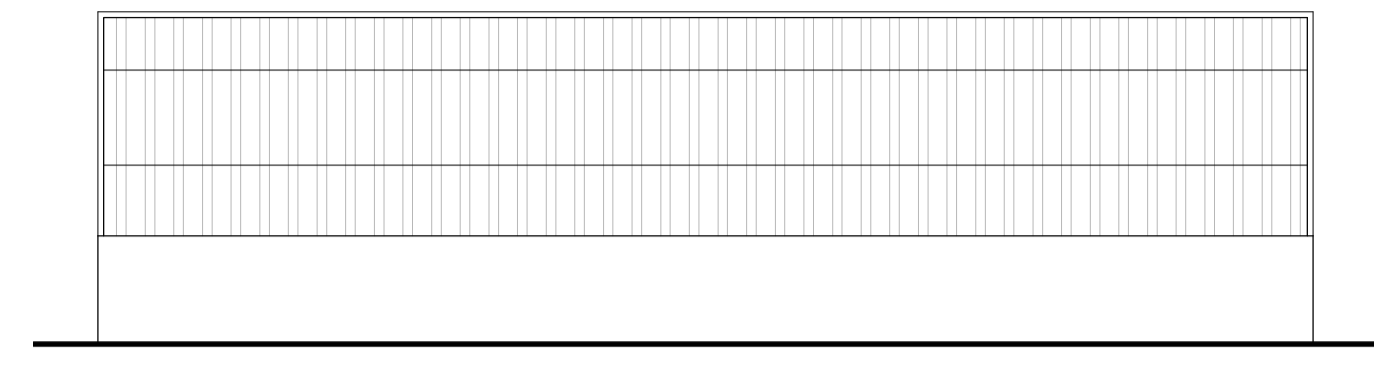


Existing South Elevation (1:100)

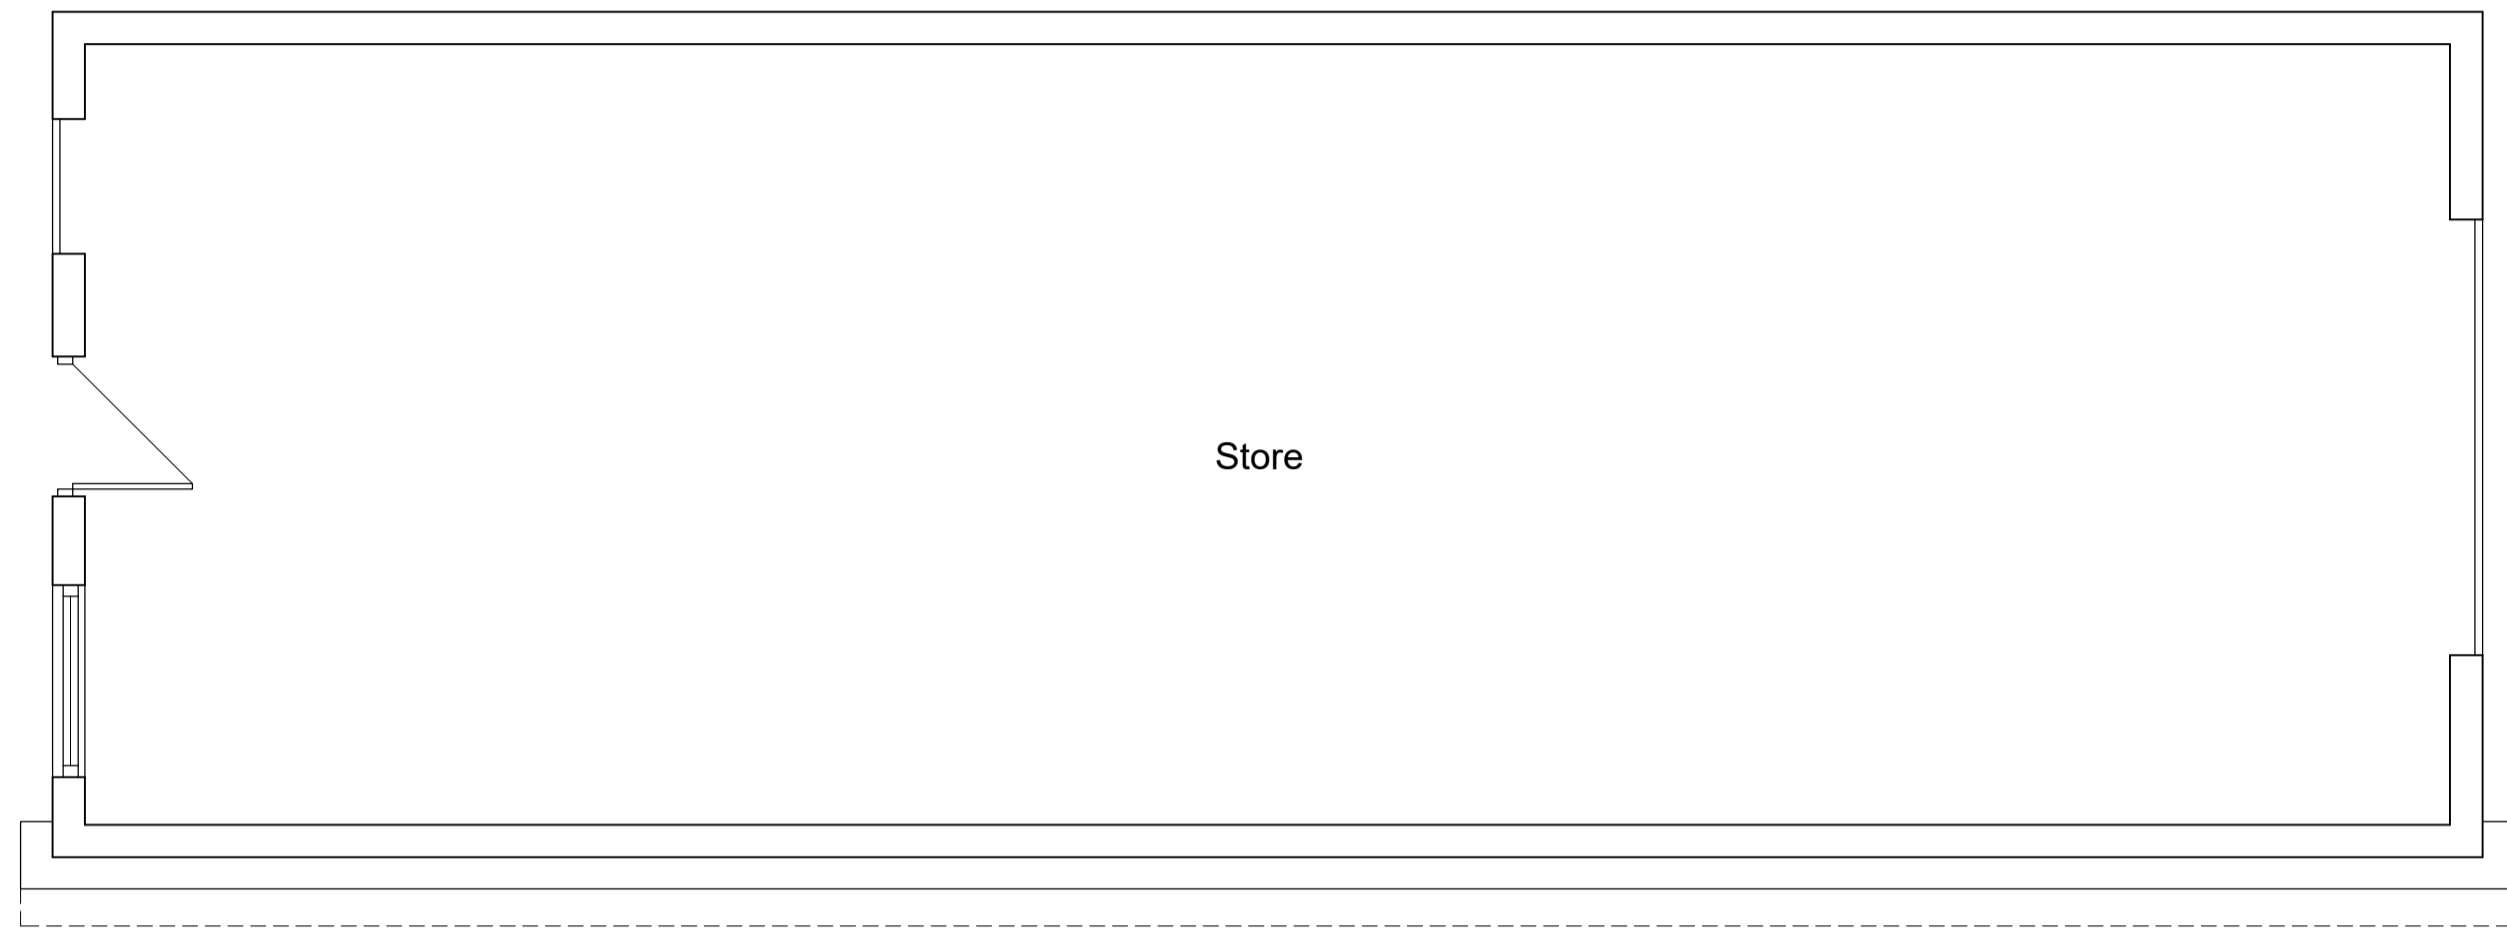

Existing Layout Plan (1:50)



Existing Site Layout Plan (1:200)

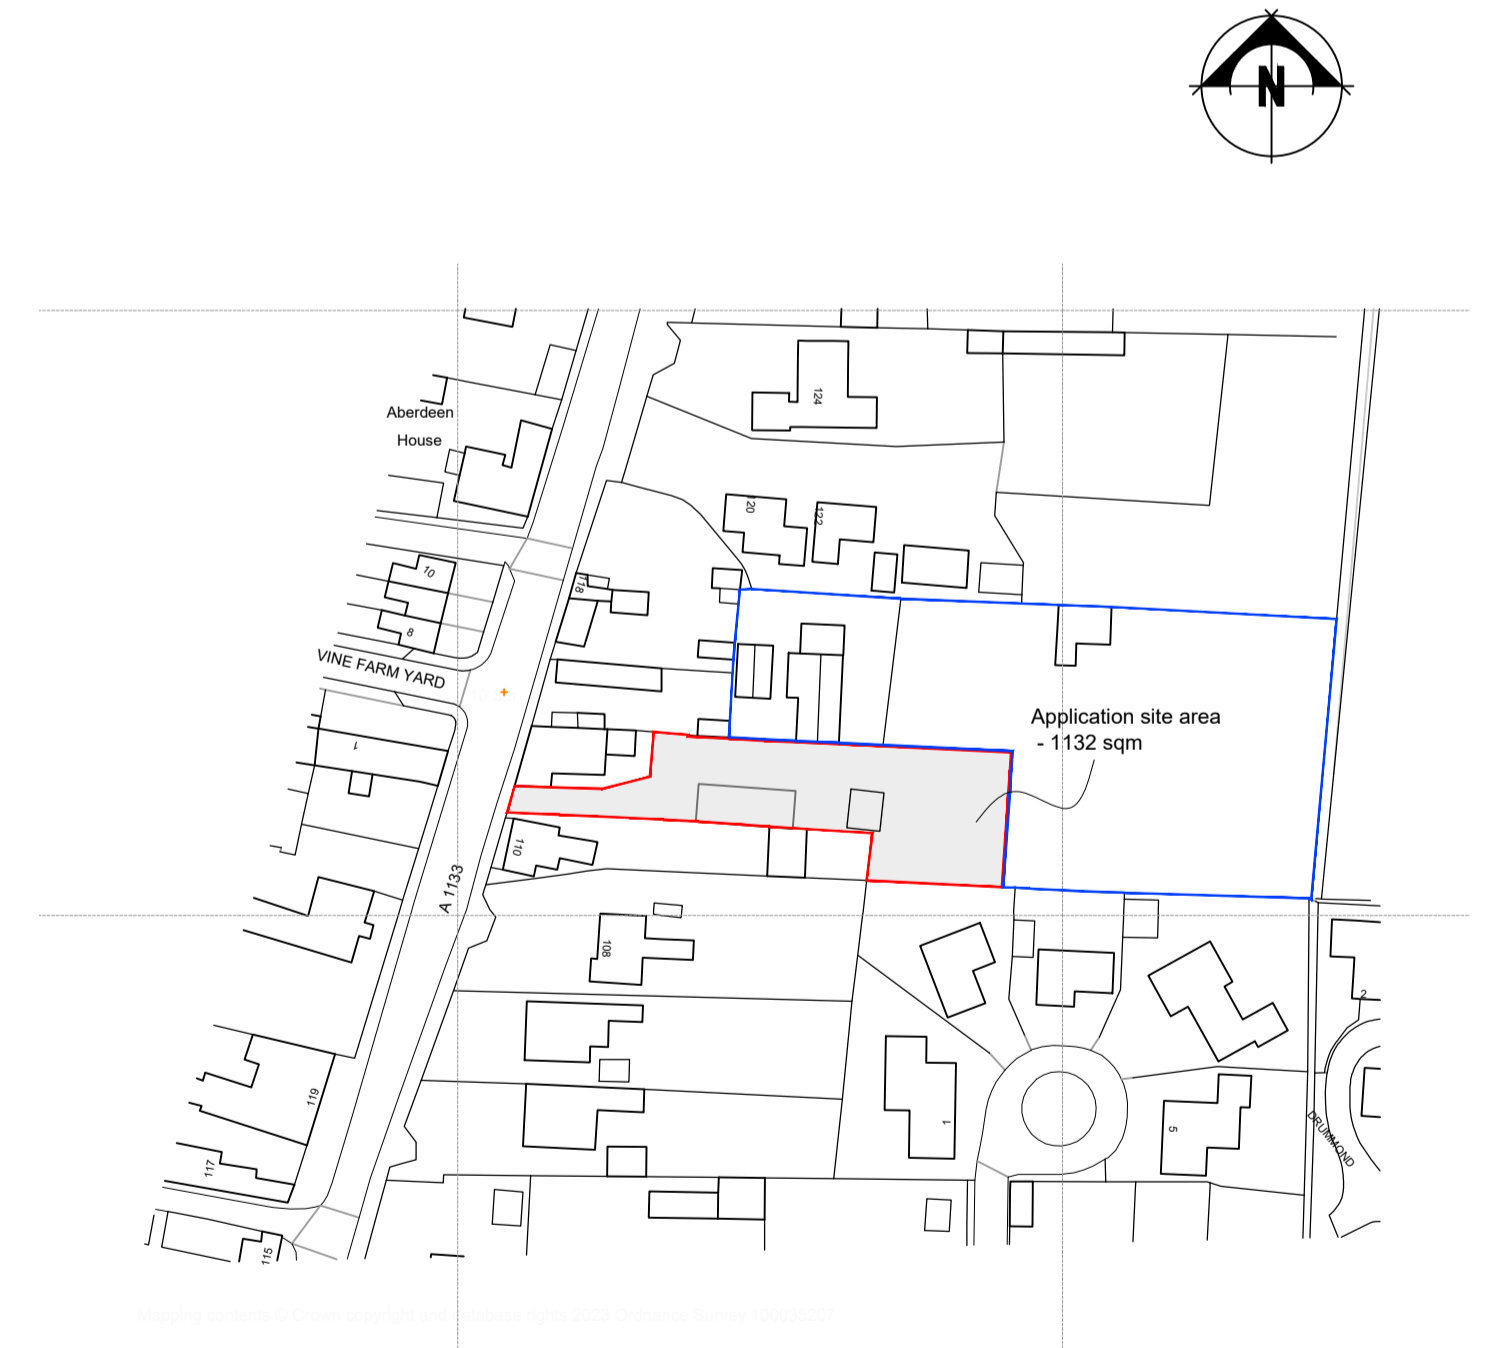

Site Location Plan (1:1250)

Client: Mr. J. Bailey

Project Title: Land Rear of 112a High St
Collingham, Newark

Dwg Title: Existing general arrangements

Scale: Date: Drawn: Project No. Drawing No. Rev No.

as shown 09.23 MC 407-COL-1507 A1-01

Do not scale this drawing. All dimensions must be checked on site. All rights reserved. No reproduction in any material form is permitted without consent.



Unit 5, The Quays
Burton Waters, Lincoln,
LN1 2HG
T: 01522 581383
E: info@ftplan.co.uk
W: www.ftplan.co.uk