



 Existing Site Plan Scale 1:200
 0 1 2 3 4 5
 Metres

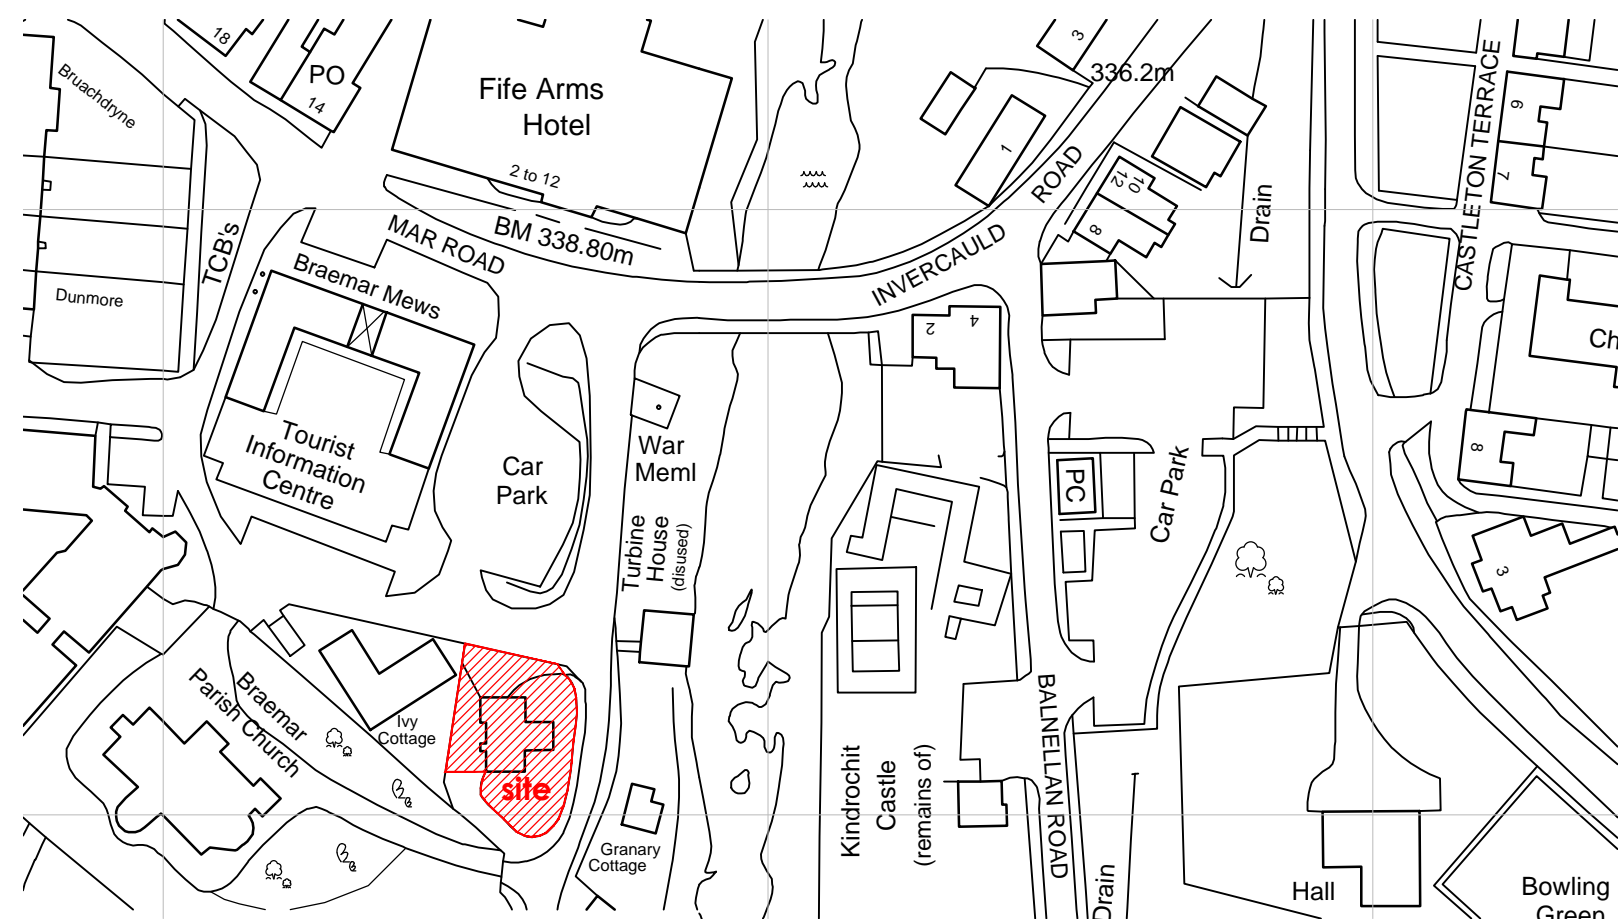

 Location Plan Scale 1:1250
 0 25 50

Rev.	Purpose of issue.	By	Date
Description			
Clunie Bank Clunie Bank Road Braemar Aberdeenshire			
Proposed alterations			
Site Location Plans			
Date : Nov 2023	Drawing No.		
Scale : as shown @A3	2023-075/S01		
Drawn : SD			

Gerry Robb
 architectural design services

Bridgend
 Bridgeview Road
 Aboyne
 Aberdeenshire
 AB34 5HB
 (013398) 86359
 info@gerryrobb.co.uk