


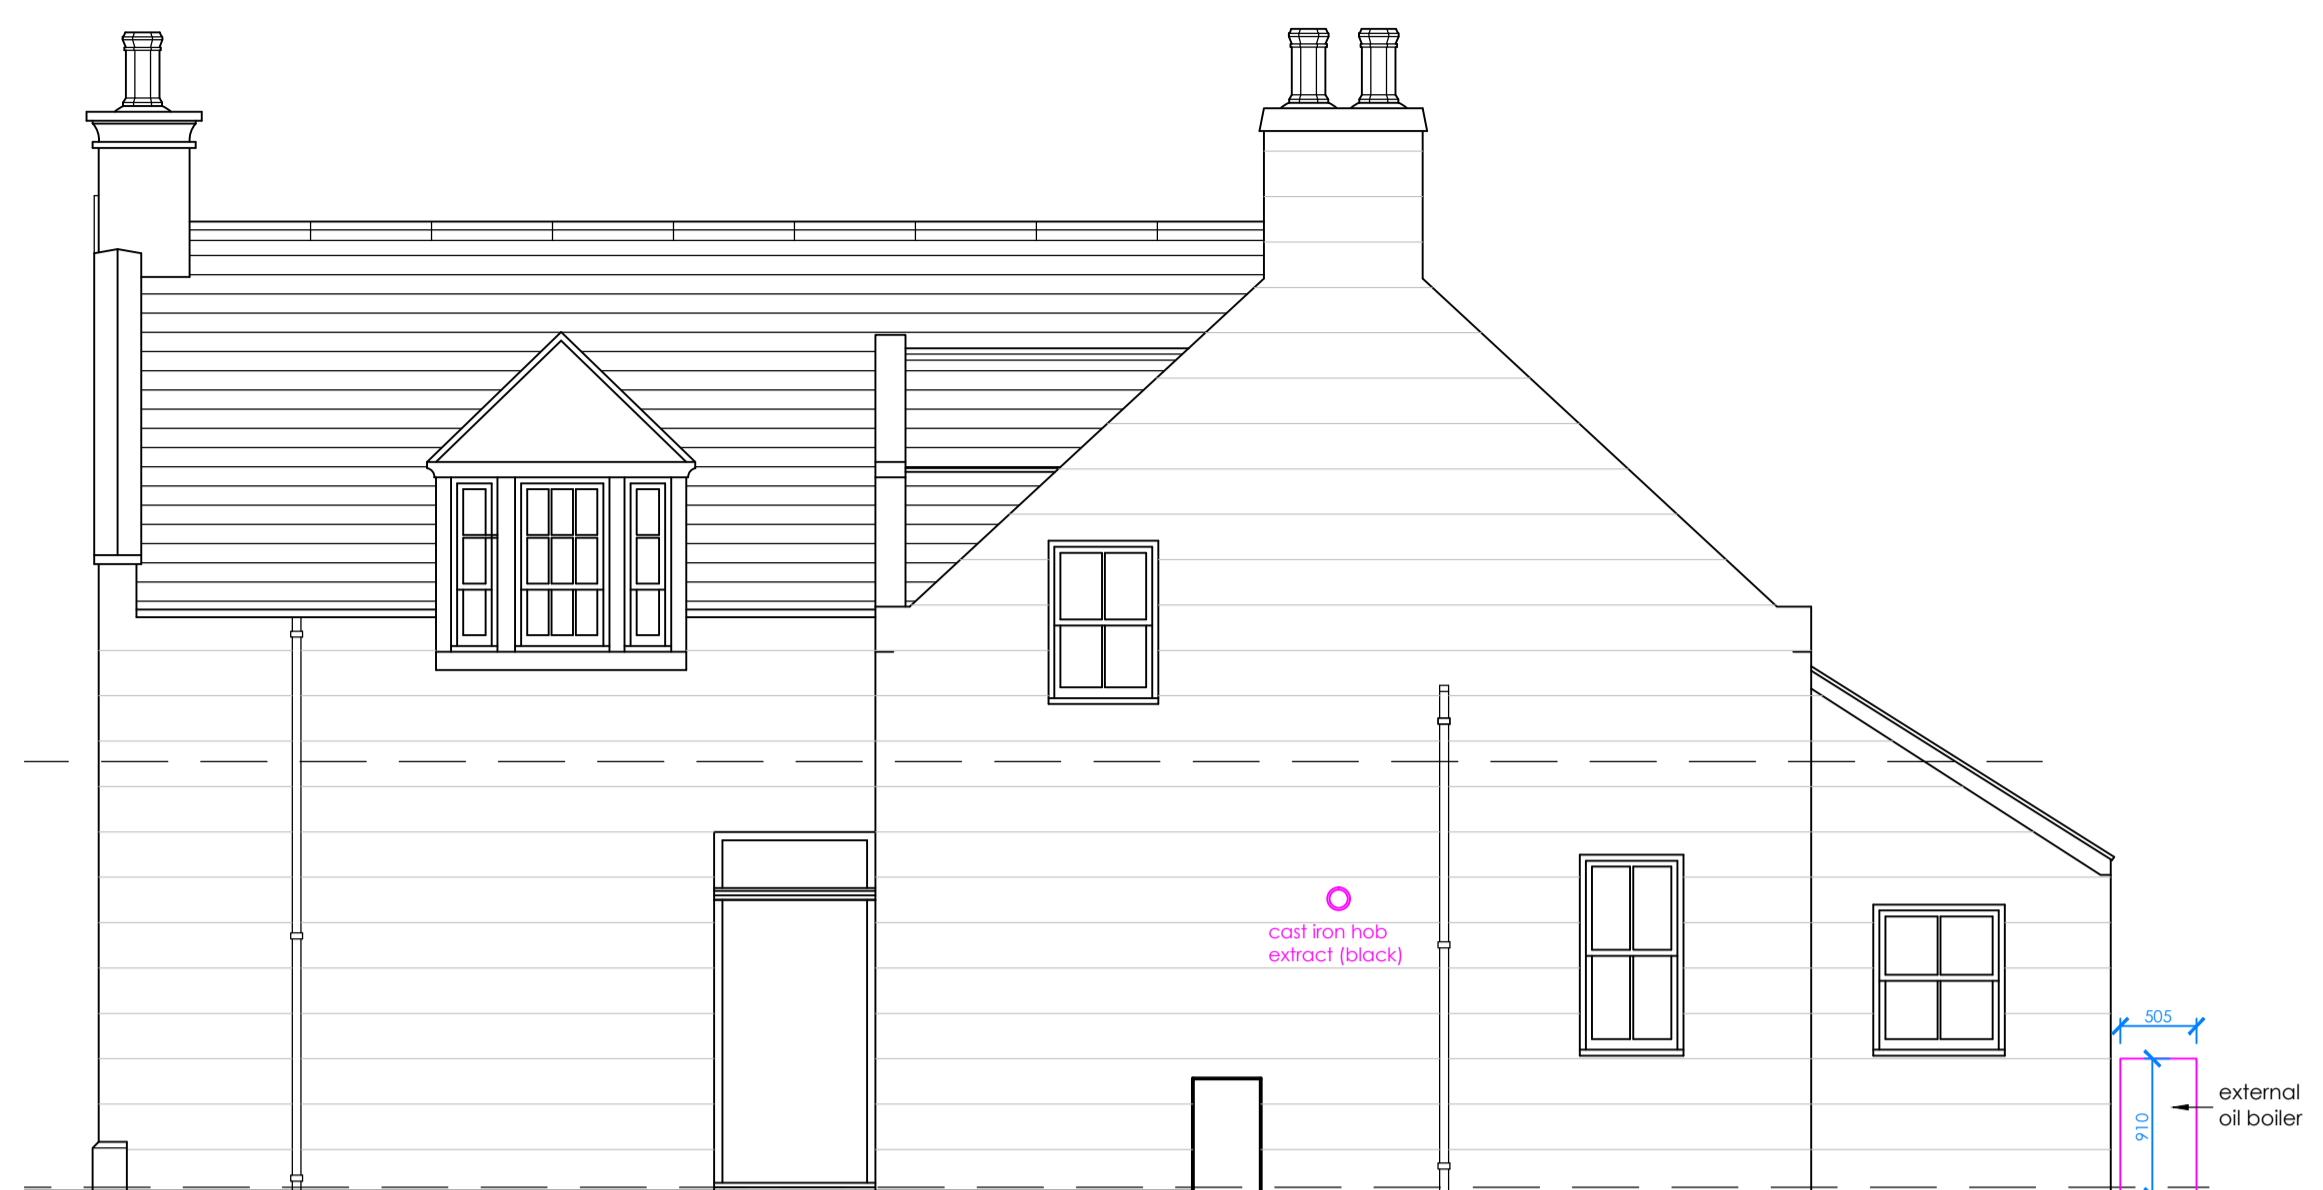


West Elevation Scale: 1:50




North Elevation Scale: 1:50



South Elevation Scale: 1:50

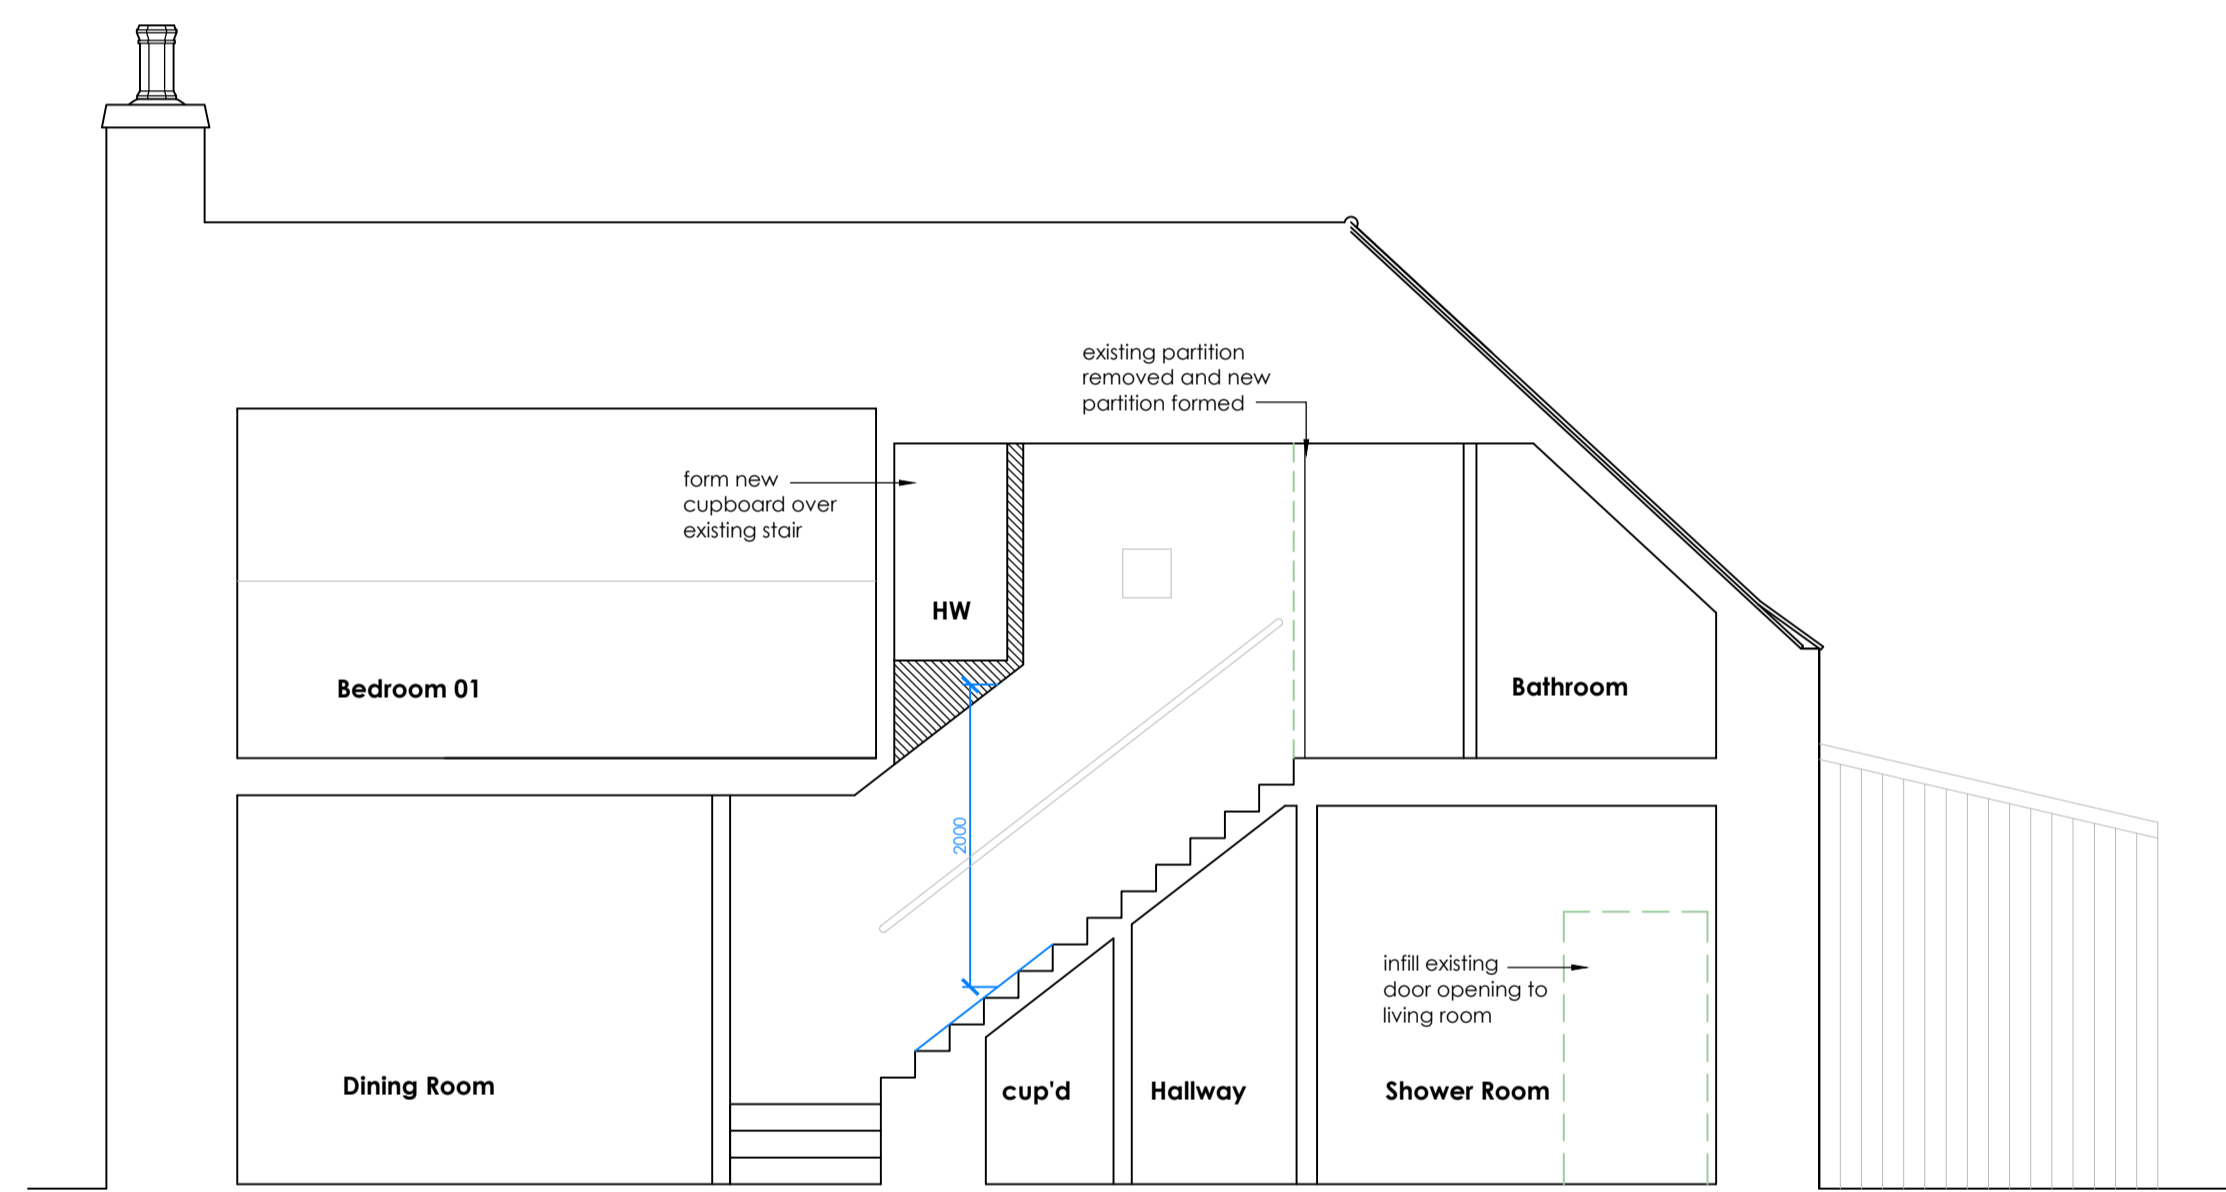

Section A-A Scale: 1:50

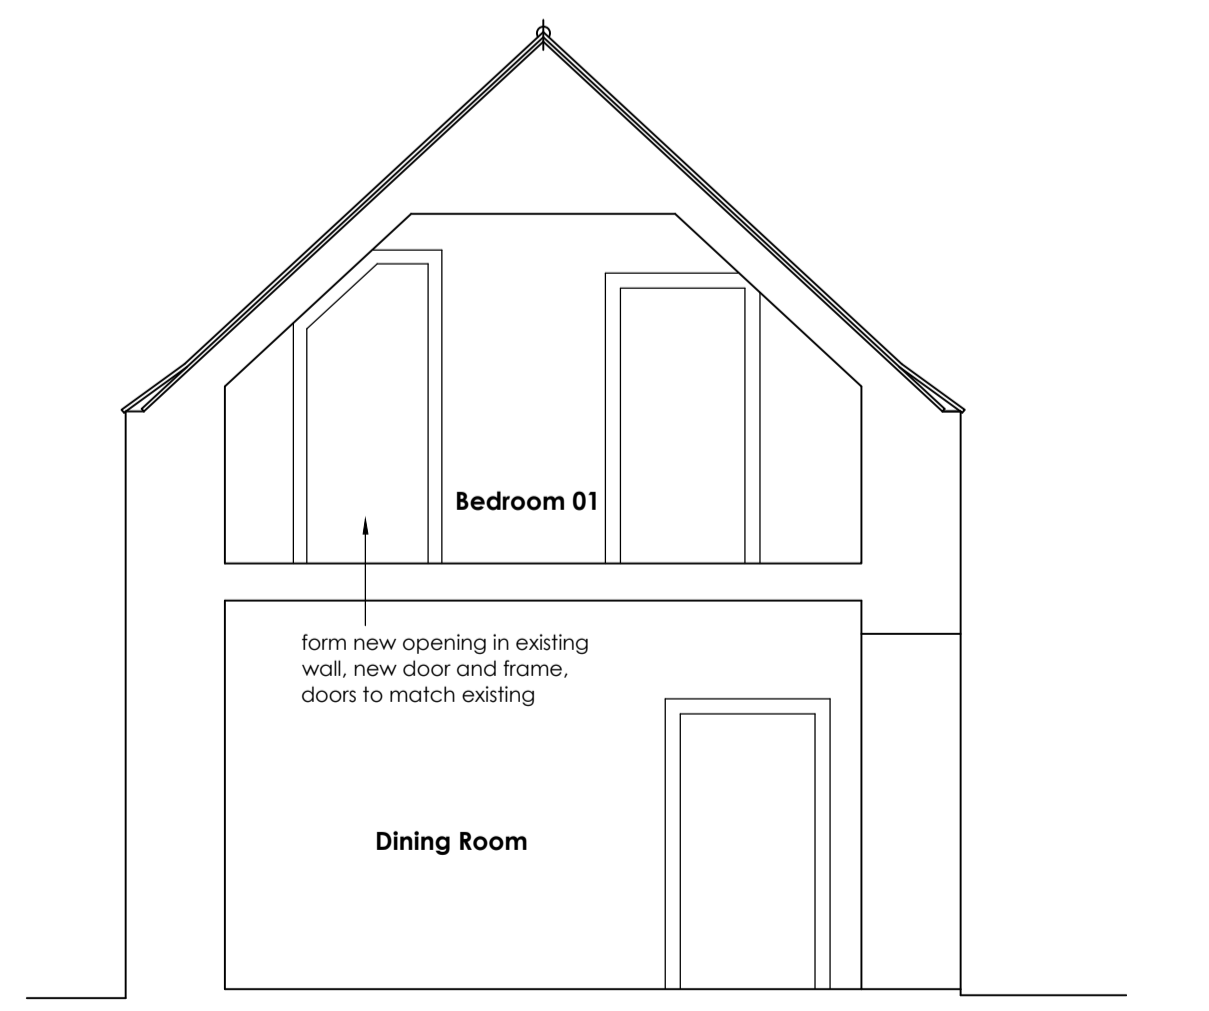

Section B-B Scale: 1:50

Rev.	Purpose of issue.	By	Date
A	planning	SD	Dec '23

Description
extract locations added

Clunie Bank
Clunie Bank Road
Braemar
Aberdeenshire

Proposed alterations

Proposed Elevations and Sections

Date : Nov 2023
Scale : 1:50 @ A1
Drawn : GR/SD

Drawing No.
2023-075/P02 (A)

Gerry Robb
architectural design services

Bridgend
Bridgeview Road
Aboyne
Aberdeenshire
AB34 5HB
(013398) 86359
info@gerryrobb.co.uk