

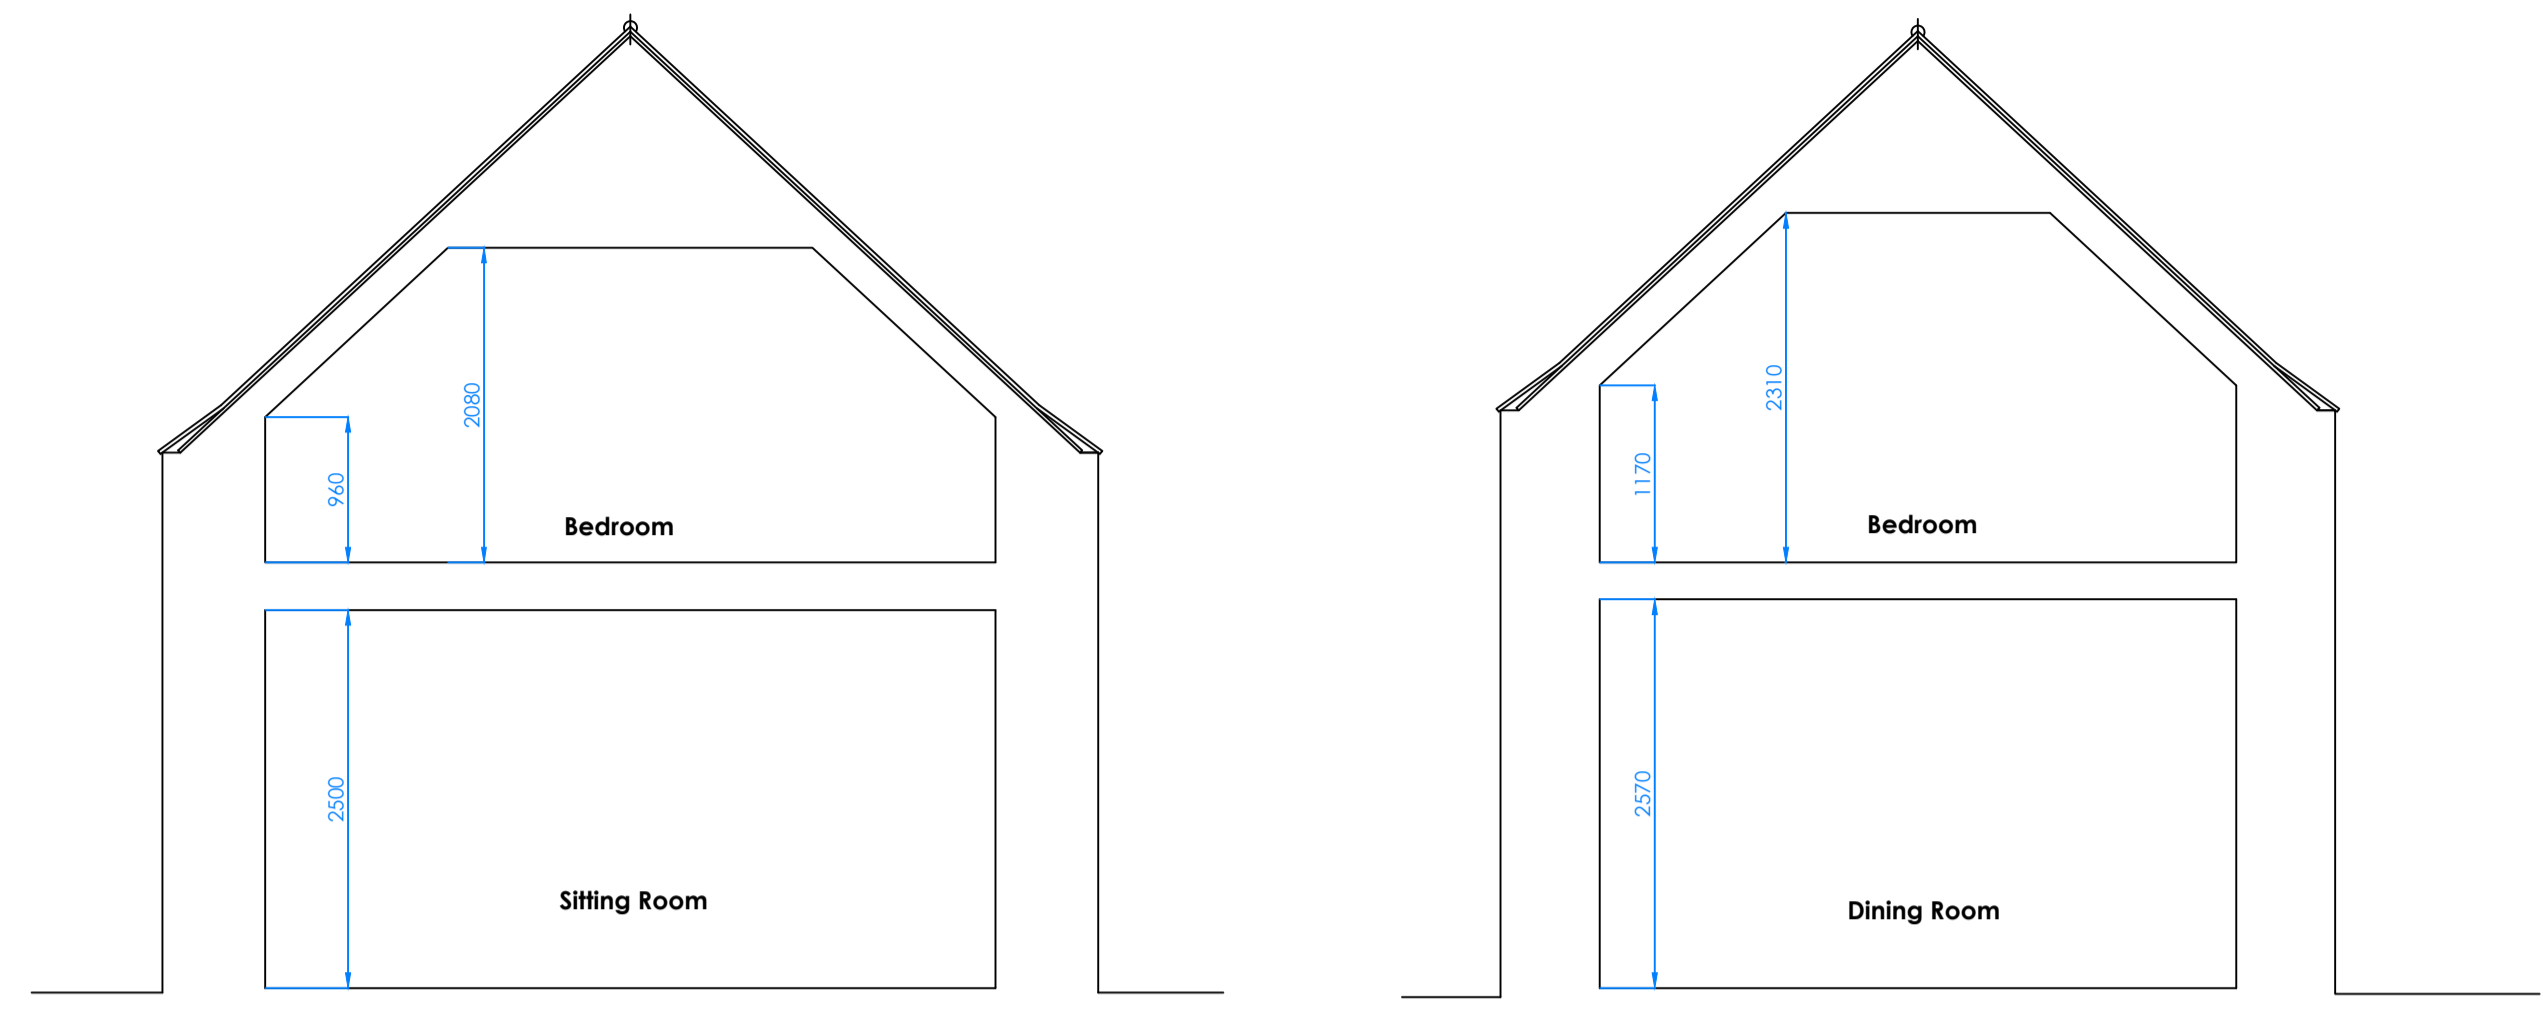




Ground Floor Plan
Scale 1:50

 


Section AA
Scale 1:50

 

Section BB
Scale 1:50

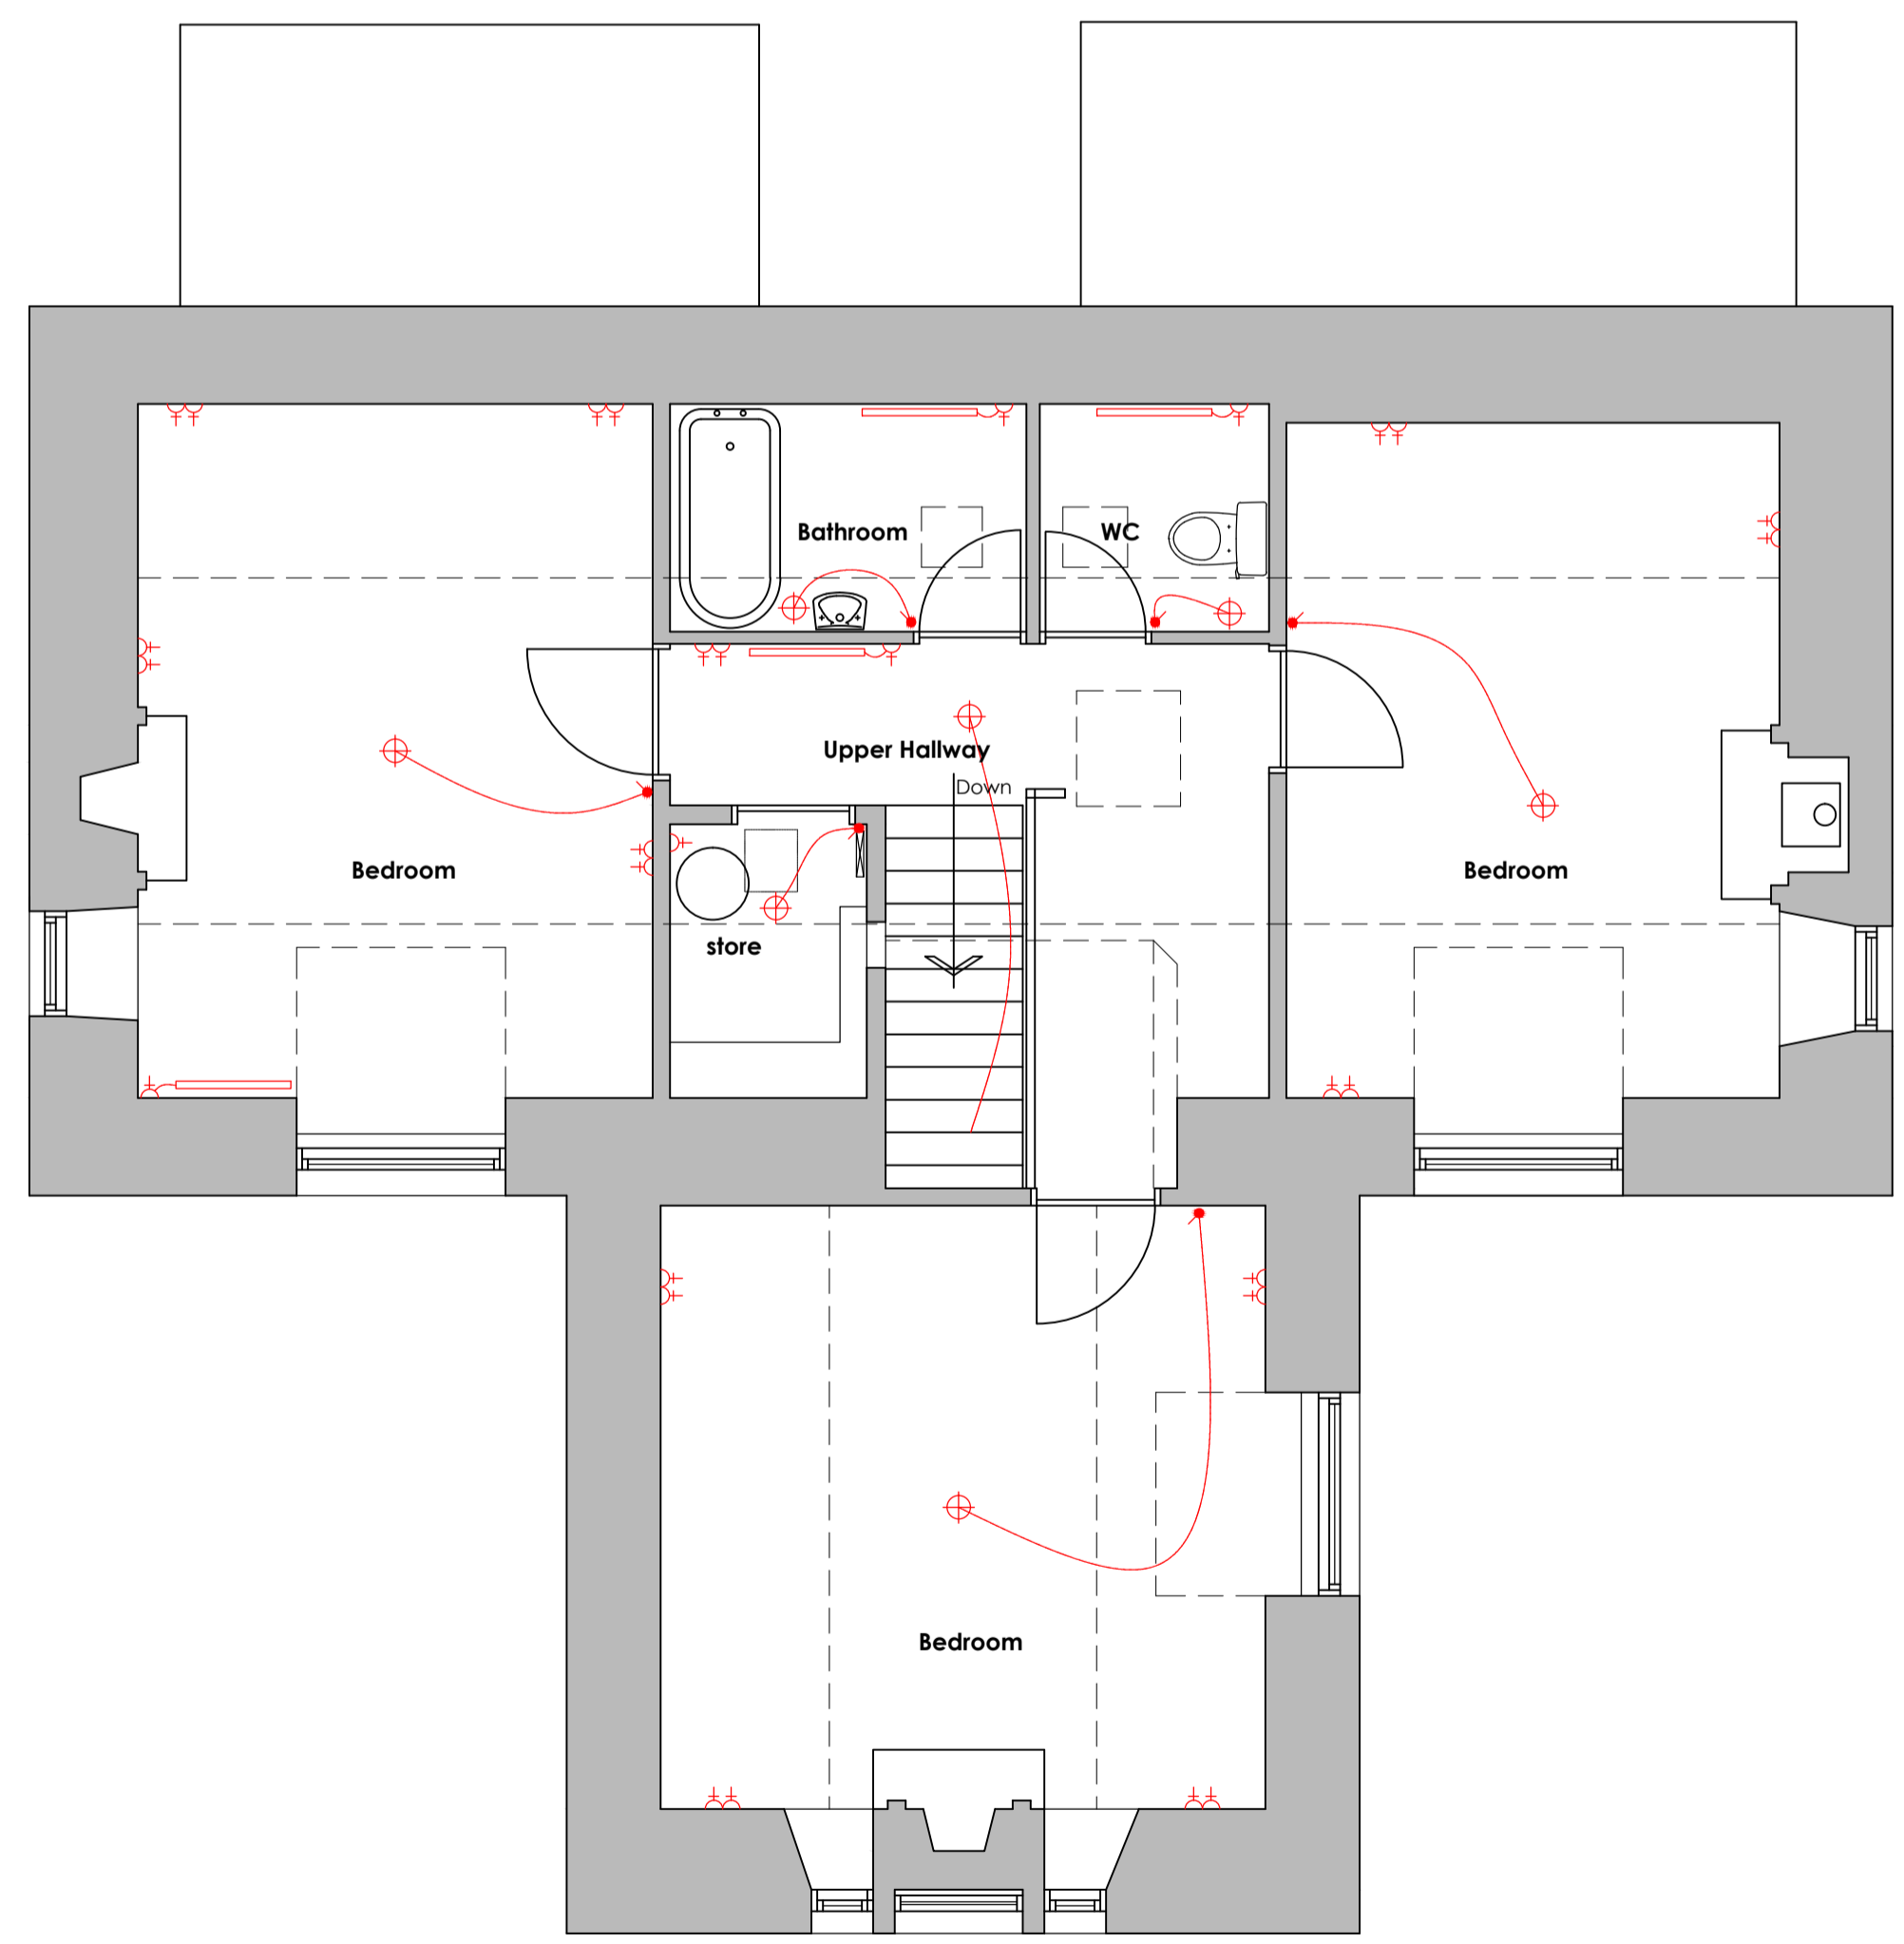 

First Floor Plan
Scale 1:50

 

Rev.	Date	Notes

Clunie Bank
Clunie Bank Road
Braemar
Aberdeenshire

Survey drawing
Floor Plans

Date : Sep. 2023
Scale : As Shown @ A1
Drawn : GR

Drawing No.
2023-075/S02

Gerry Robb
architectural design services

Bridgend
Bridgeview Road
Aboyne
Aberdeenshire
AB34 5HB
(013398) 86359
info@gerryrobb.co.uk