

DO NOT SCALE FROM DRAWING

All dimensions to be checked on site prior to construction and manufacture, and any discrepancies to be reported to Architect prior to ordering of materials and prior to carrying out any construction work.


This drawing is copyrighted and must not be reproduced in whole or part without prior written permission. This drawing must not be scaled for construction purposes.

CONSTRUCTION (DESIGN AND MANAGEMENT) REGULATIONS 2015

The designs on this drawing are prepared with the consideration of the need to identify hazards and give regard to the hierarchy of risk control.

This drawing is to be read in conjunction with project specific standard hazard and risk assessment, where relevant.

Works to be carried out in accordance with the Construction Phase Health & Safety plan prepared by the Principal Contractor

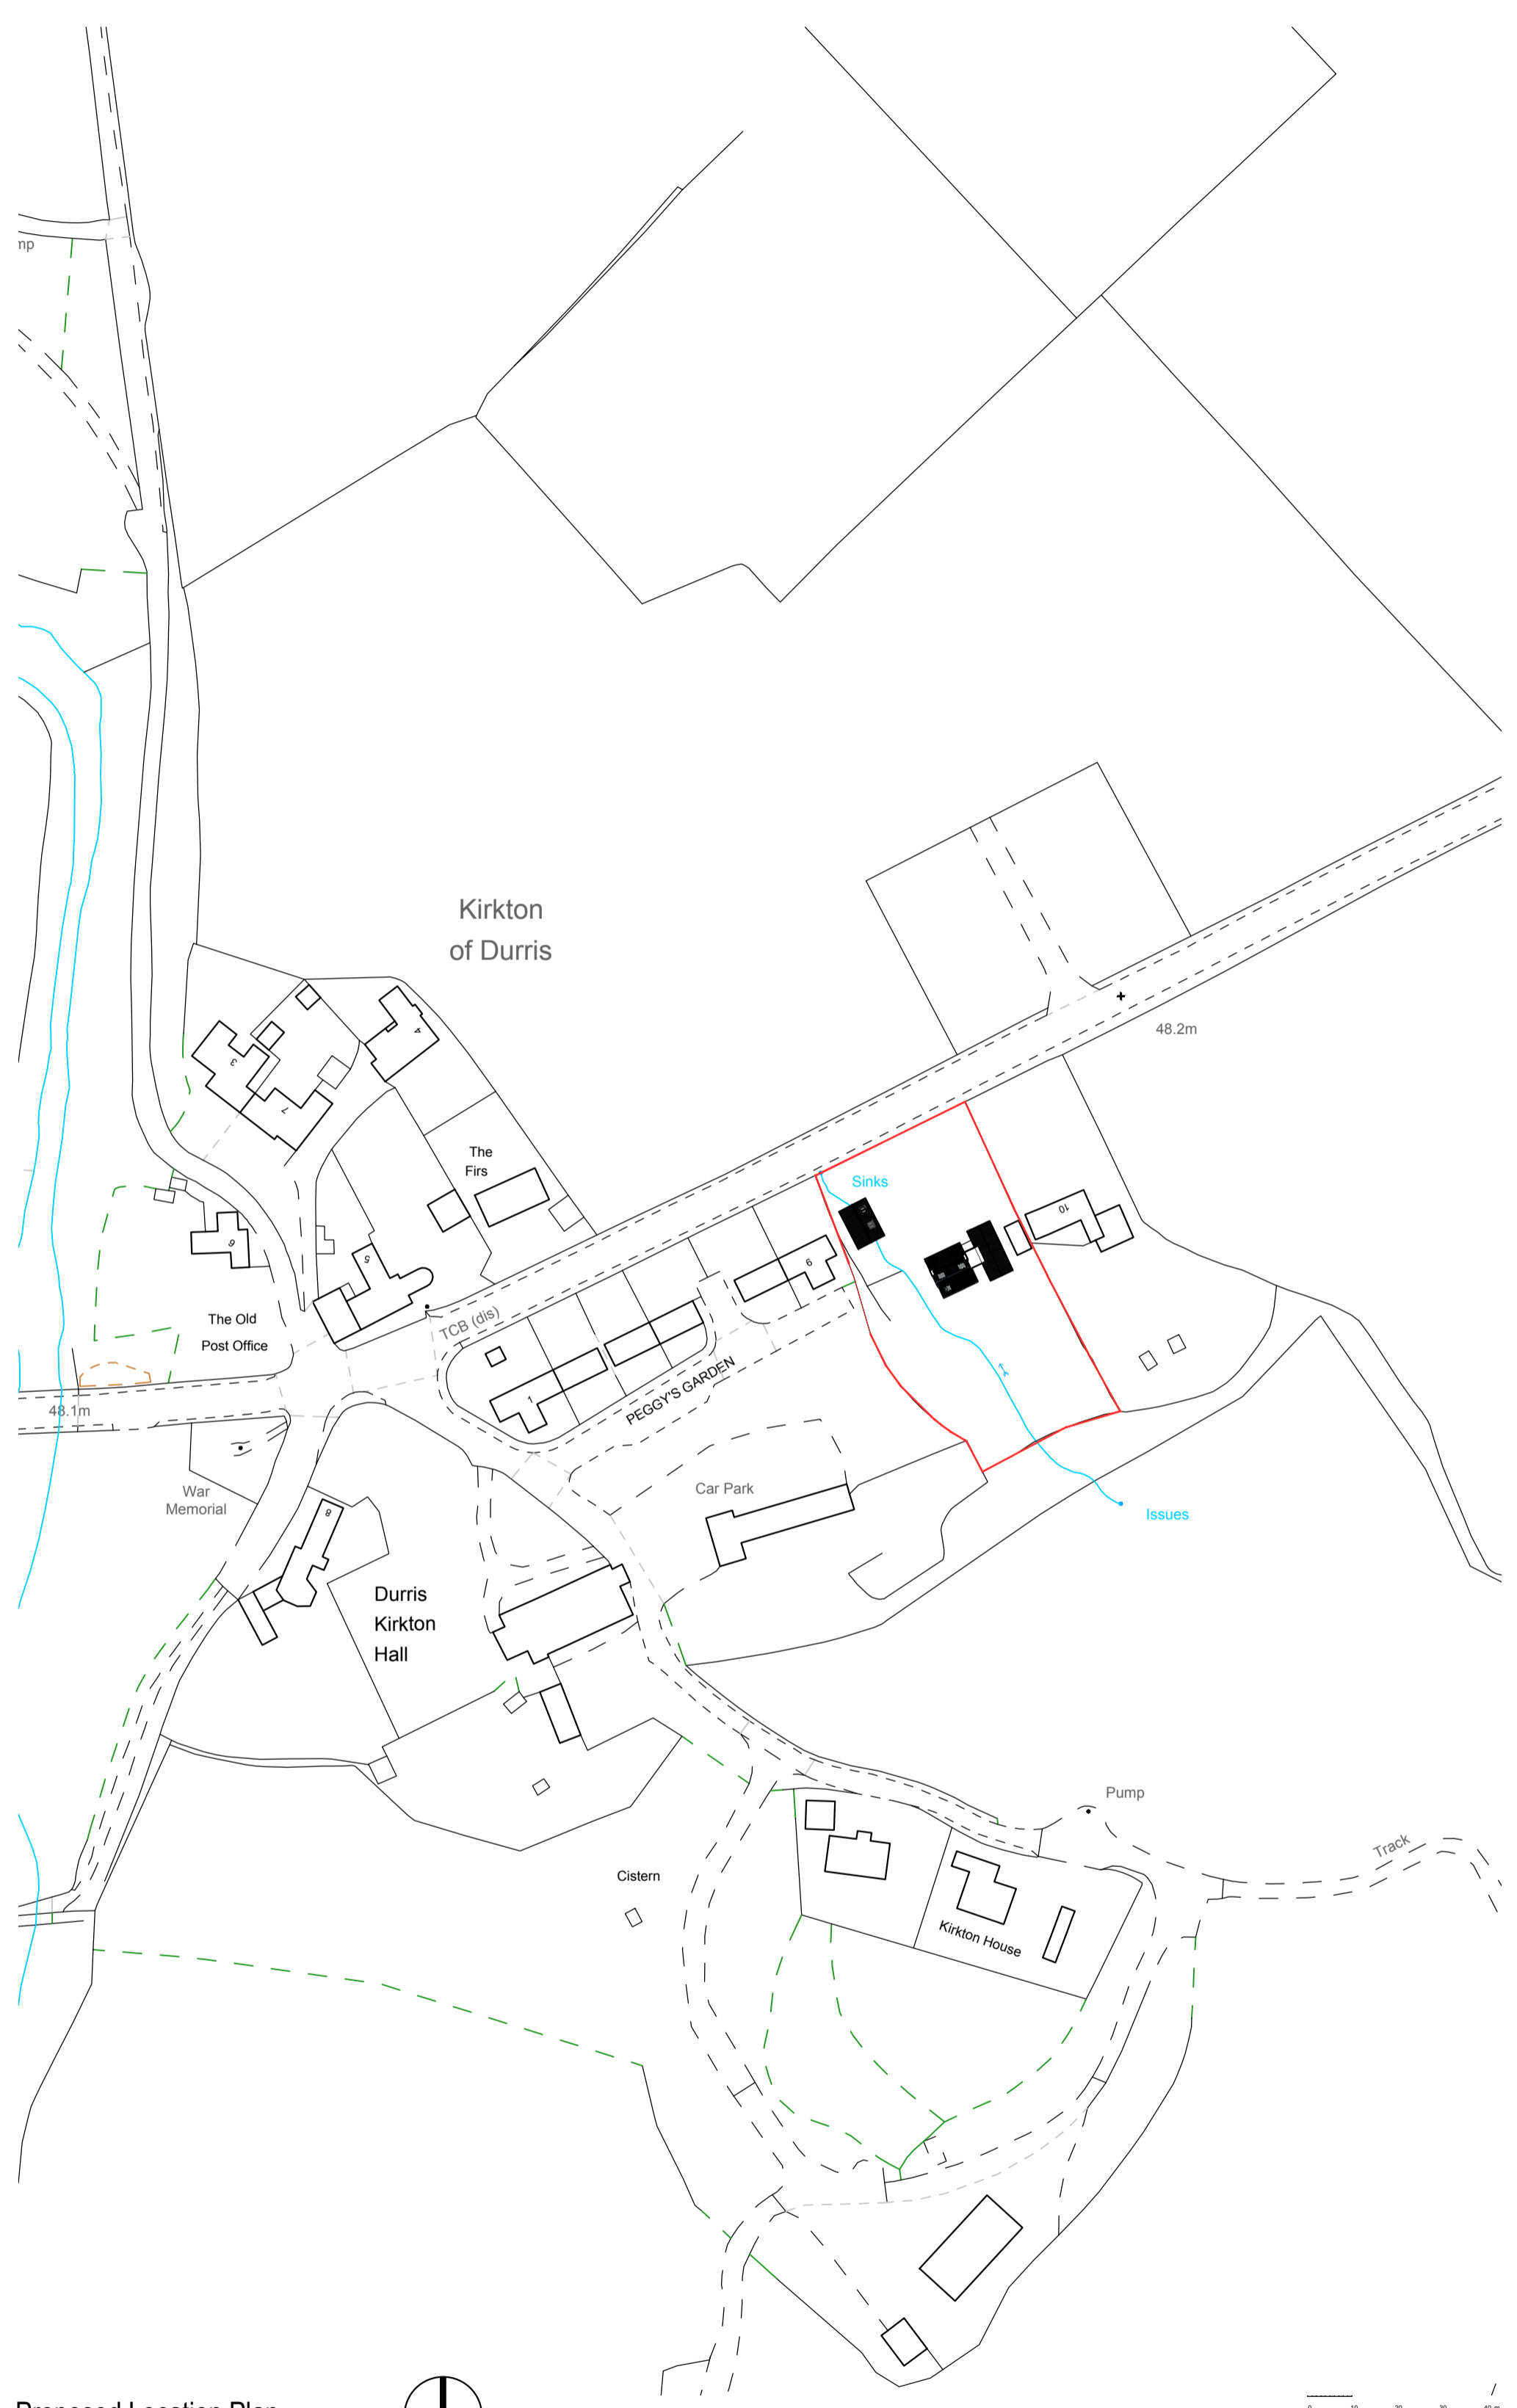

Proposed Location Plan 1:1250



Proposed Site Plan 1:200

rev.	description	date



**eb-architect Ltd**  
Chartered Architect  
Office 10  
Badenley Business Centre  
Badenley Crescent  
Portlethen  
AB12 4YD  
eb-architect.com 01224 969600

client:  
**Mr David Edgar**  
Greenways  
Kirkton Of Durris

project:  
**Replacement Dwelling**

drawing:  
**Proposed Location & Site Plan**

status:  
**Planning (Stage 3)**

scale: 1:1250 & 1:200 drawn by: EB  
date: 25.09.23 check by: EB

job no. dwg no. rev.  
**2161 PL01**