

DO NOT SCALE FROM DRAWING

All dimensions to be checked on site prior to construction and manufacture, and any discrepancies to be reported to Architect prior to ordering of materials and prior to carrying out any construction work.


This drawing is copyrighted and must not be reproduced in whole or part without prior written permission. This drawing must not be scaled for construction purposes.

CONSTRUCTION (DESIGN AND MANAGEMENT) REGULATIONS 2015

The designs on this drawing are prepared with the consideration of the need to identify hazards and give regard to the hierarchy of risk control.

This drawing is to be read in conjunction with project specific standard hazard and risk assessment, where relevant.

Works to be carried out in accordance with the Construction Phase Health & Safety plan prepared by the Principal Contractor

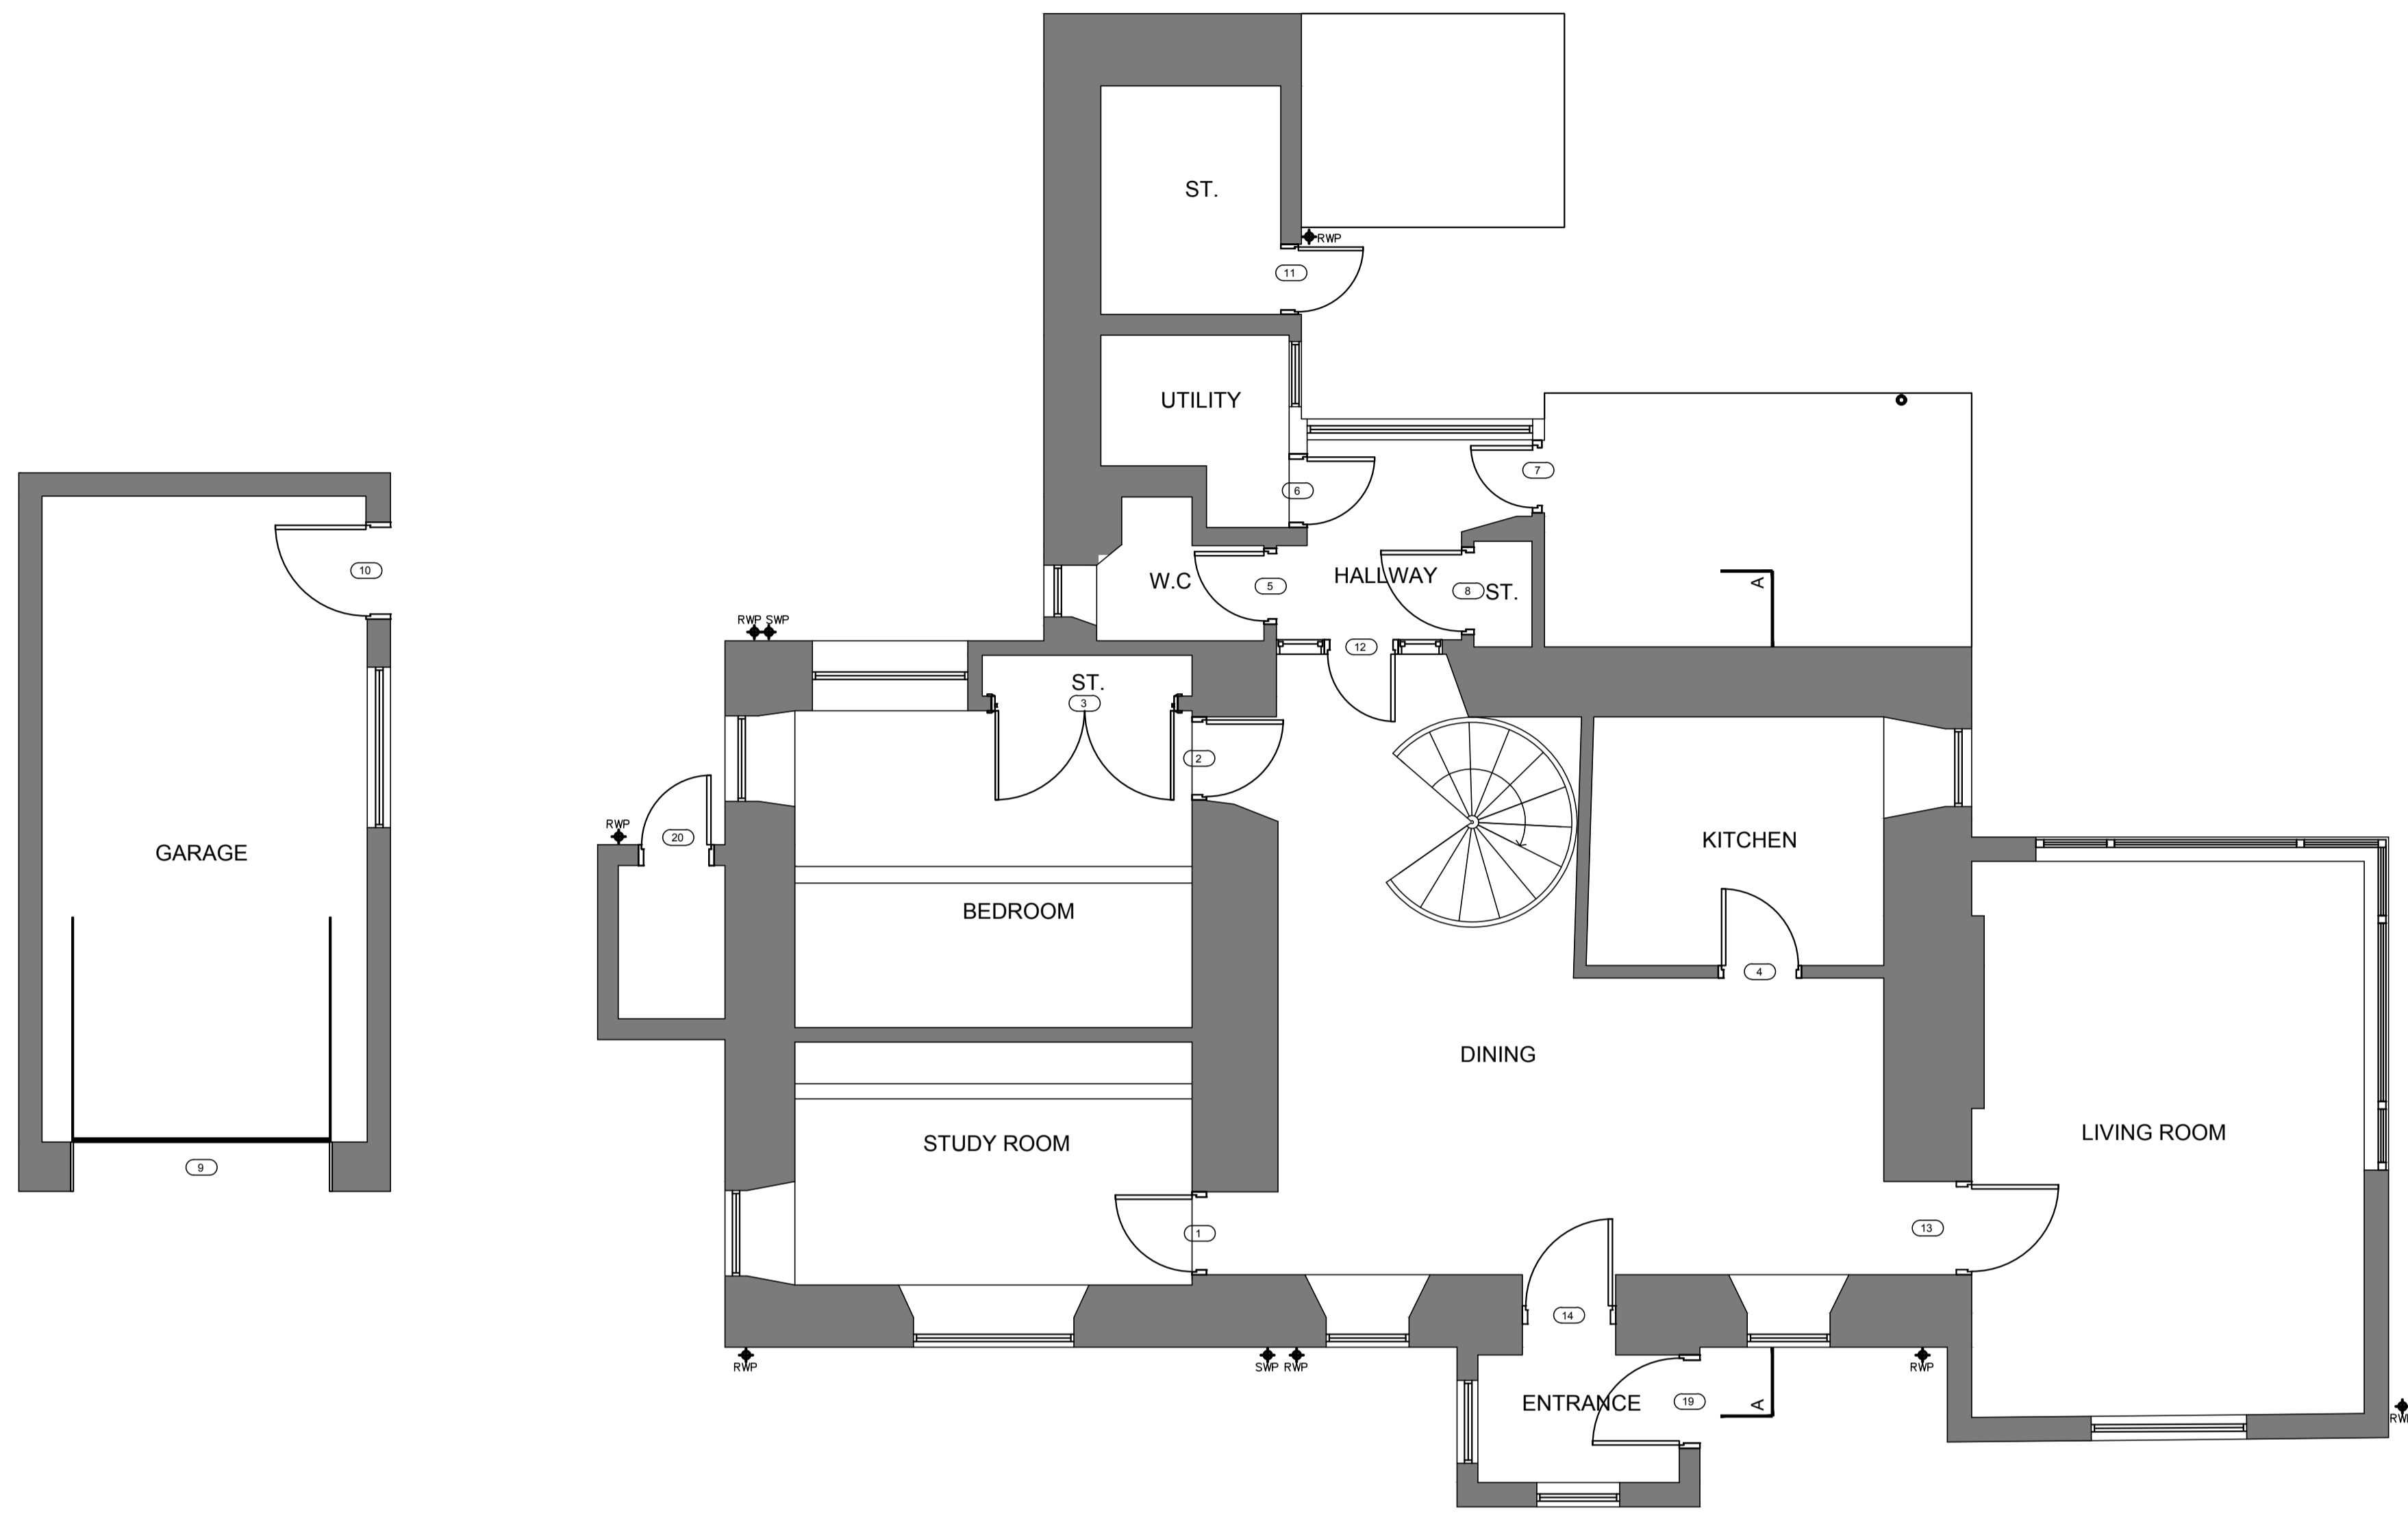

Existing Ground Floor Plan 1:50



Existing South Elevation 1:100



Existing East Elevation 1:100



Existing North Elevation 1:100



Existing West Elevation 1:100



Existing Section B-B 1:100

Door Schedule	
Mark	Panel Height

1	1950.000
2	1950.000
3	
4	1950.000
5	1950.000
6	1950.000
7	2050.000
8	2050.000
9	
10	2050.000
11	2050.000
12	1950.000
13	1950.000
14	1880.000
15	1950.000
16	1925.000
17	1961.000
18	1950.000
19	2050.000
20	1840.000

rev. description. date.



eb-architect.com 01224 969600

client.
**Mr David Edgar
 Greenways
 Kirkton Of Durris**

project.
**Redevelopment &
 Extension**

drawing.
**Existing GF Plan,
 Elevations & Section**

status
Existing Information

scale. 1:50 drawn by. Alink
 date. 28.10.21 check by. EB
 job no. dwg no. rev.
2161 SD01