

DO NOT SCALE FROM DRAWING

All dimensions to be checked on site prior to construction and manufacture, and any discrepancies to be reported to Architect prior to ordering of materials and prior to carrying out any construction work.


This drawing is copyrighted and must not be reproduced in whole or part without prior written permission. This drawing must not be scaled for construction purposes.

CONSTRUCTION (DESIGN AND MANAGEMENT) REGULATIONS 2015


The designs on this drawing are prepared with the consideration of the need to identify hazards and give regard to the hierarchy of risk control.

This drawing is to be read in conjunction with project specific standard hazard and risk assessment, where relevant.


Works to be carried out in accordance with the Construction Phase Health & Safety plan prepared by the Principal Contractor

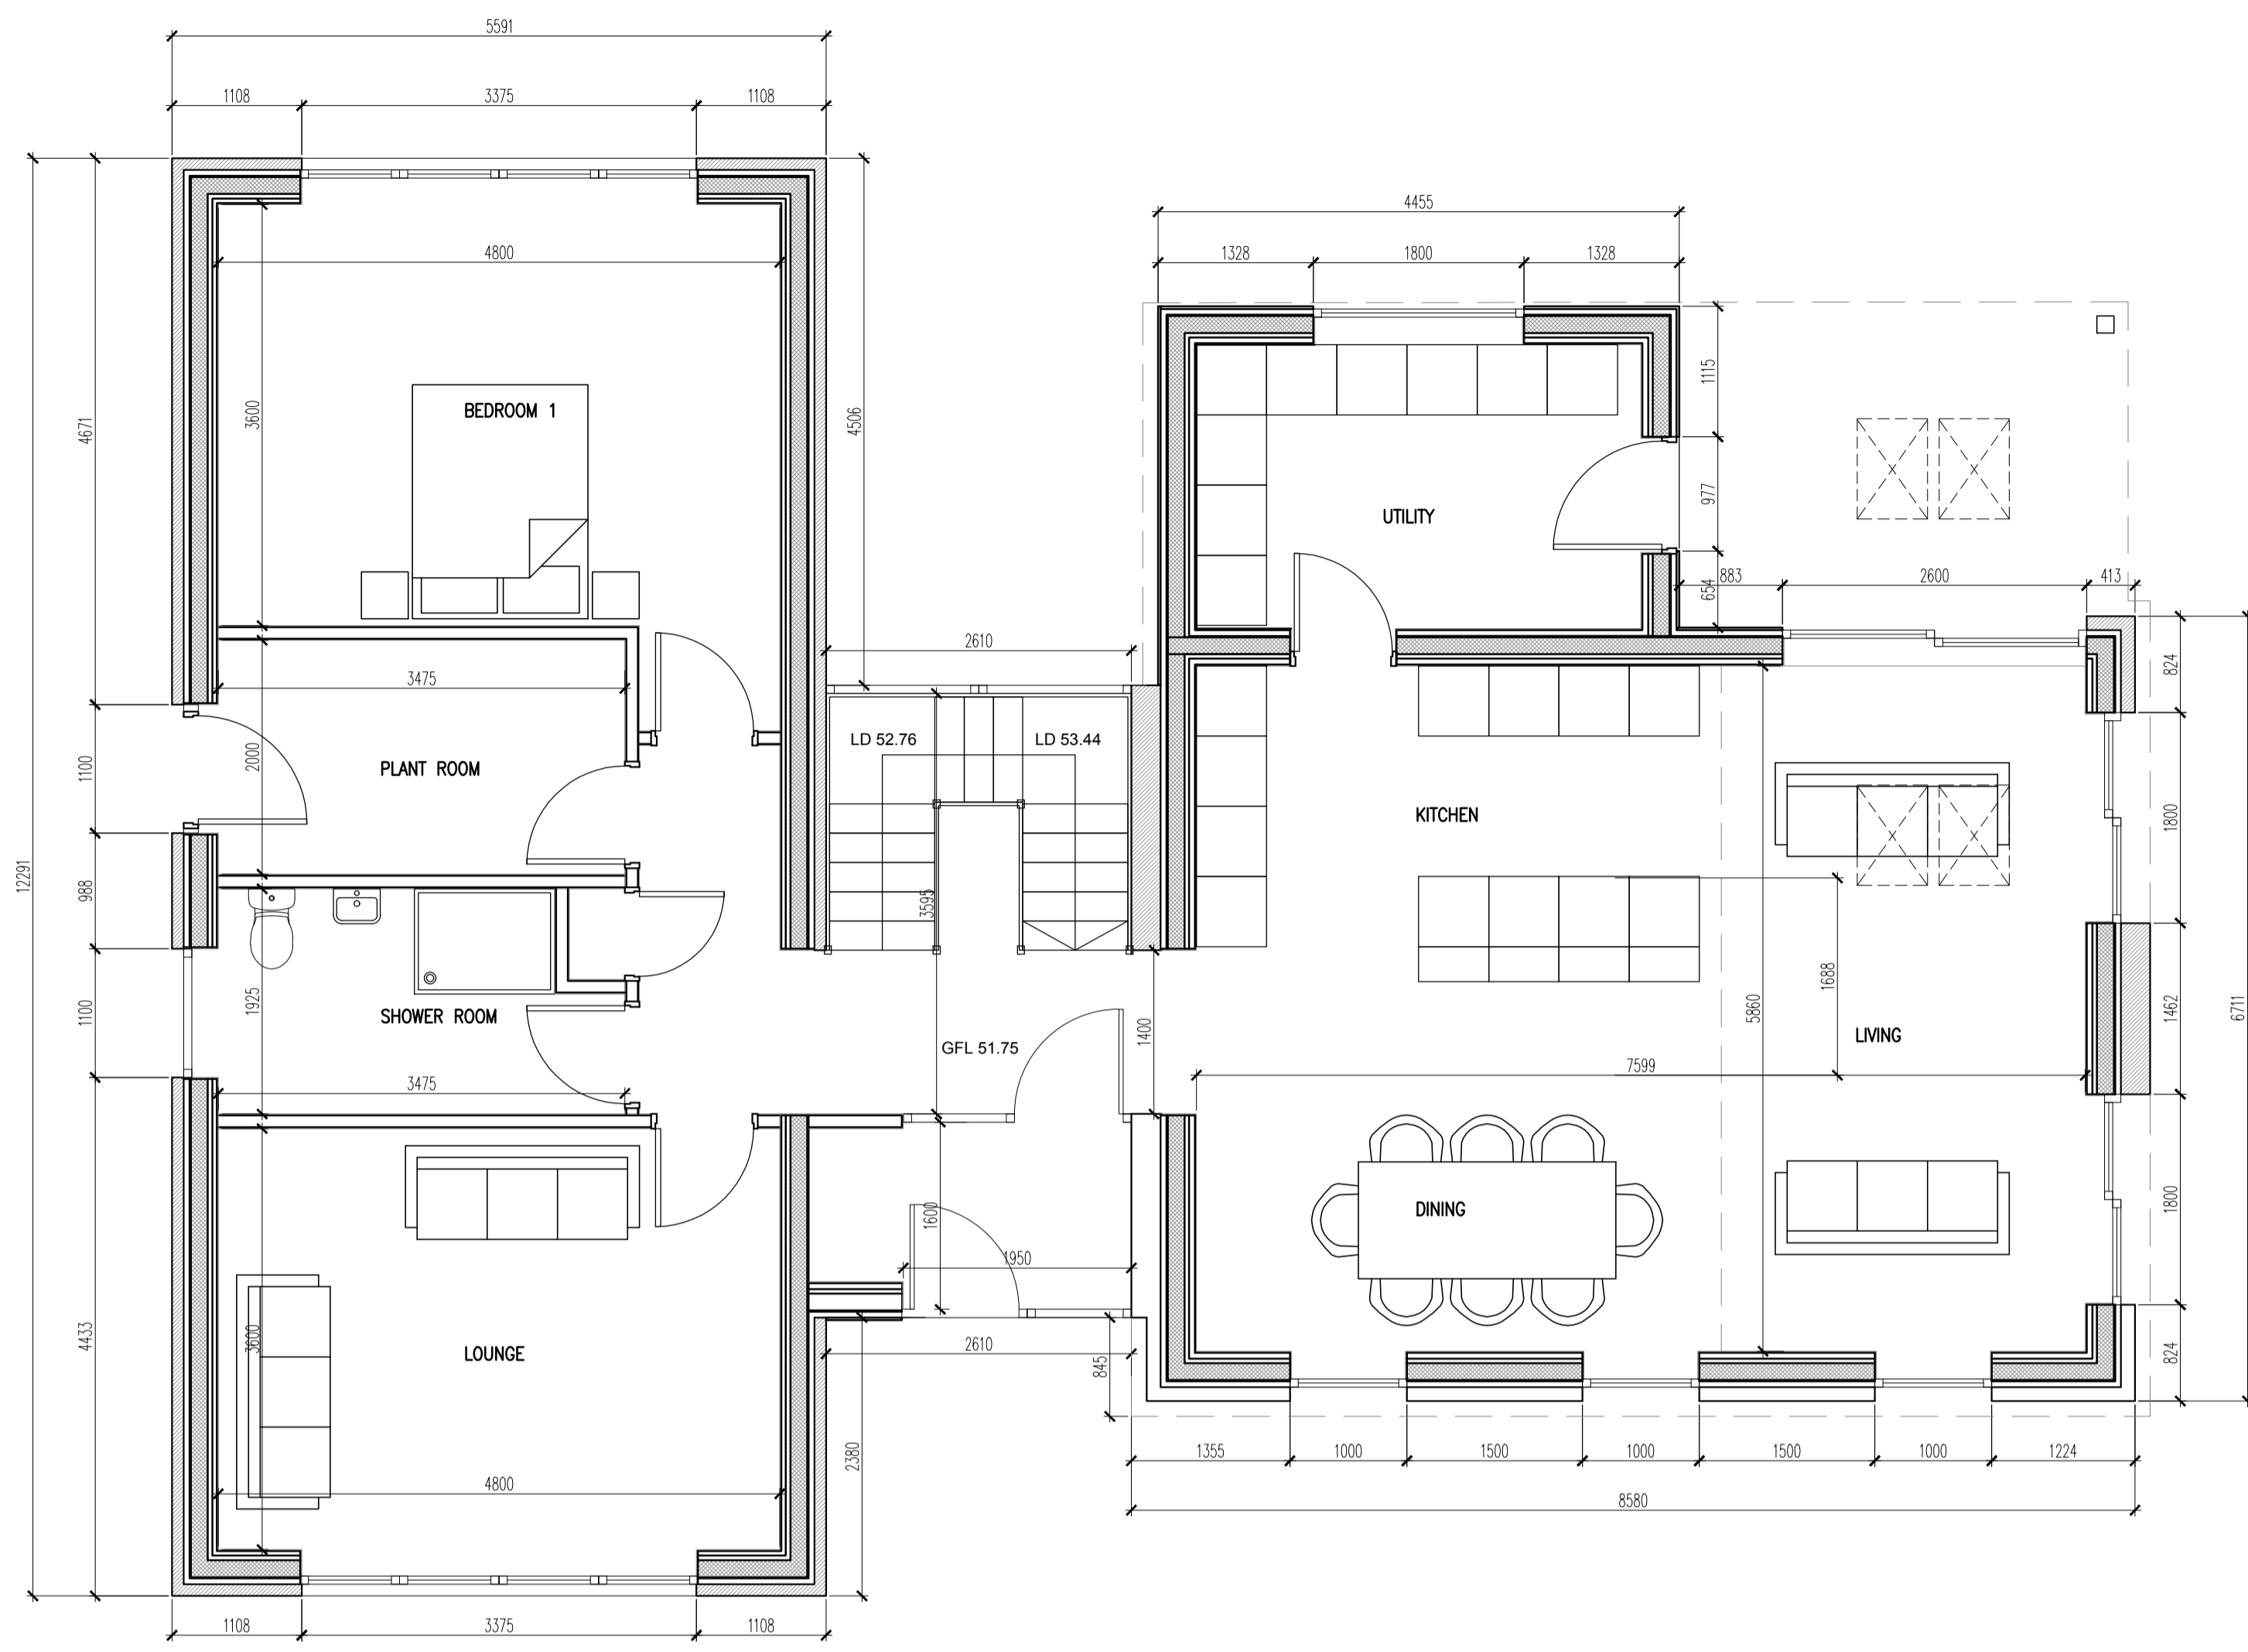

Proposed Ground Floor Plan 1:50

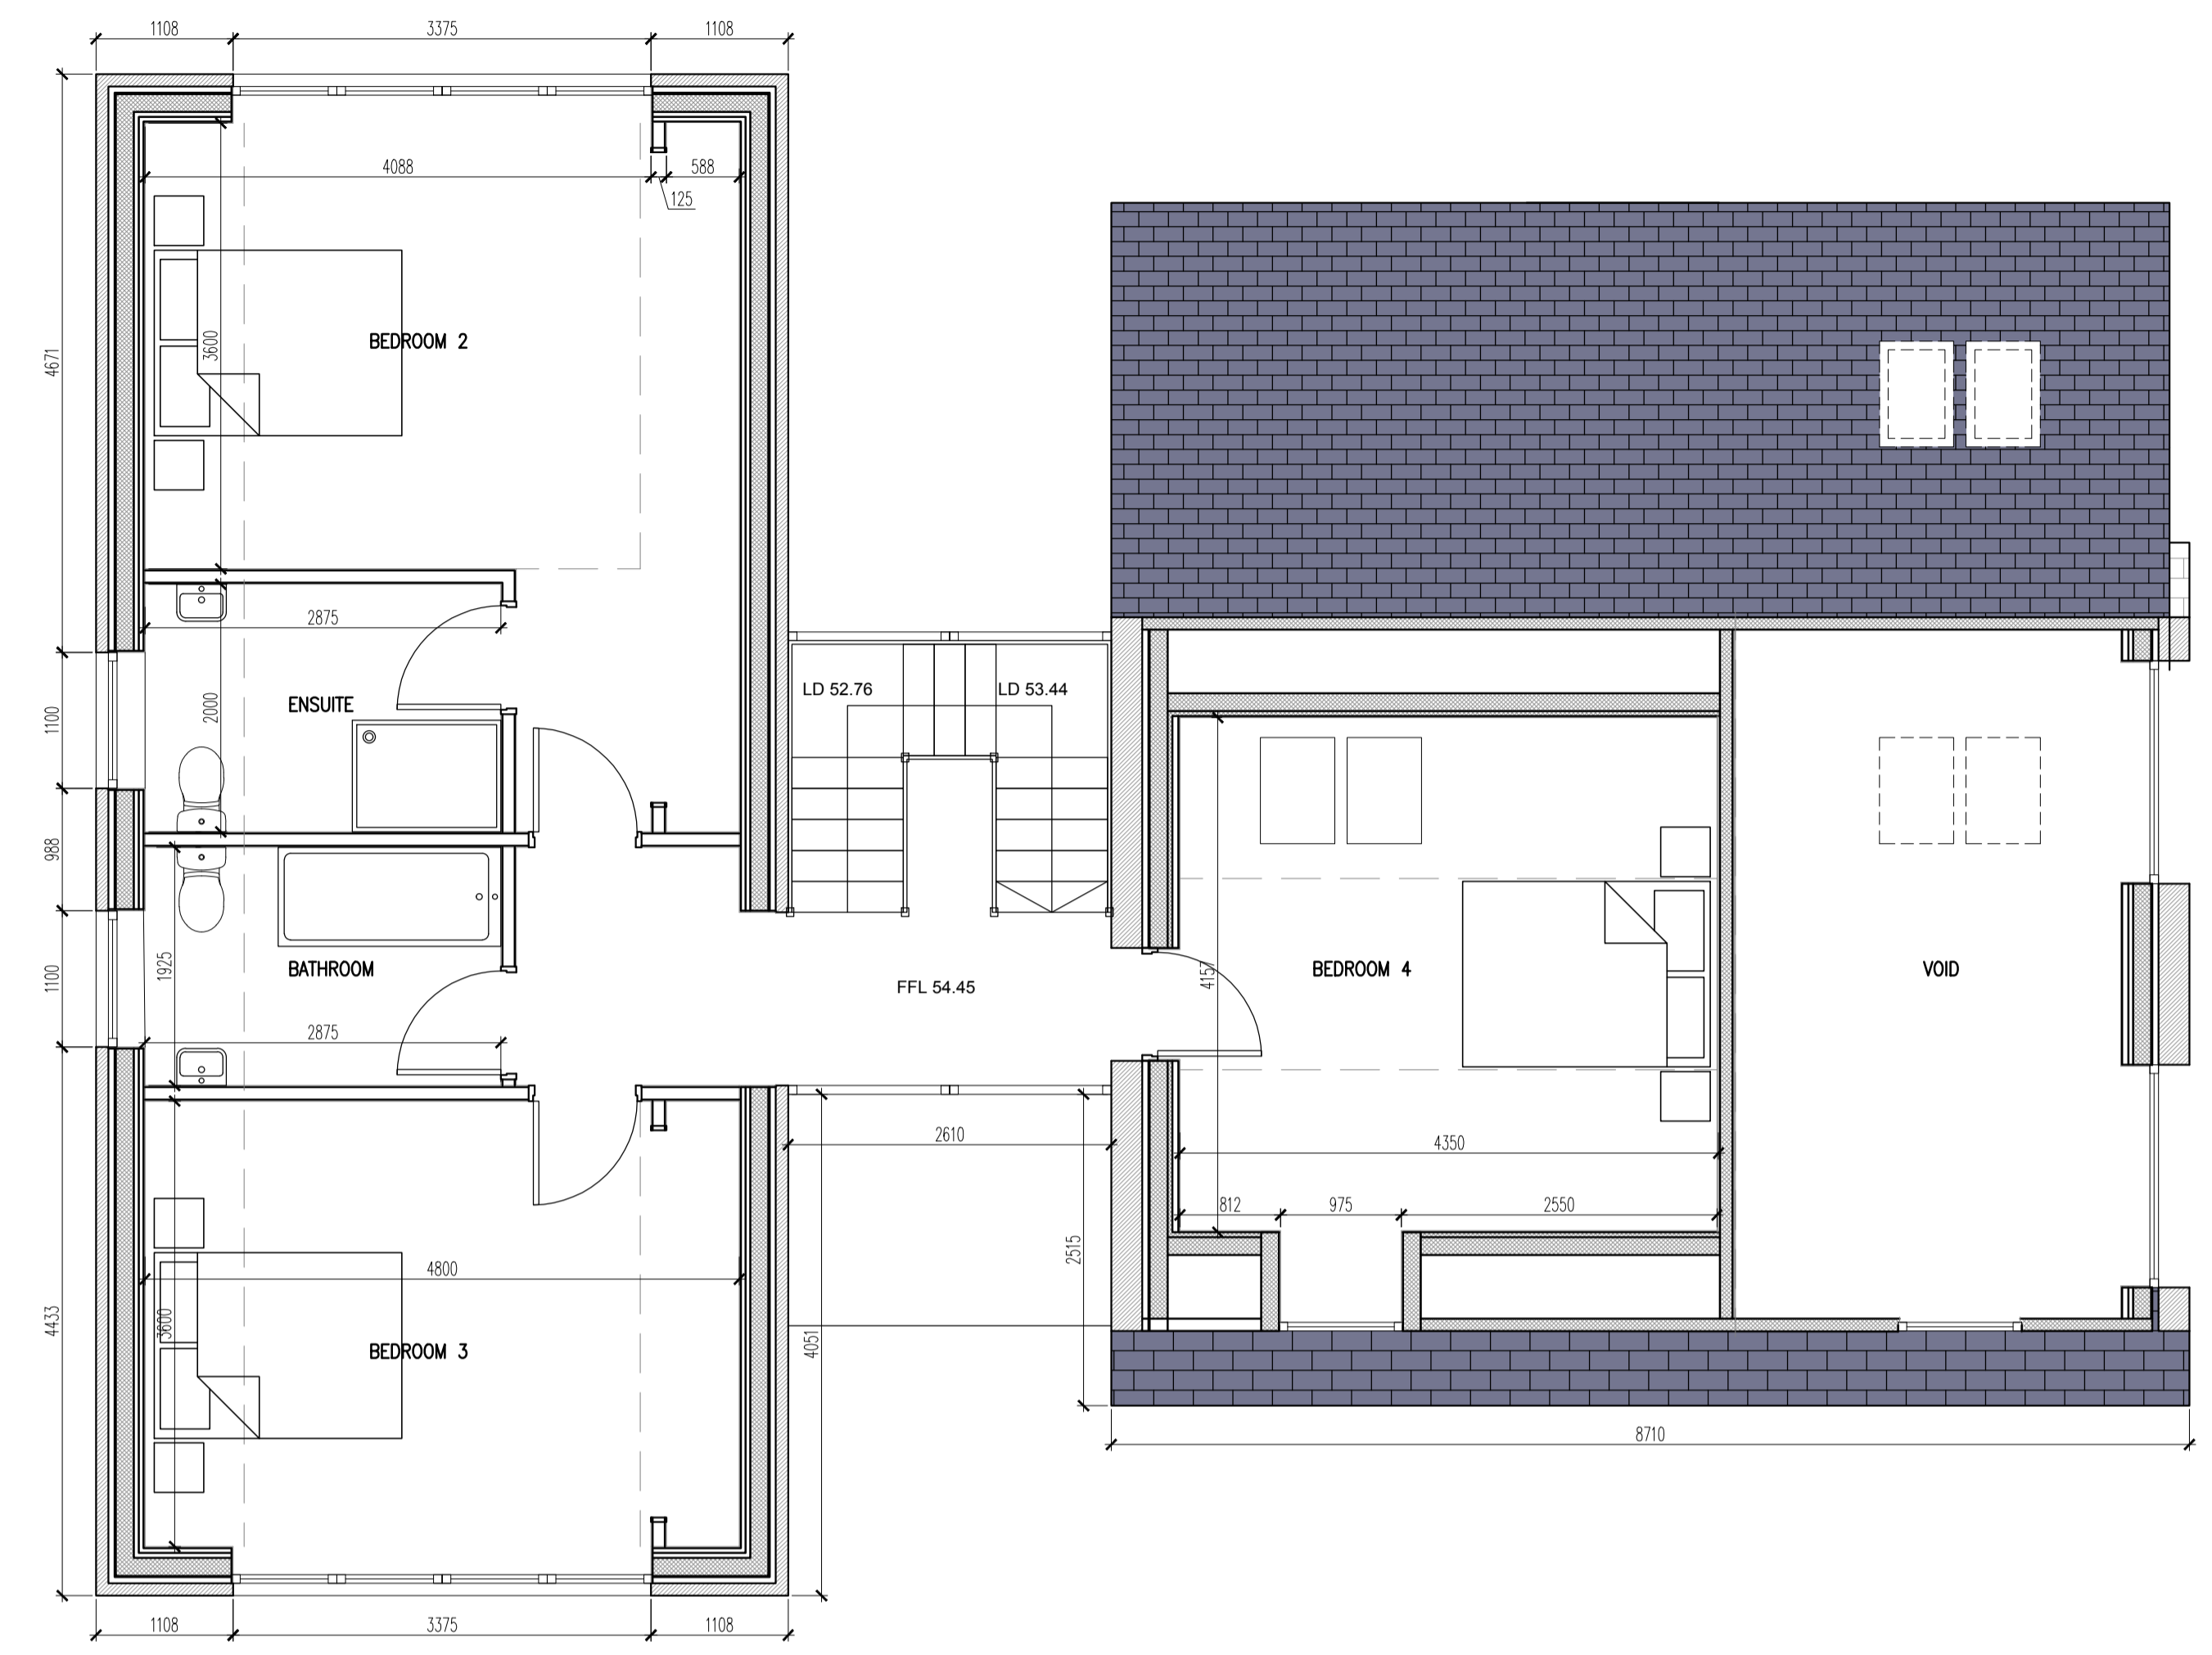


Proposed First Floor Plan 1:50

 


Proposed East Elevation 1:100



Proposed North Elevation 1:100

 

Proposed South Elevation 1:100

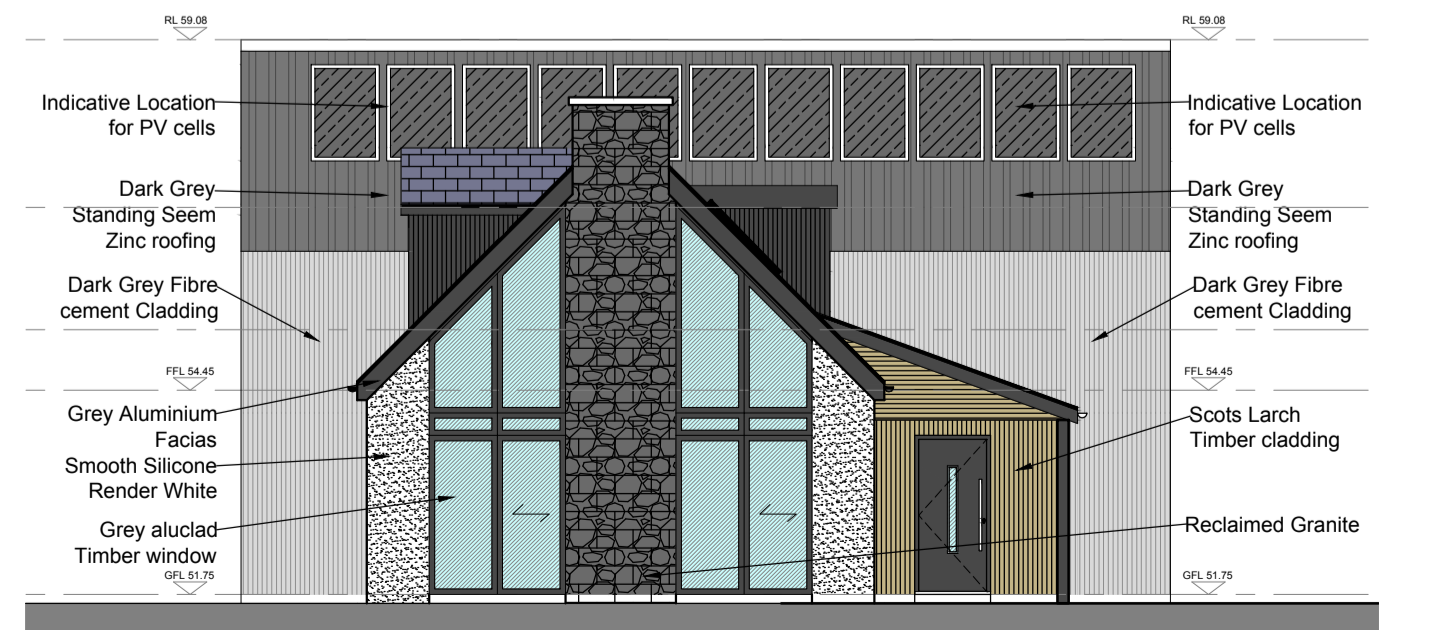

Proposed West Elevation 1:100



rev. description. date.

eb-architect ltd
Chartered Architect
Office 10
Badenbury Business Centre
Badenbury Crescent
Portlethen
AB12 4YD

eb-architect.com 01224 969600

client.
Mr David Edgar
Kirkwoods
Kirkton Of Durris

project.
Replacement Dwelling

drawing.
Proposed Dwelling Plans & Elevations

status
Planning (Stage 3)

scale. 1:50 @ A1 drawn by. EB
date. 25.09.23 check by. EB

job no. 2161 dwg no. PL02 rev.