





Proposed South West Elevation @ 1:50

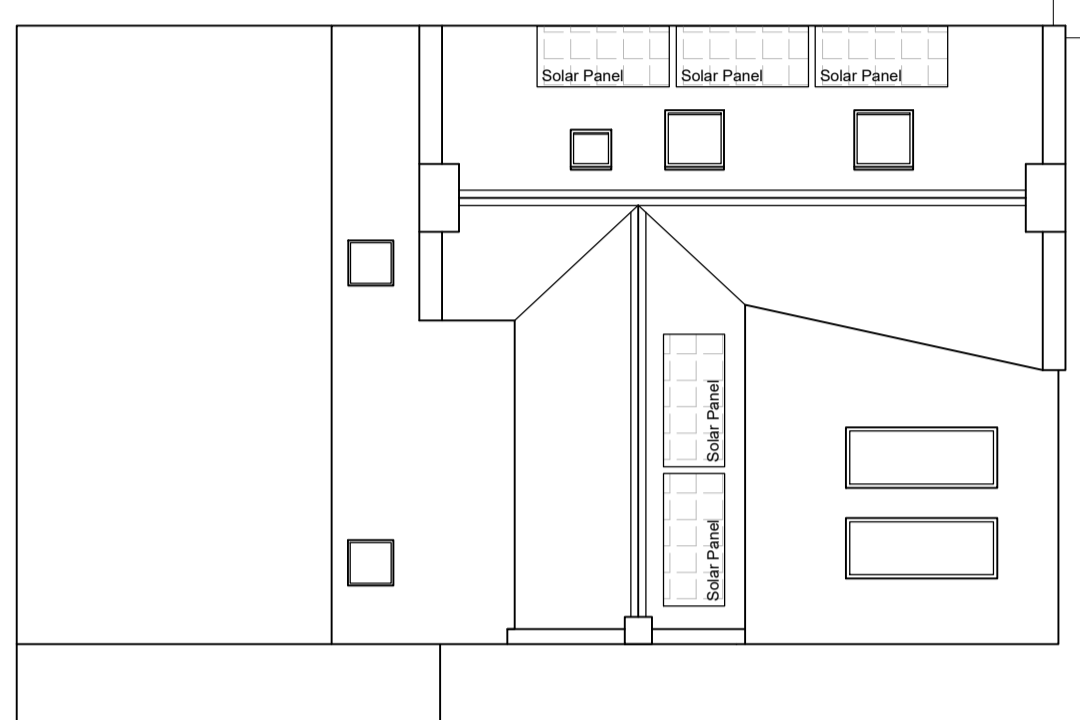


Proposed Roof Plan @ 1:100

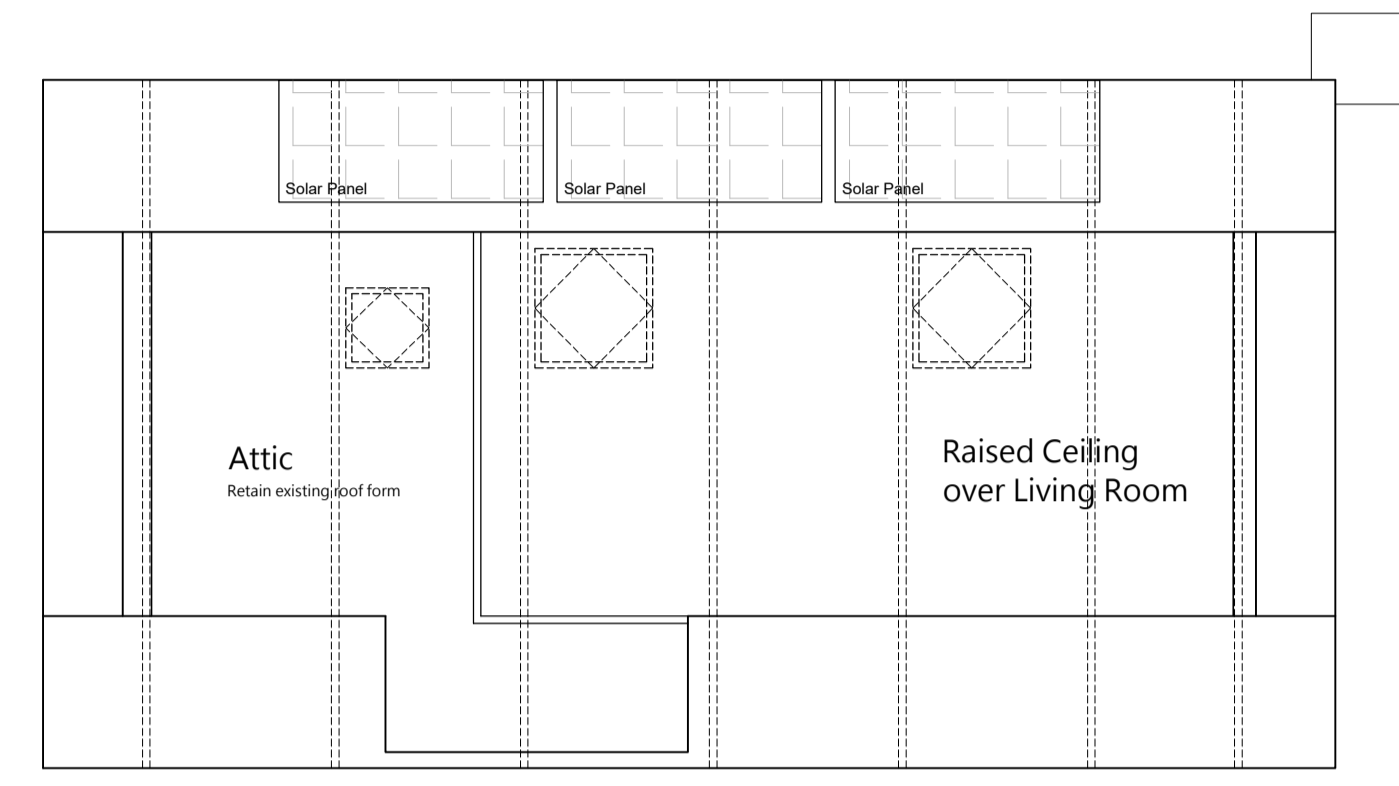


Proposed Attic Floor Plan @ 1:50



Proposed South East Elevation @ 1:50

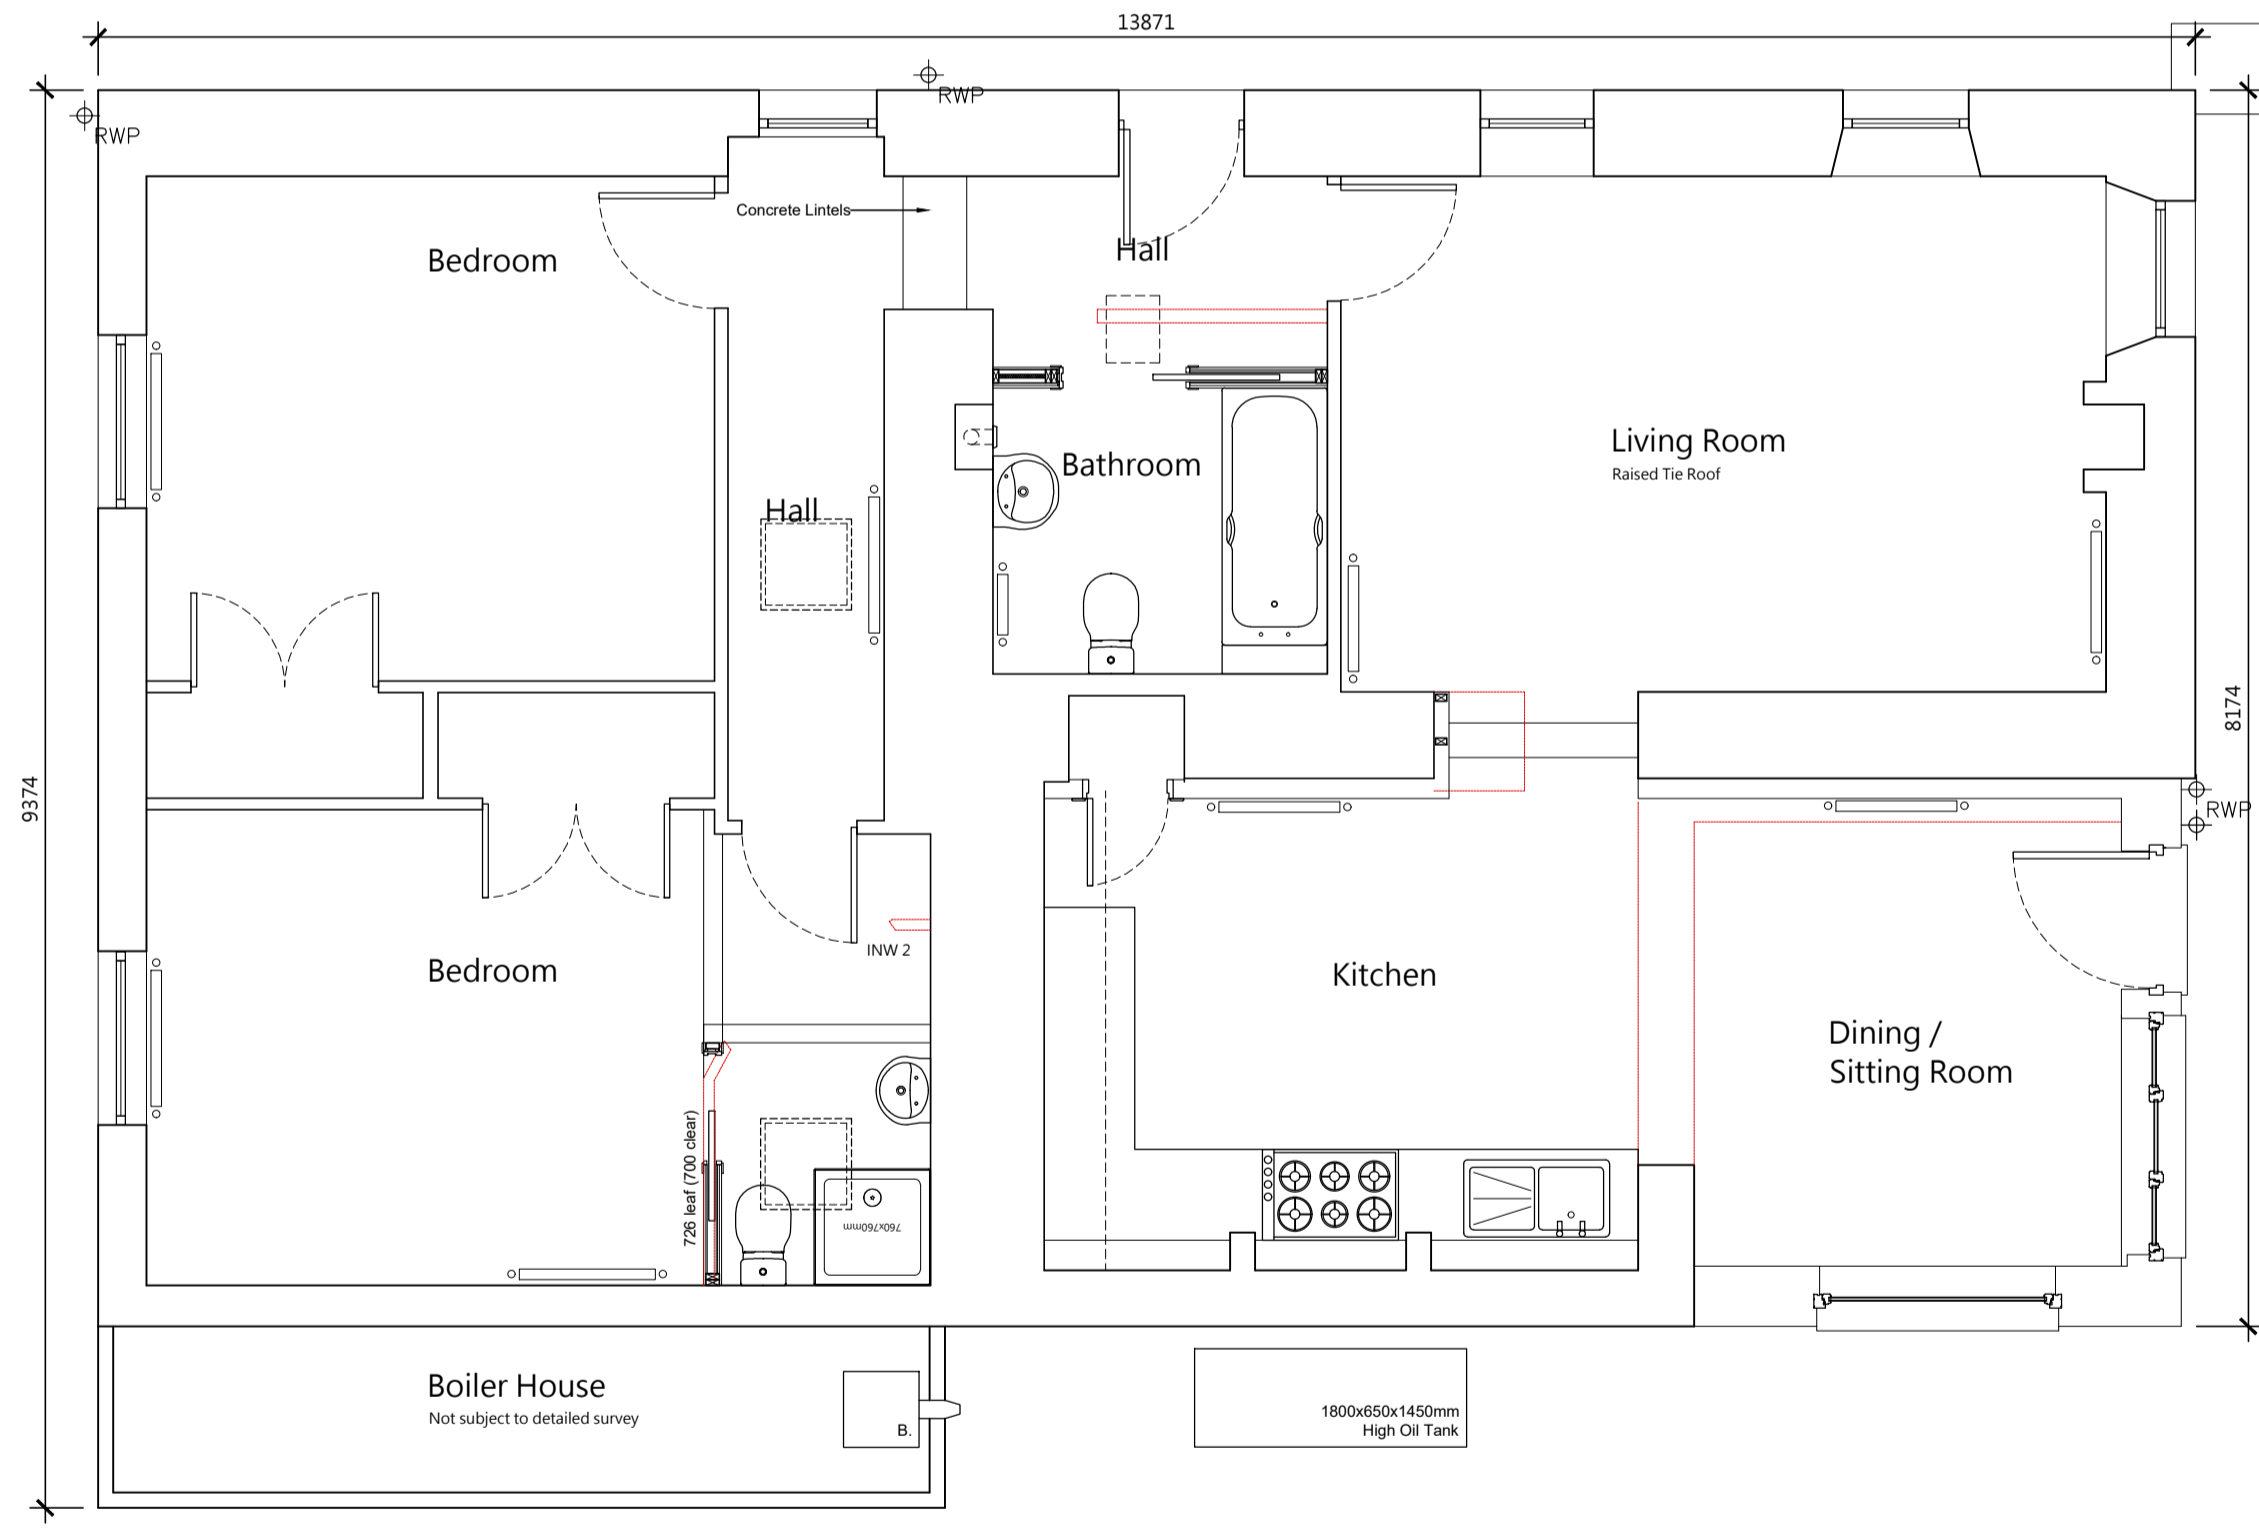


Proposed Ground Floor Plan @ 1:50

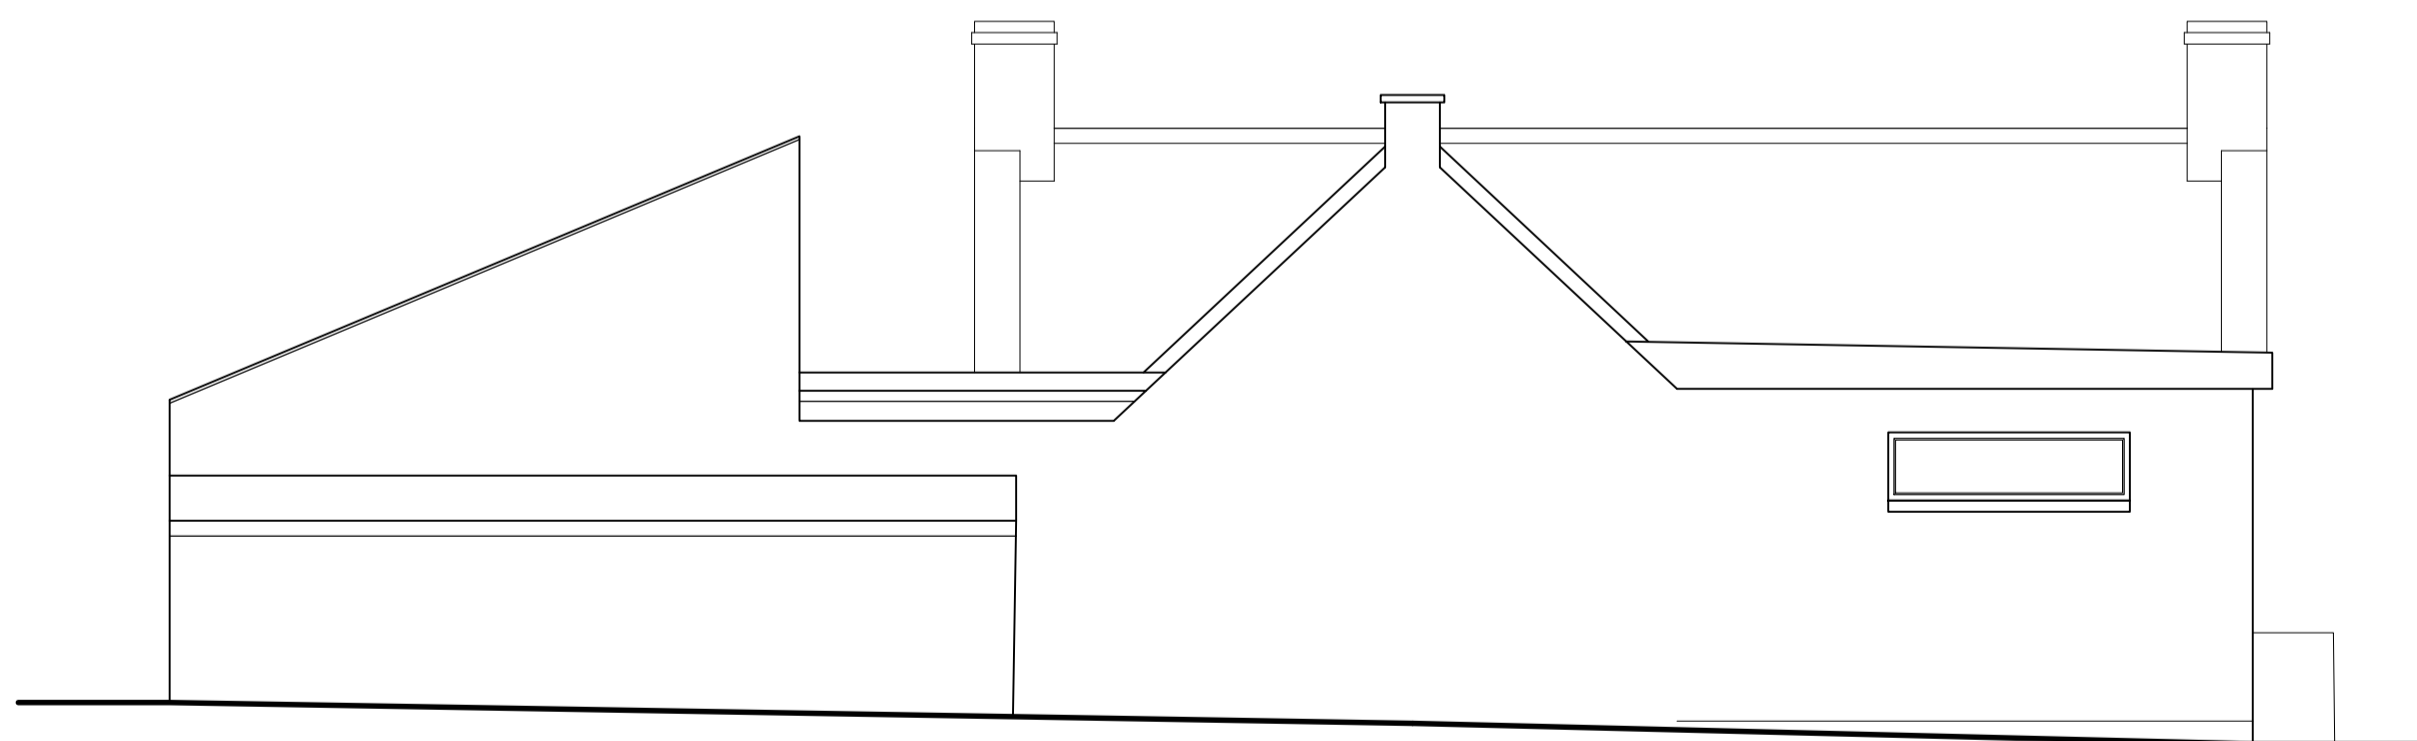

North West Elevation @ 1:50

SCALE BAR 1:50

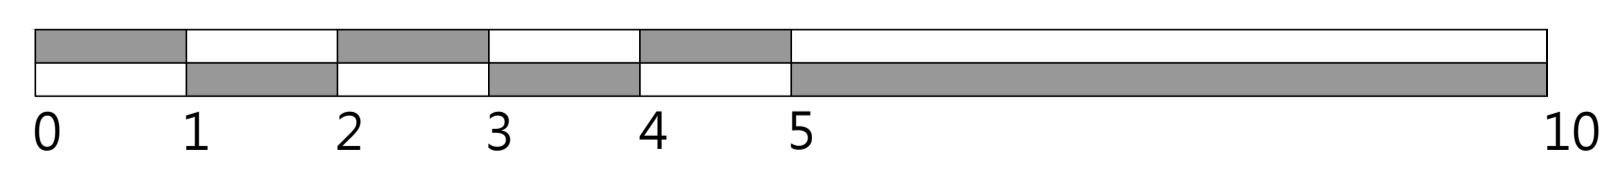

#	Date	Description
1	A 18/12/23	Elevation titles amended at request of Planning Service

**inspired design & development ltd**  
 Design Studio  
 27 Evan St.  
 Stonehaven  
 AB39 2EQ  
 Tel: 01569 764183  
 mail@idd-ltd.co.uk

Client: **Mr R. Jackson**  
 Project: **Dolphin Cottage, Johnshaven**  
 Drawing Title: **Proposed Floor Plans & Elevations**

Drawn by:	AS
Checked by:	
Scale:	1:50
Date:	04/10/2023
Ref:	<b>221/2022</b>
Dwg No:	P03
Rev:	A

Planning

Under no circumstances are drawings to be scaled from. Contact IDD regarding any queries. This drawing is copyright, all rights reserved.