




South West Elevation @ 1:50

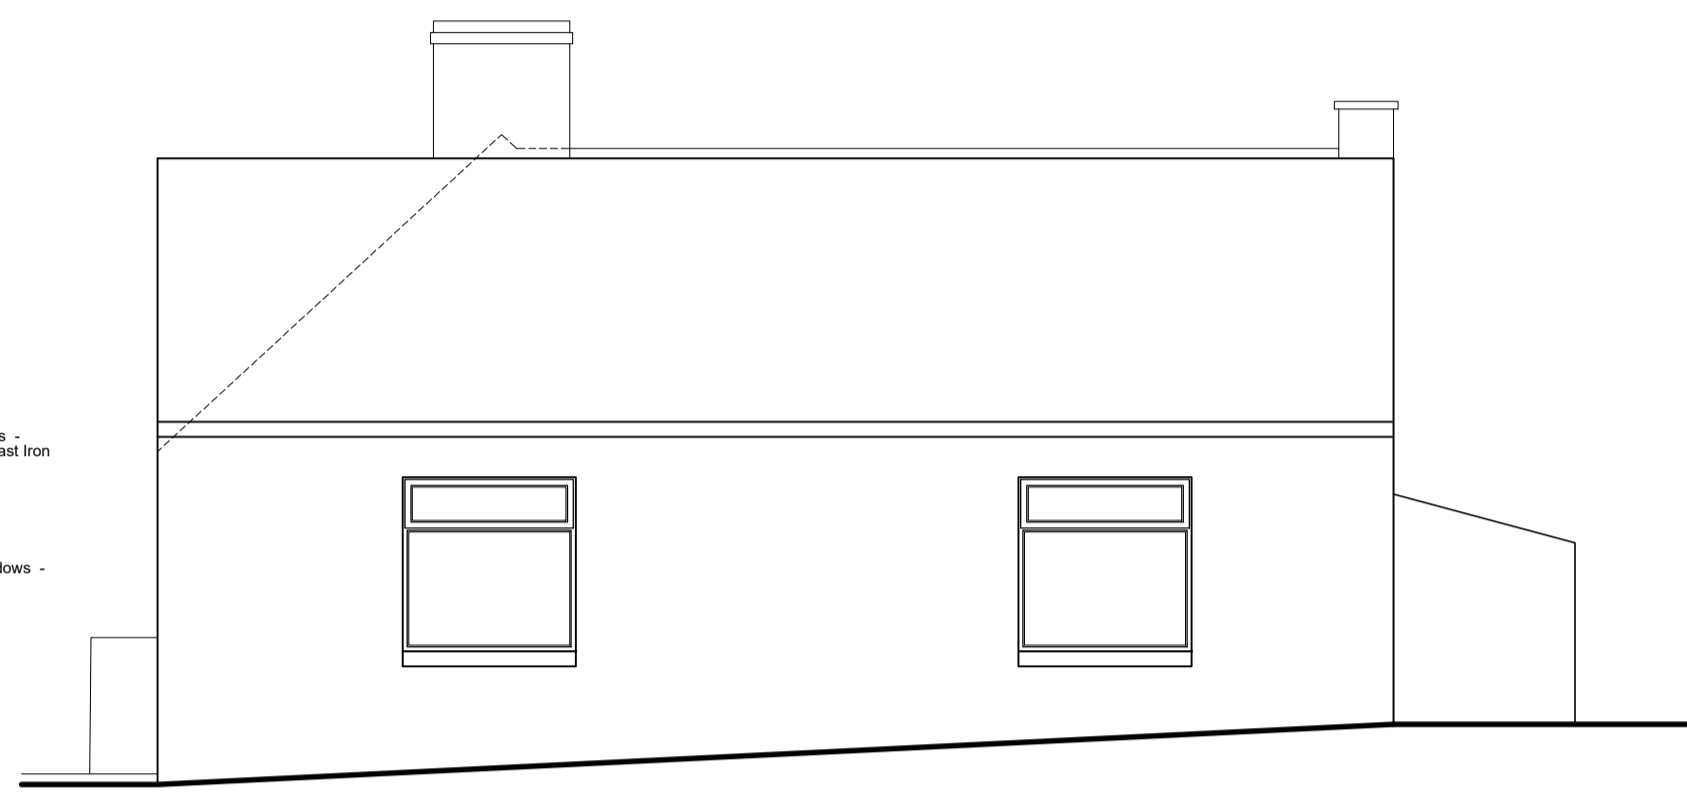


North East Elevation @ 1:50

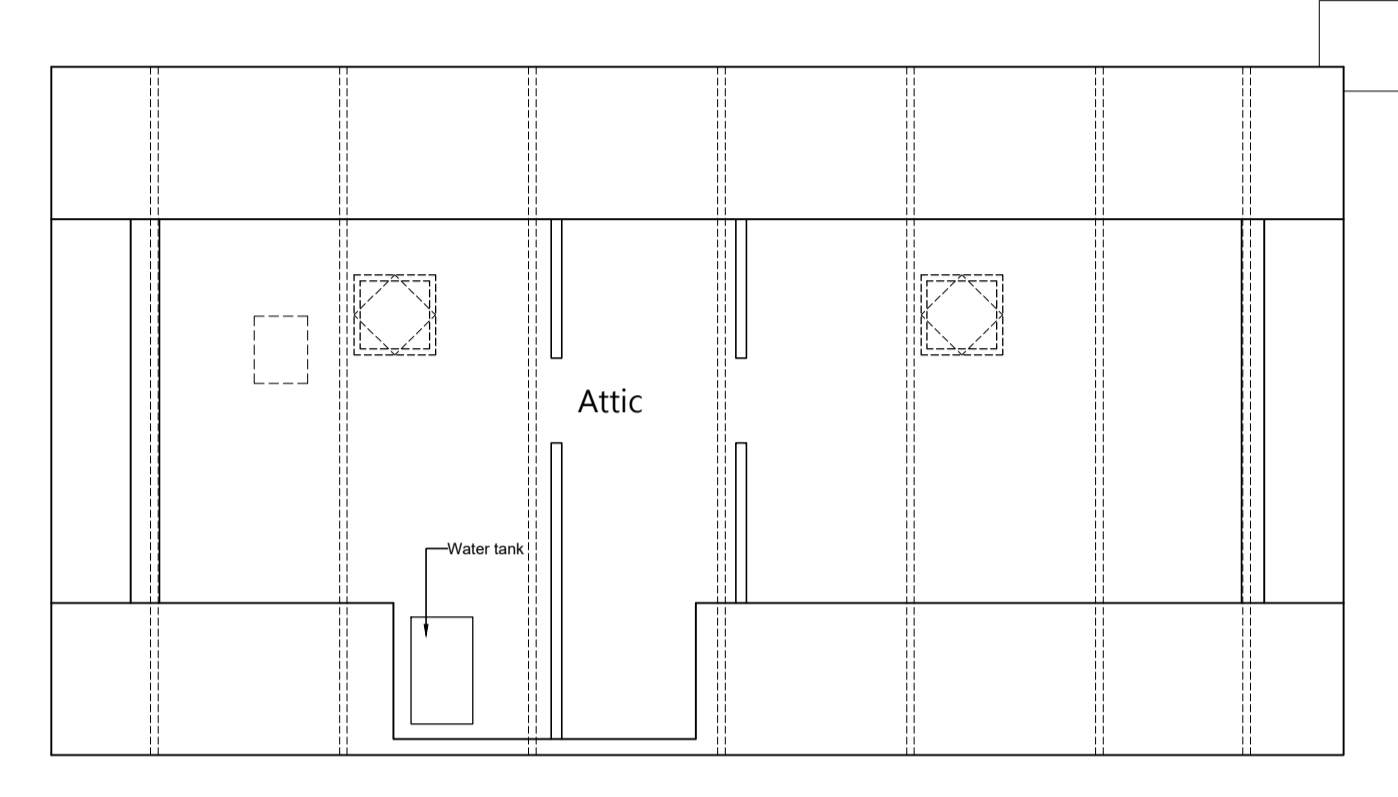


Existing Attic Floor Plan @ 1:50

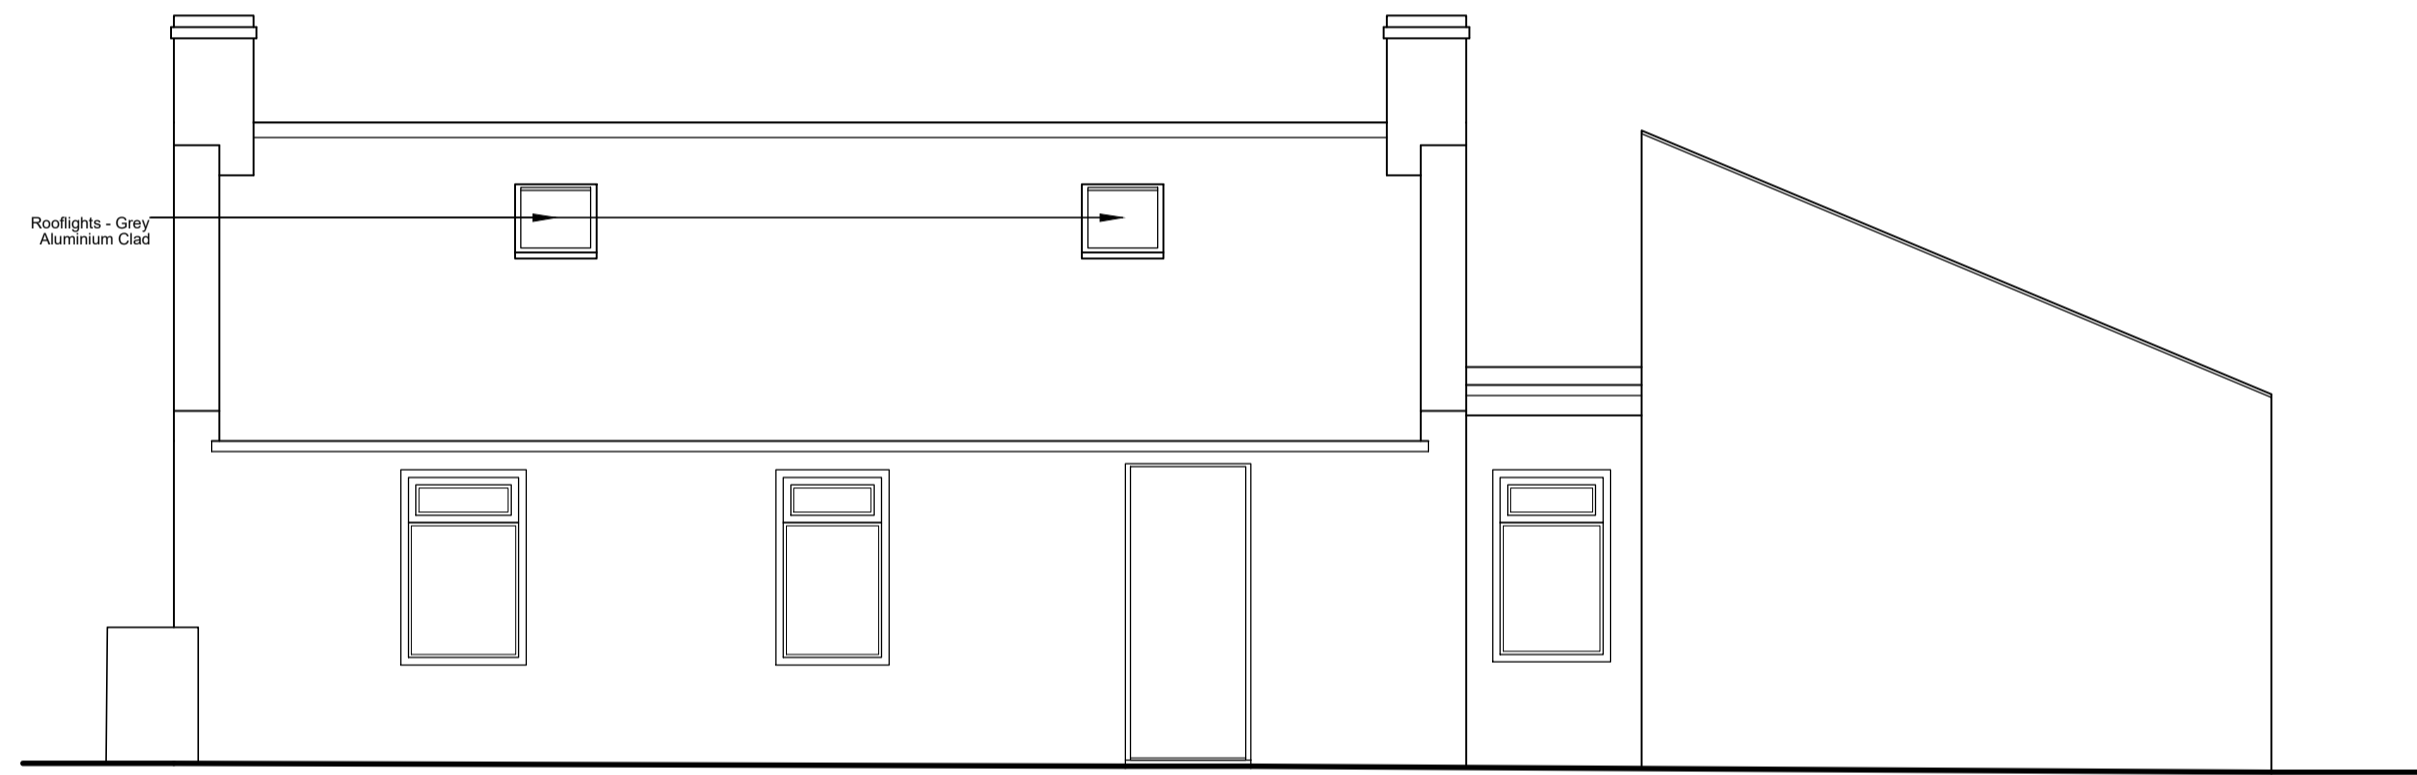

South East Elevation @ 1:50

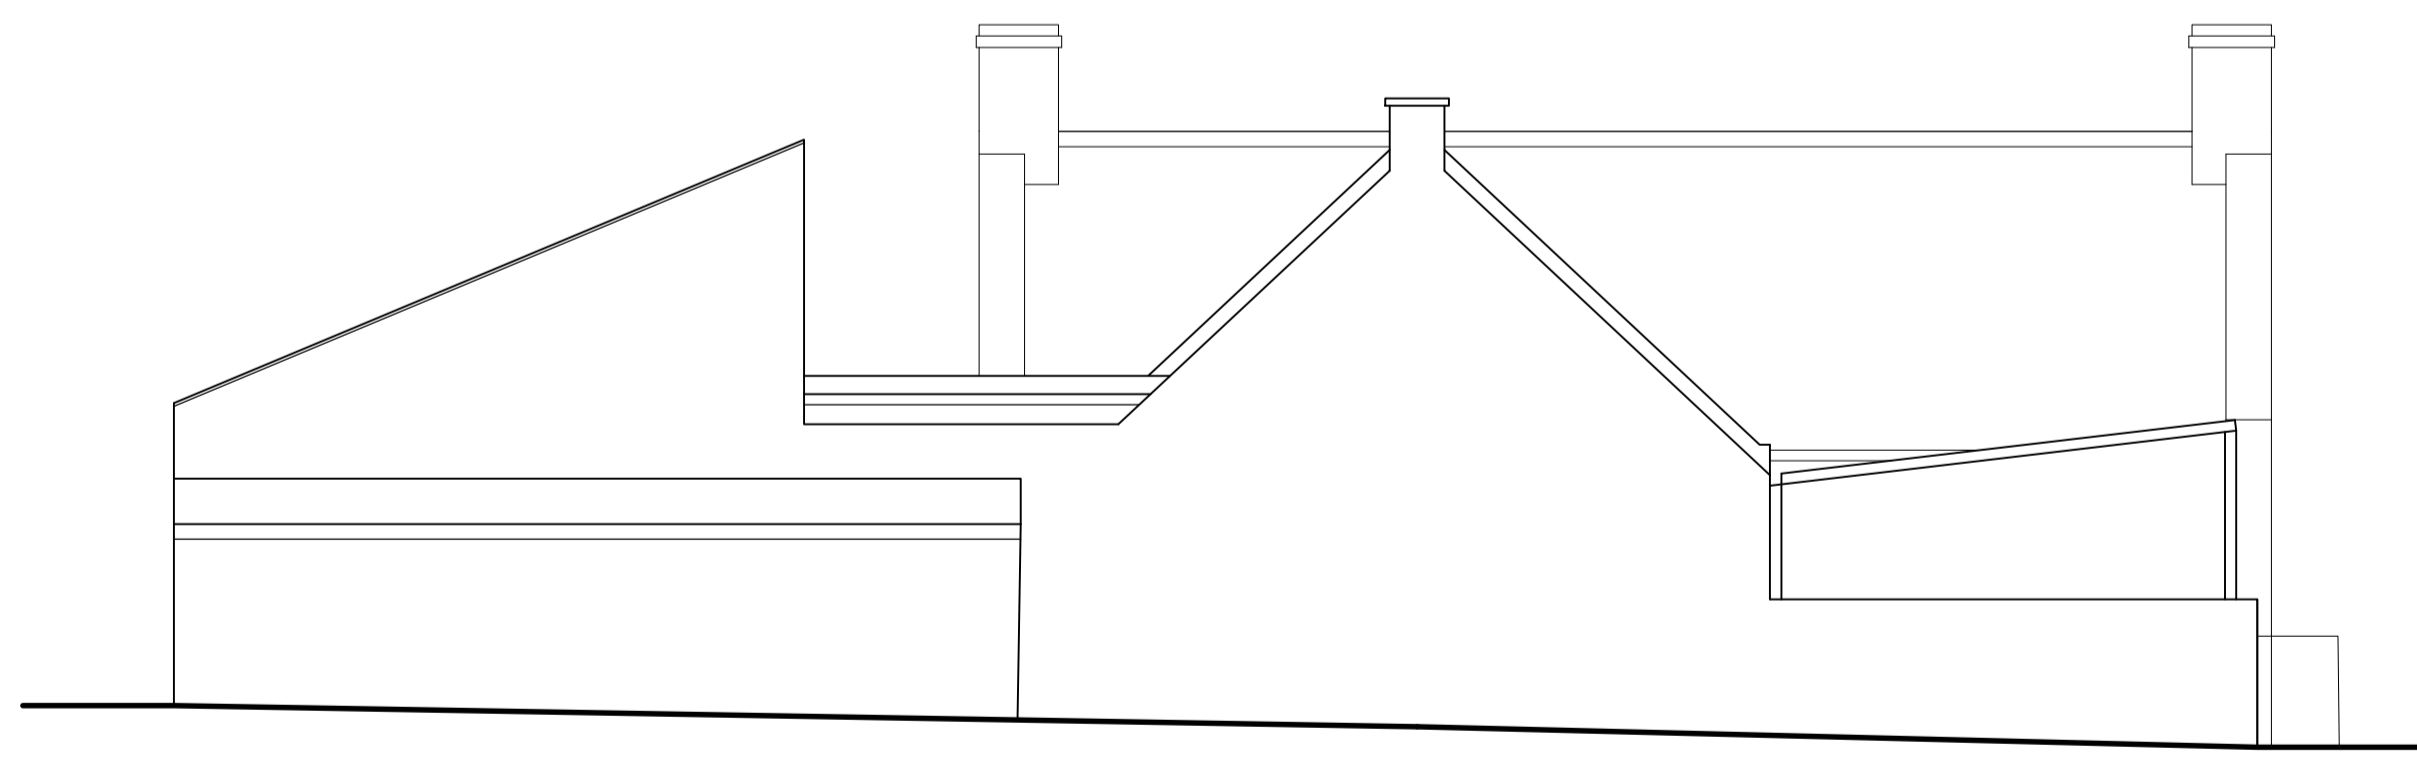


North West Elevation @ 1:50

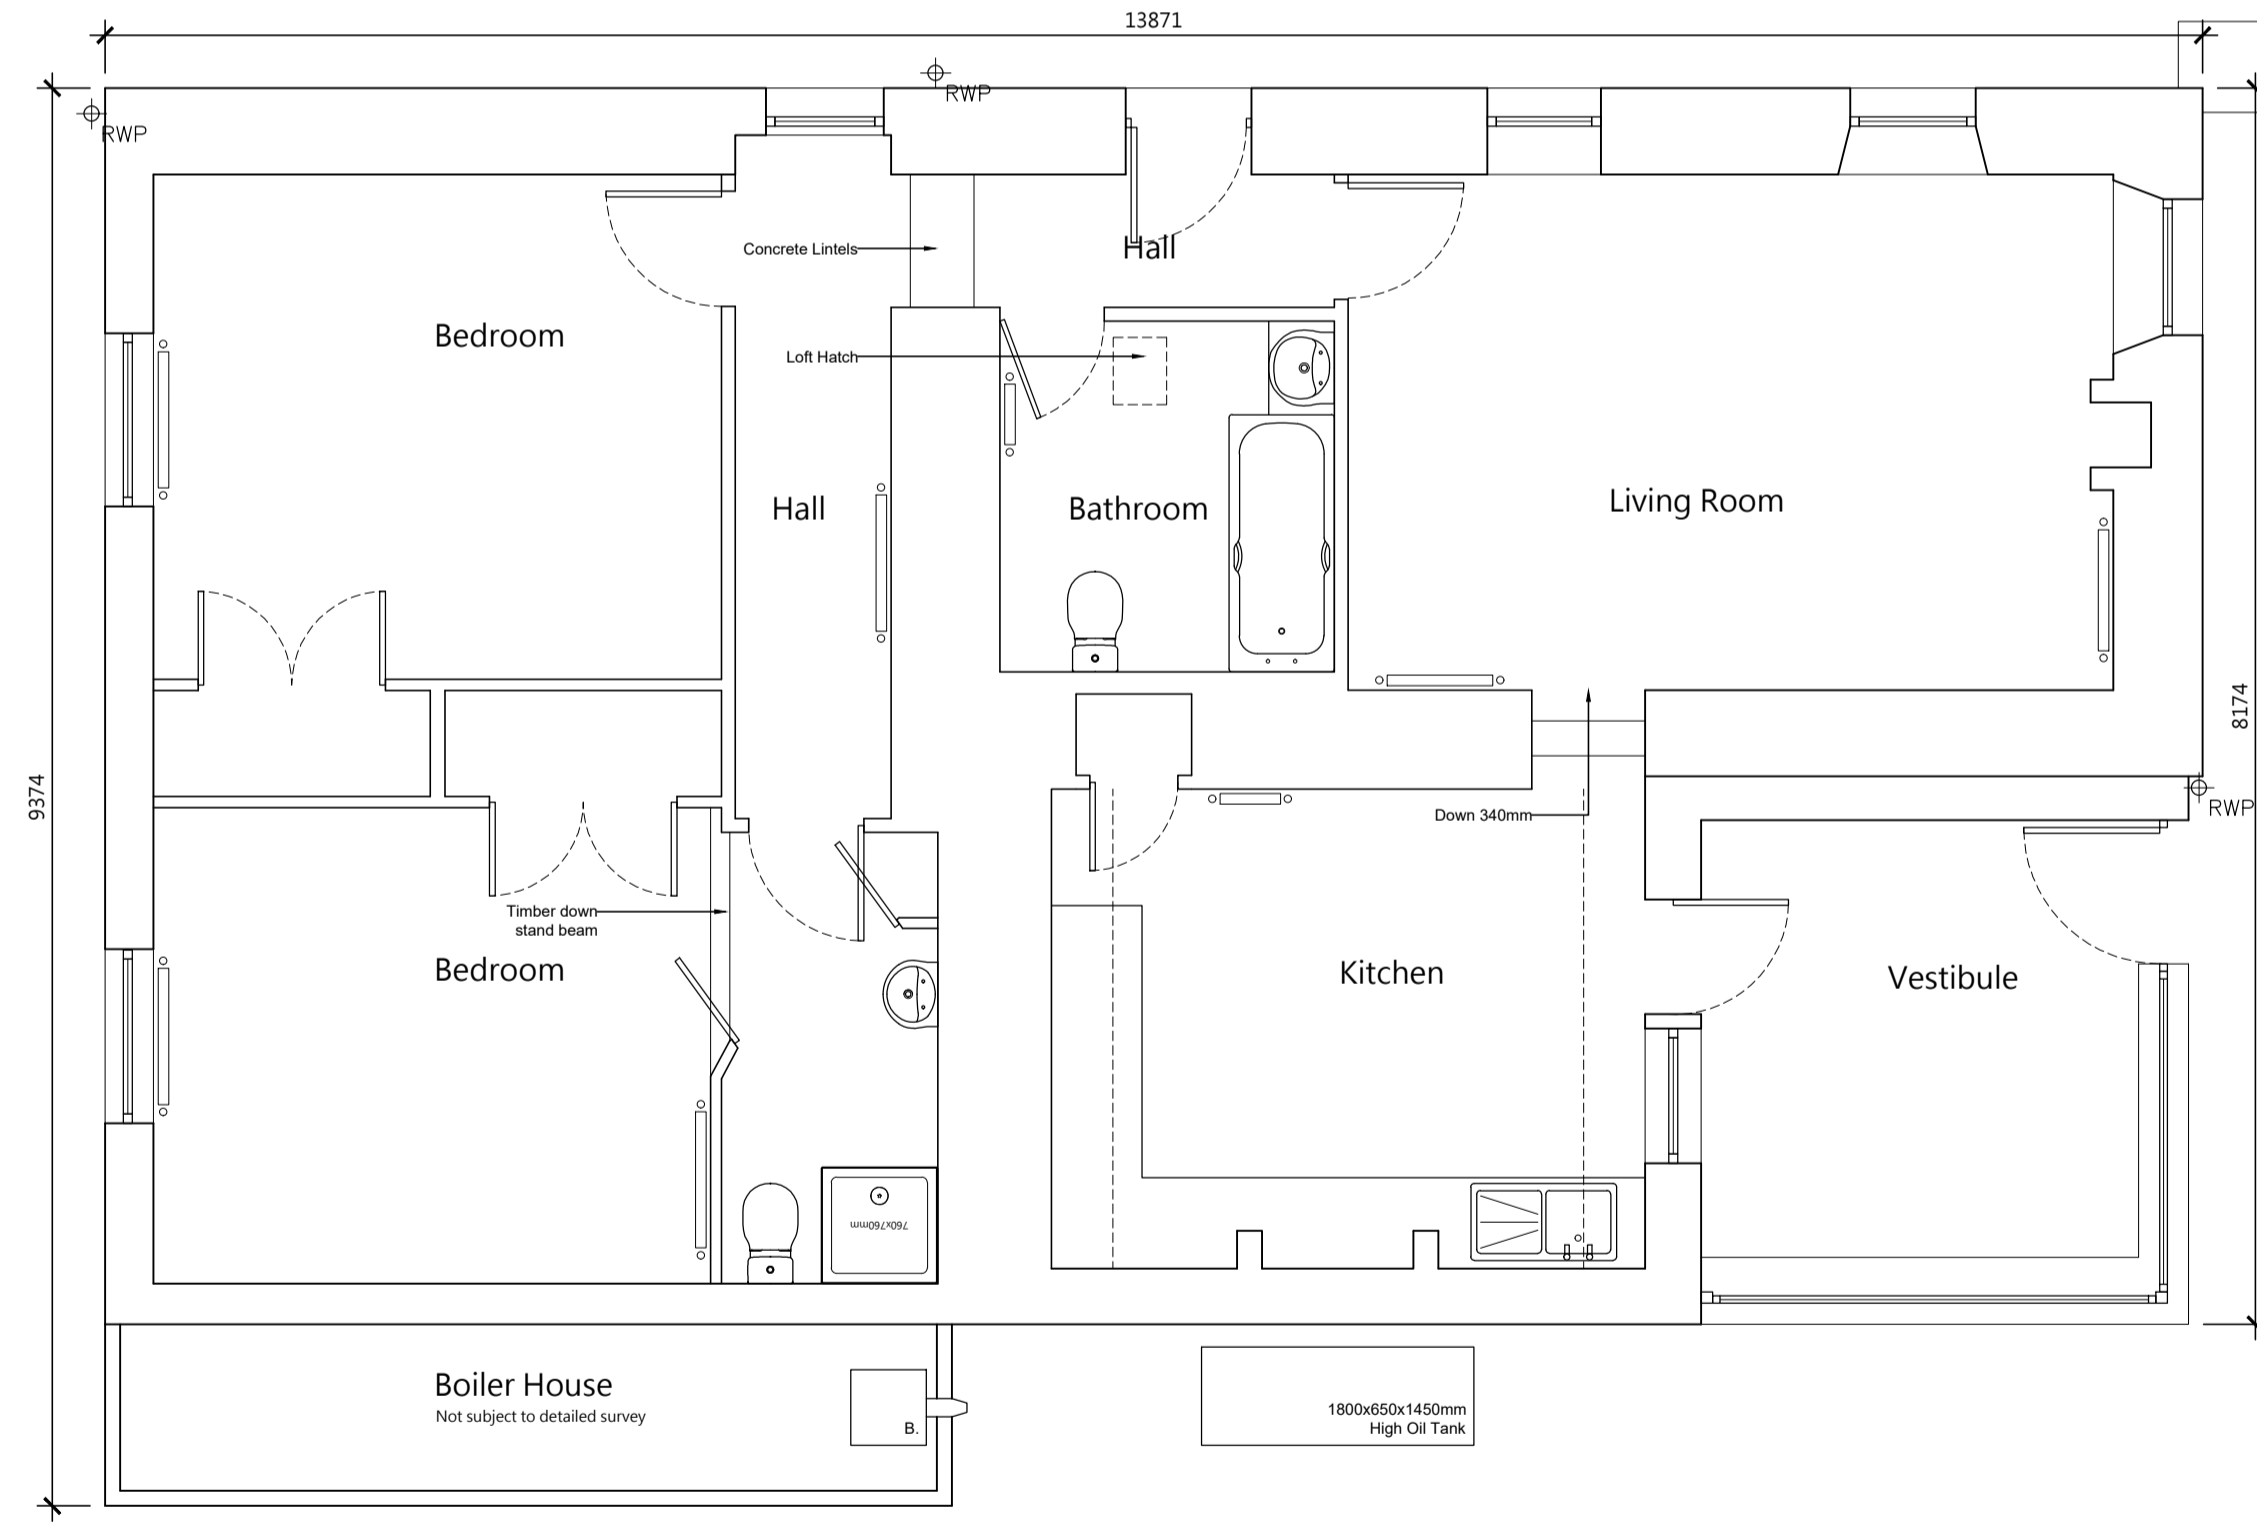

Existing Ground Floor Plan @ 1:50

SCALE BAR 1:50

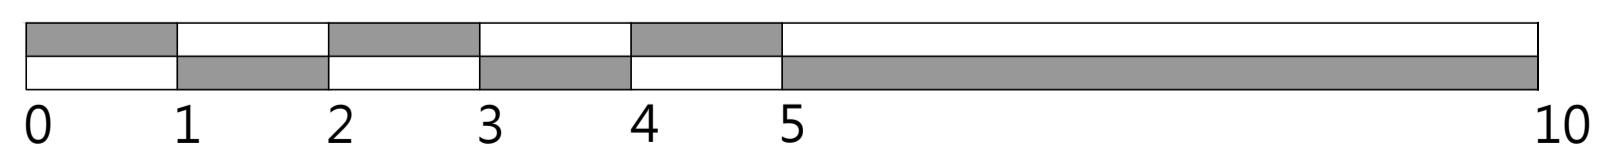

#	Date	Description
1	A 08/12/23	Elevation titles amended at request of Planning Service

**inspired design & development ltd**  
 Design Studio  
 27 Evan St.  
 Stonehaven  
 AB39 2EQ  
 Tel: 01569 764183  
 mail@idd-ltd.co.uk

Client: **Mr R. Jackson**  
 Project: **Dolphin Cottage, Johnshaven**  
 Drawing Title: **Existing Floor Plans & Elevations**

Drawn by:	AS
Checked by:	
Scale:	1:50
Date:	04/12/2023
Ref:	<b>221/2022</b>
Dwg No:	P02
Rev:	A

Planning

Under no circumstances are drawings to be scaled from.  
 Contact IDD regarding any queries.  
 This drawing is copyright, all rights reserved.