

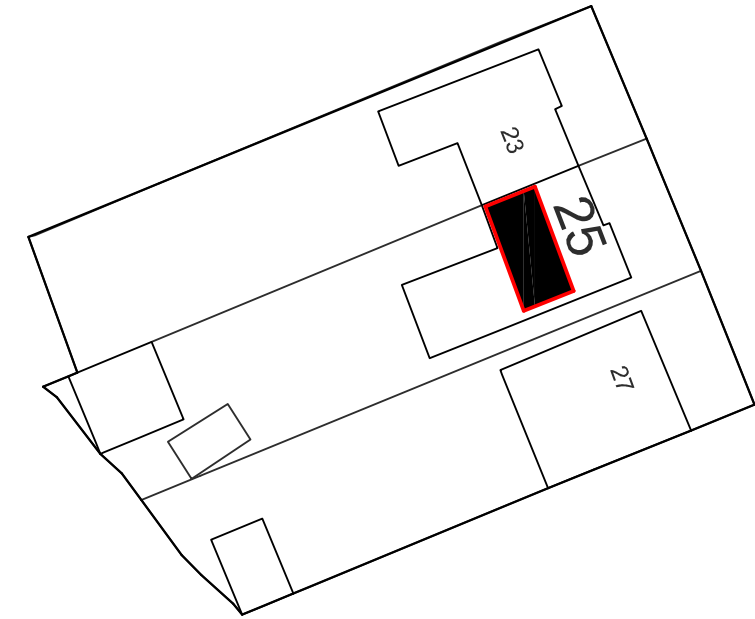
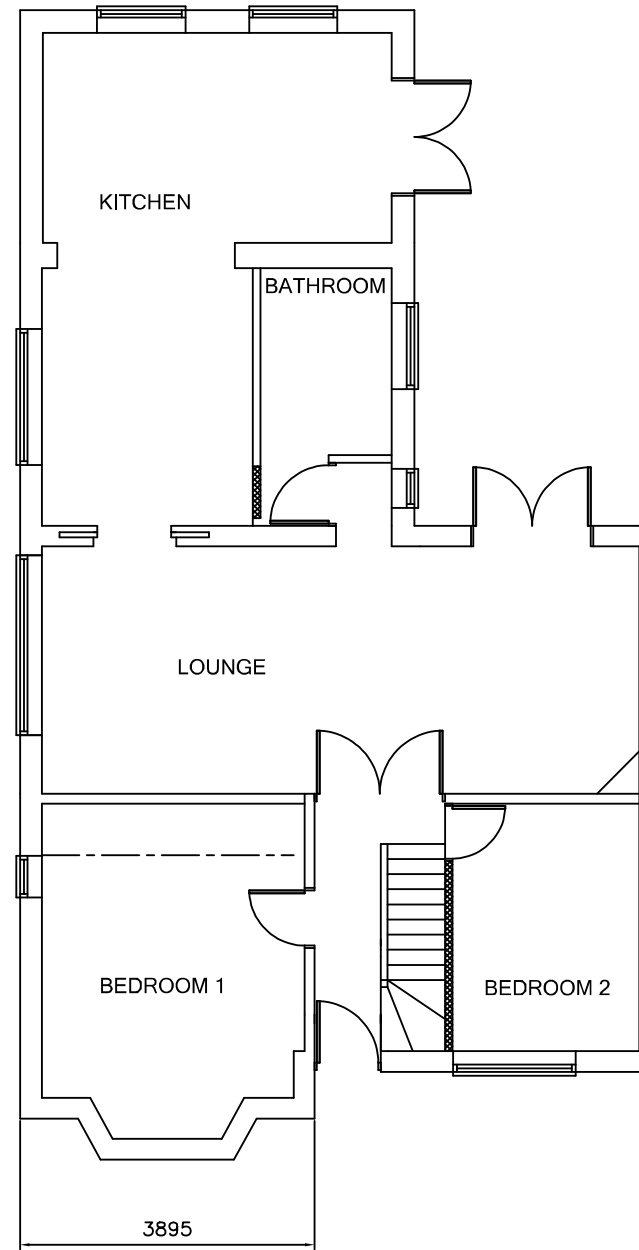
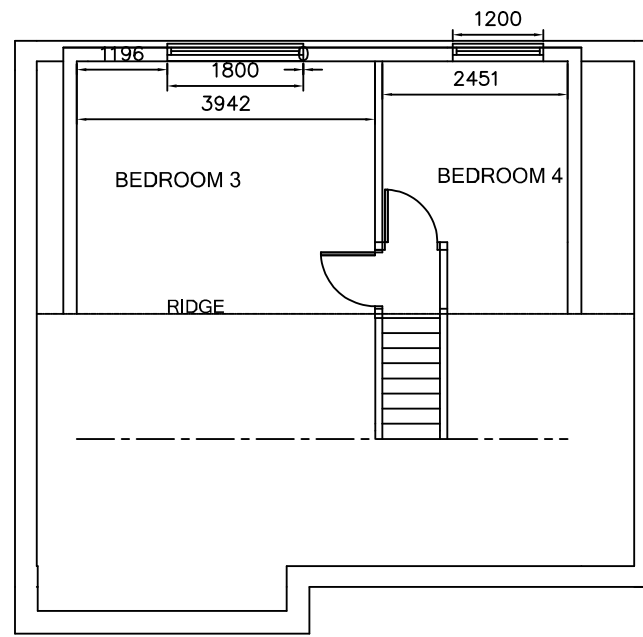


PROPOSED

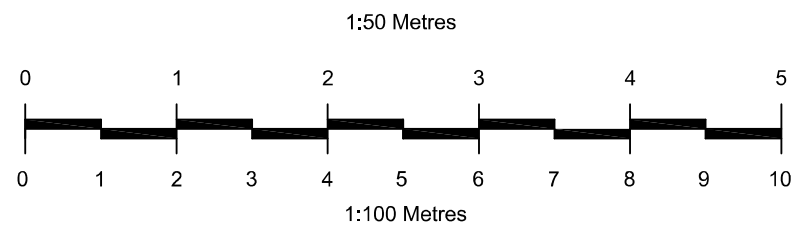

SITE PLAN 1:500

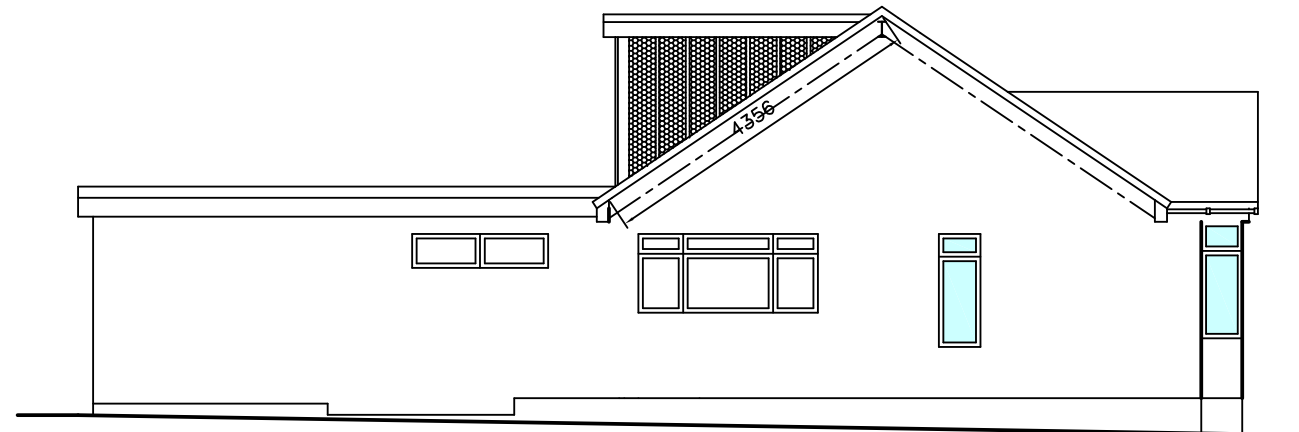

PROJECT
HIP TO GABLE LOFT CONVERSION & FENESTRATION
25 ELMTREE ROAD
PITSEA
ESSEX SS16 4TN
DRAWING:
PROPOSED

SCALE: 1:100, 1:500@A3 DATE: DECEMBER 2023
DRAWING NO: 104 REV. NO: 0

REVISION	REASON	DATE

THIS DRAWING IS A COPYRIGHT
All dimensions to be checked on site or in the workshop before work commences. Only figured dimensions to be worked to. If in doubt, ask.