

Notes:

All work is to be carried out to the latest current British standards Codes of Practice and recognised working practices.


All work and materials should comply with Health and Safety legislation and to be approved by the Local Authority Planning / Building Control Officer.

All dimensions are in millimetres unless where explicitly shown otherwise.


The contractor should check and clarify all dimensions as work proceeds and notify the design team of any discrepancies.

Do not scale off the drawings, if in doubt ask.


Avalon Chartered Town Planning are not liable for work undertaken prior to Full Planning Consent and/or Building Regulations Approval

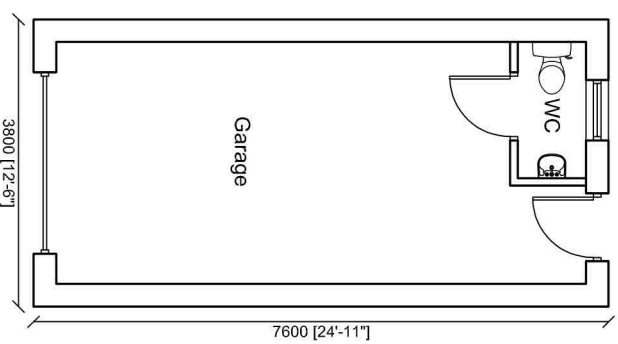


Ground Floor Plan

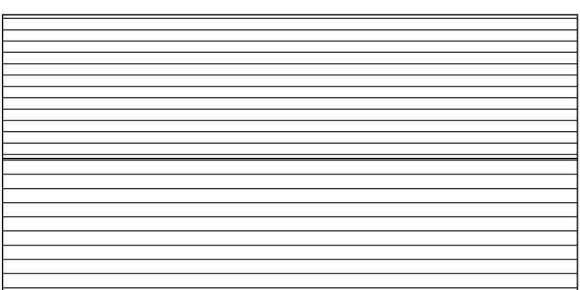


Roof Plan

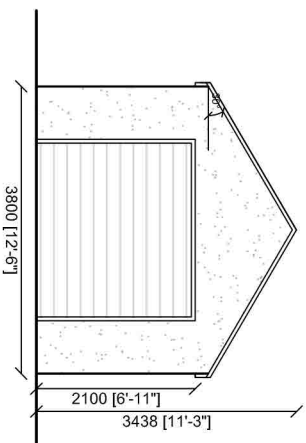


Front (North) Elevation

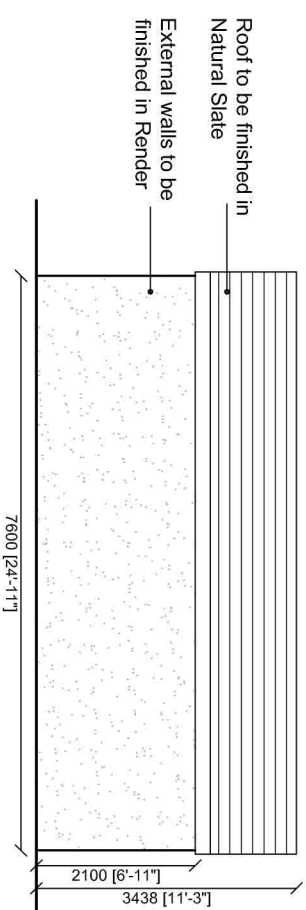

Side (East) Elevation

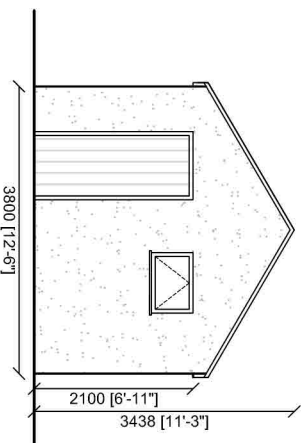

Rear (South) Elevation

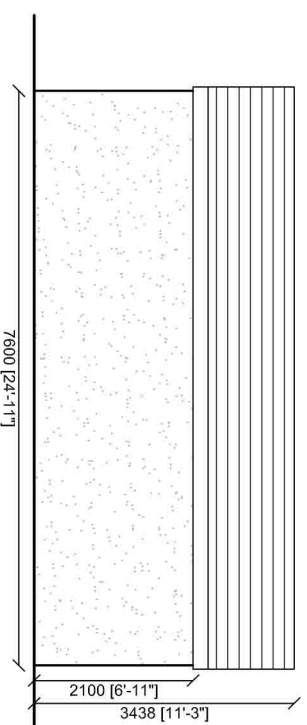

Side (West) Elevation

Avalon
Architectural Design & Planning

Town Planning - Architectural Design - Building Regulations
Office Suite 4A, Ribble Court, 1 Mead Way,
Shildon Park, Burnley, BB12 7NS

PROPOSED PLANS AND ELEVATIONS

Site: 640 Padiham Road
Burnley
BB12 6TQ

Client: Mrs Joanne Roberts

Date: 10.11.23 Scale: 1:100 @ A3

Project No: ROB/02 Dwg 03 Drawn: DS

Amendments: