




REAR ELEVATION
(1:100)

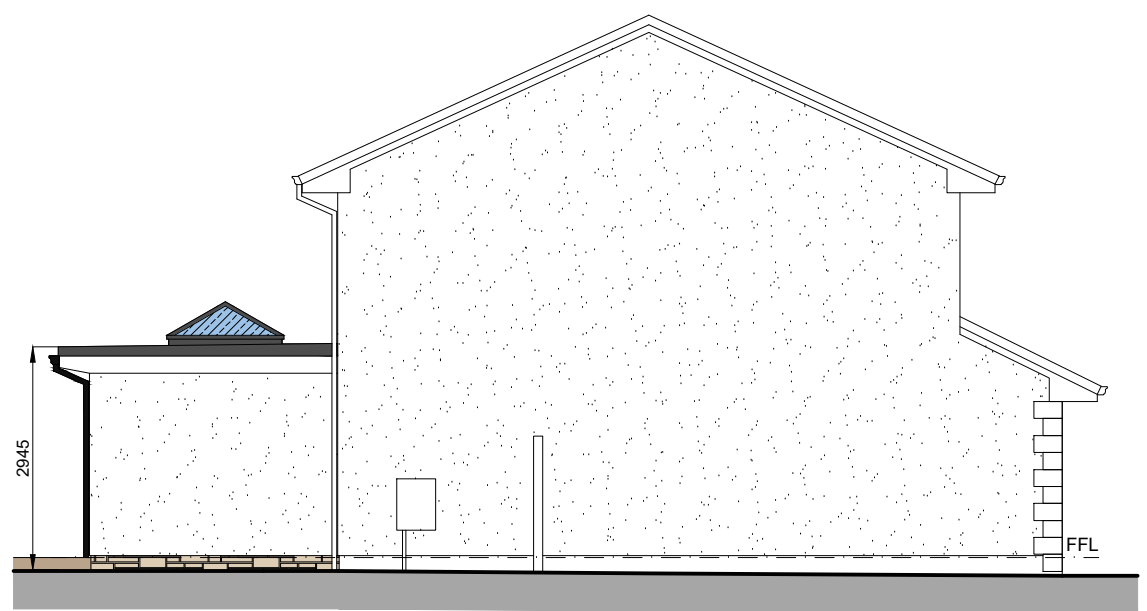

SIDE ELEVATION
(1:100)

 


scale bar 1:100

 

scale bar 1:50

EXTERNAL FINISHES

- ROUGHCAST EXTERNAL WALLS TO MATCH EXISTING.
- RECONSTITUTED STONE BASE COURSE TO MATCH EXISTING.
- SINGLE PLY MEMBRANE TO FLAT ROOF - COLOUR SLATE GREY.
- UPVC FASCIAS AND SOFFITS - COLOUR WHITE.
- UPVC RAINWATER GOODS - COLOUR BLACK.
- UPVC BI-FOLD DOORS - COLOUR WHITE.
- UPVC LANTERN ROOF LIGHT - COLOUR SLATE GREY.

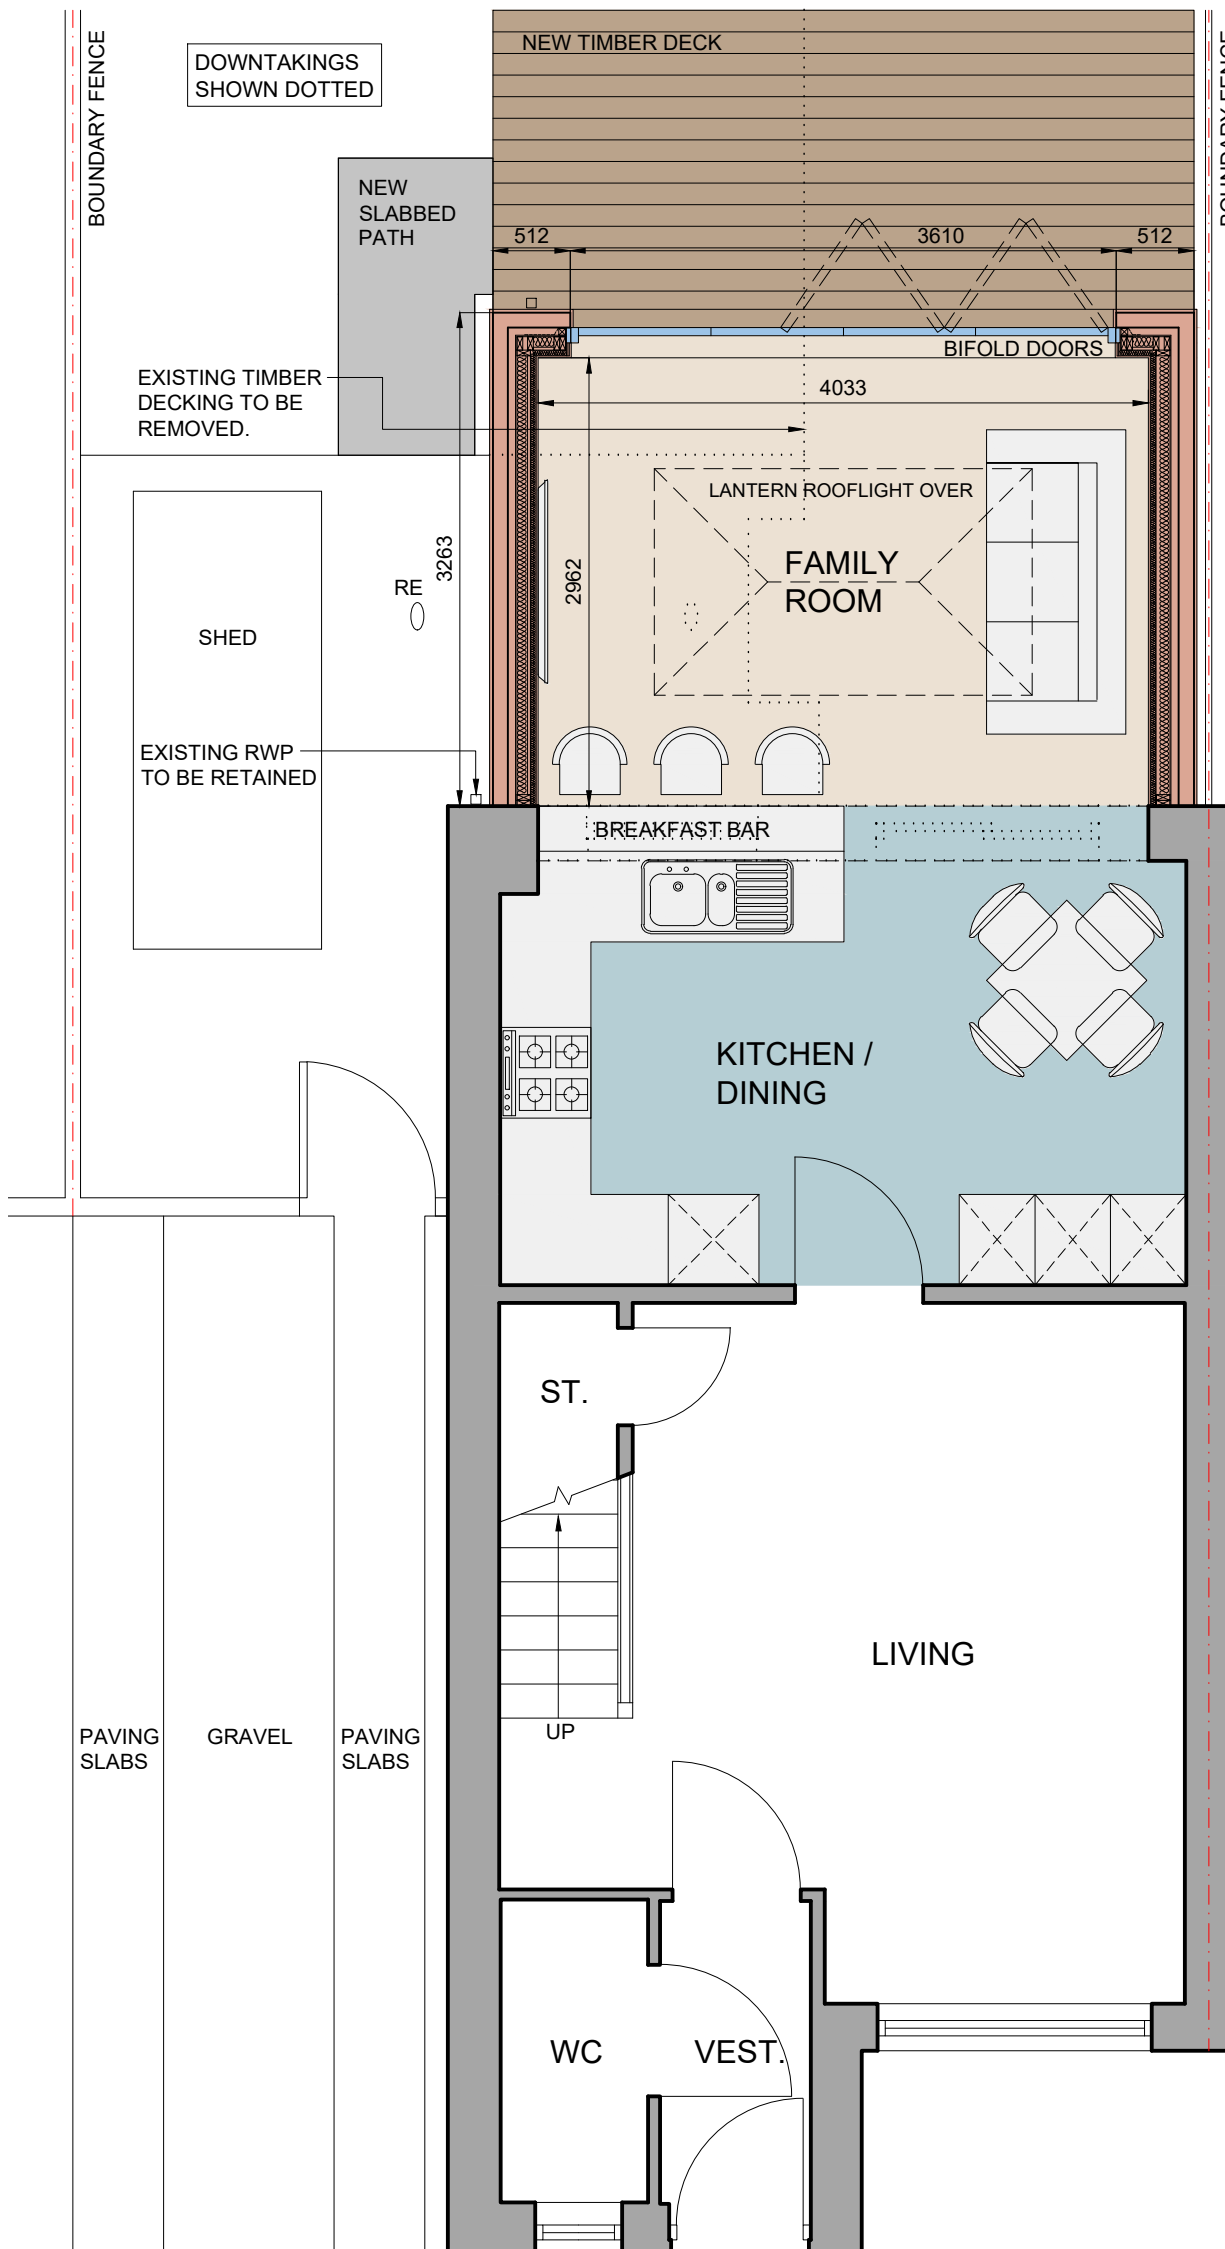

GROUND FLOOR PLAN
(1:50)

AS PROPOSED

DRAWING No. PL02	MR & MRS KINNEAR. PROPOSED EXTENSION TO 14 THE SHEILINGS, ALLOA, FK10 2NN.
SCALE 1:50, 1:100	