


0m 2m 4m 6m 8m
Scale 1:100

Ingleton Wood LLP shall have no liability to the Employer arising out of any unauthorized modification or amendment to, or any transmission, copy or use of the material, or any proprietary work contained therein, by the Employer, Other Project Team Member, or any other third party. All dimensions are to be checked and verified on-site by the Main Contractor prior to commencement; any discrepancies are to be reported to the Contract Administrator. This drawing is to be read in conjunction with all other relevant drawings and specifications.
Do Not Scale © Ingleton Wood LLP

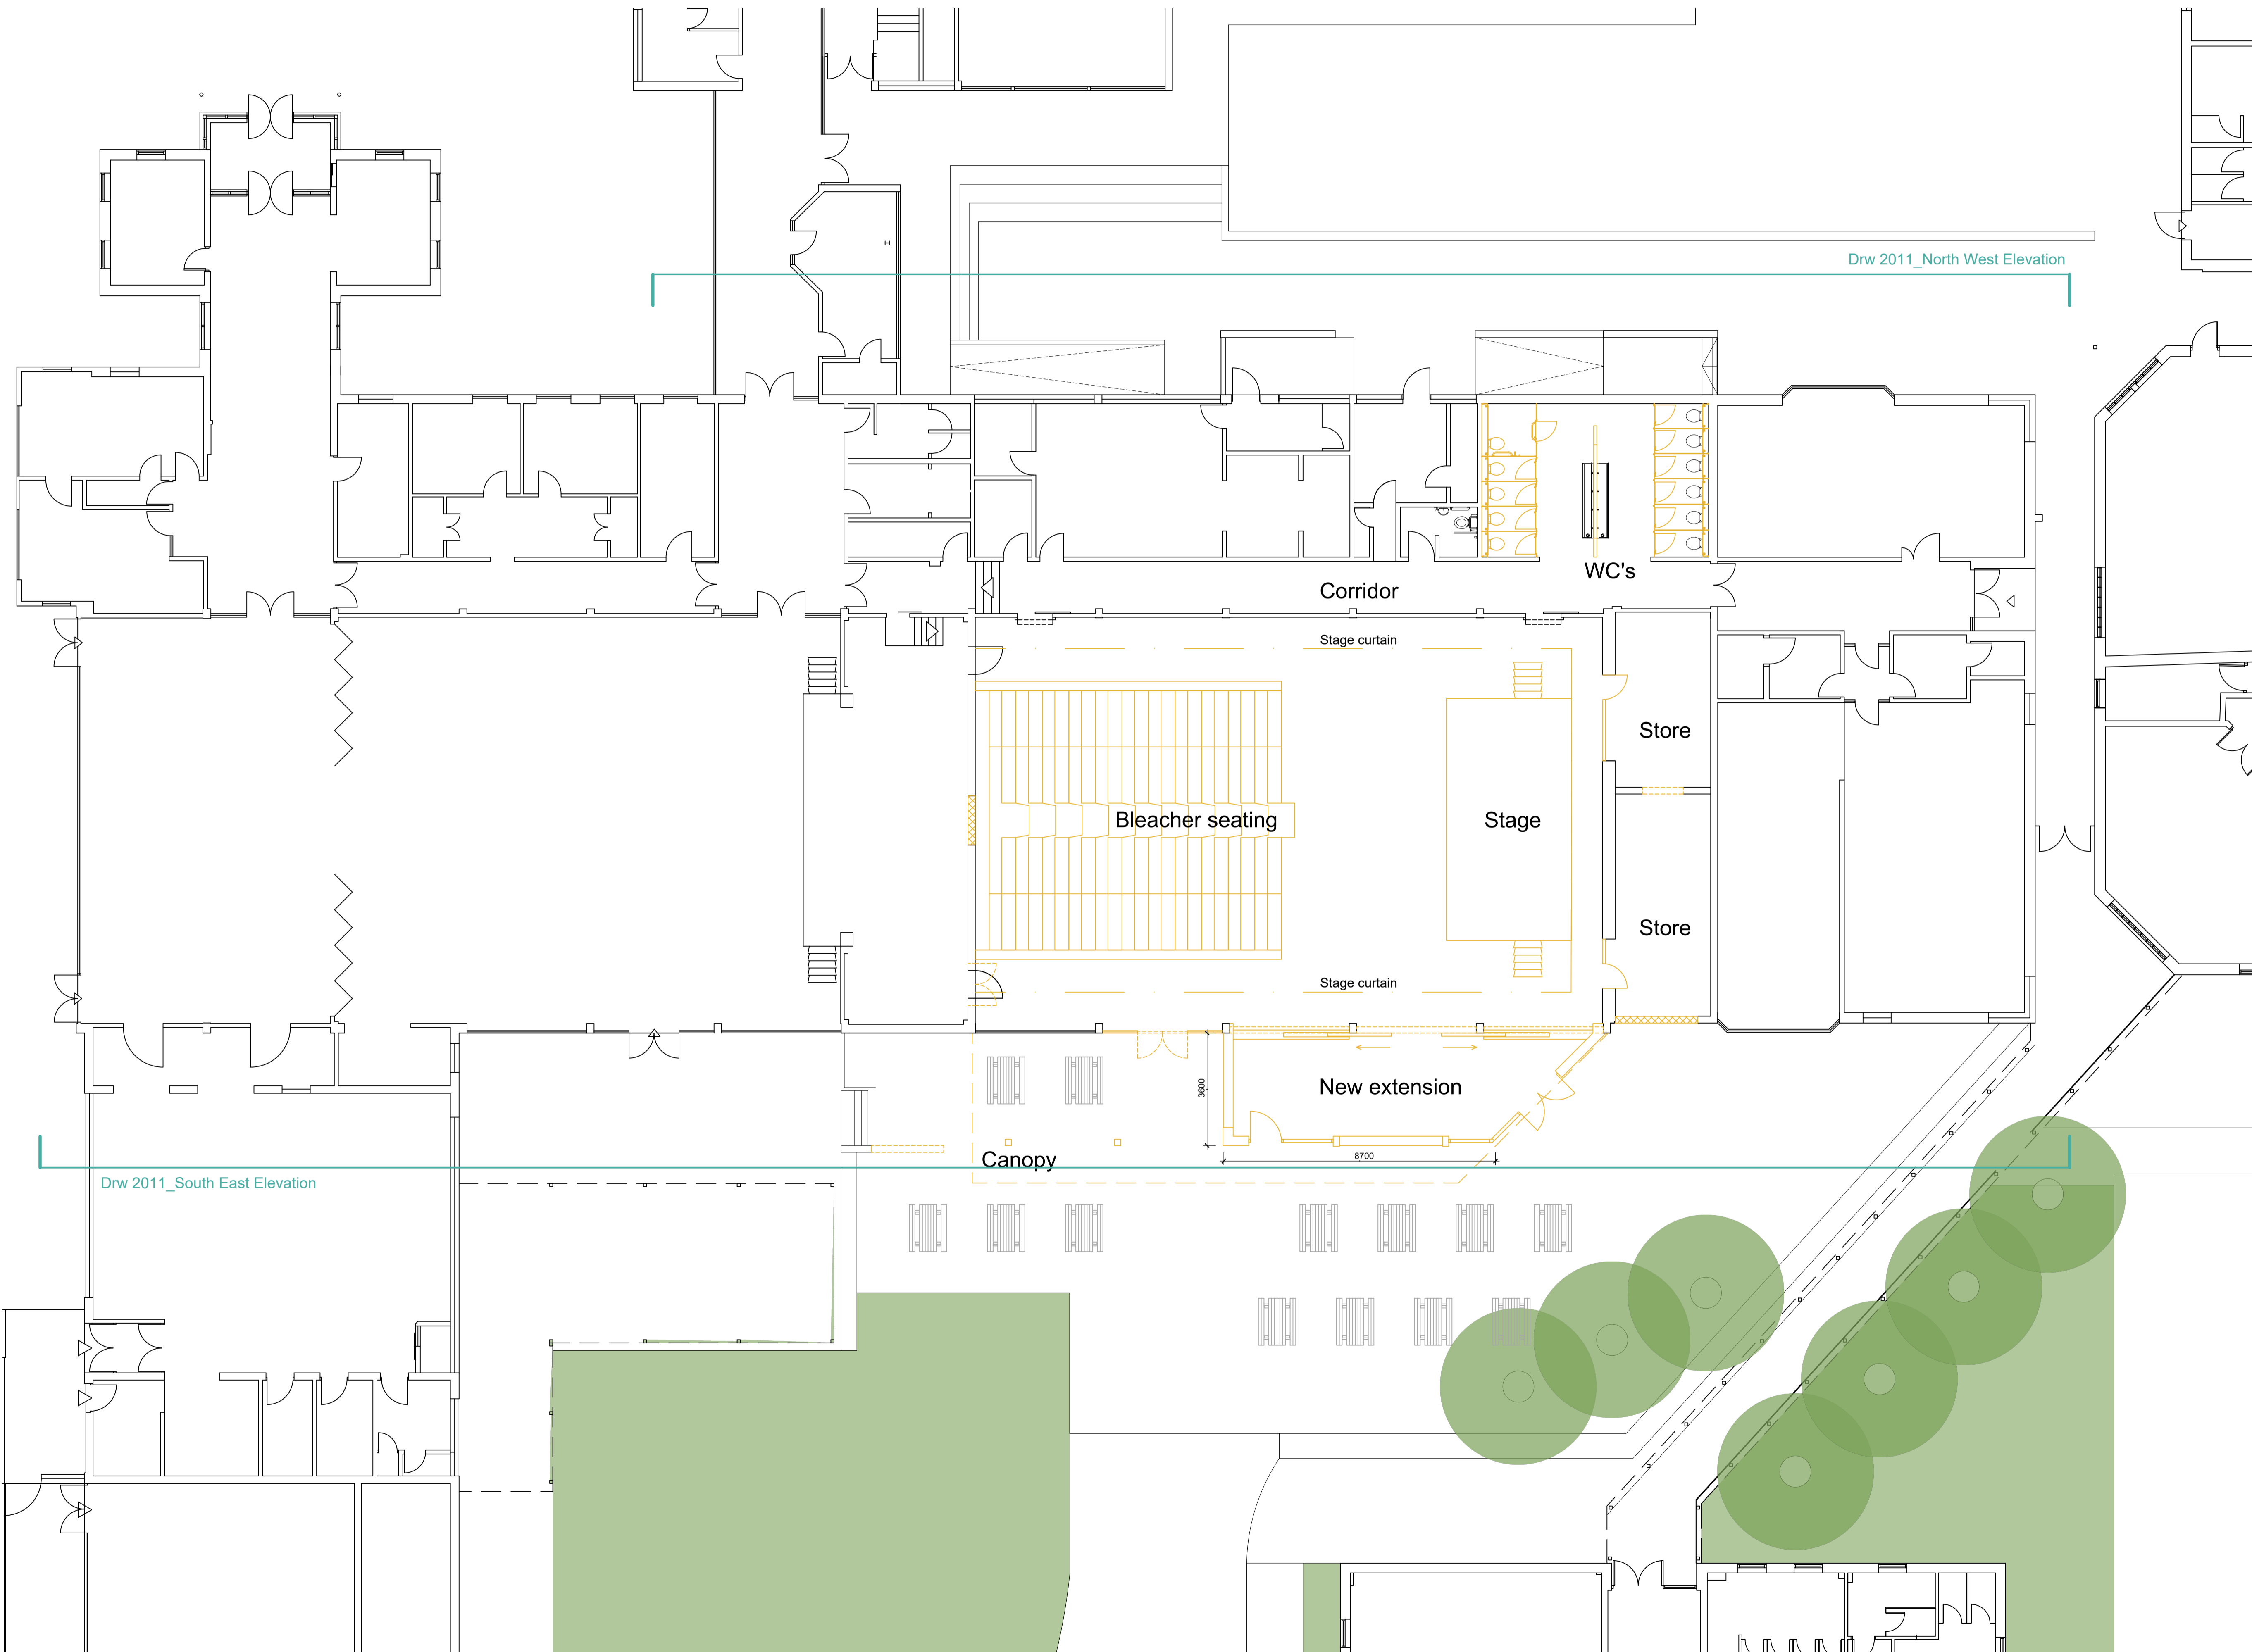

Extent of Proposed Works

P01	Issued for Planning	07/11/23	AJ	AJ
Rev	Description	Date	Chk	Apr
Project No:	305133	Scale @ A1:	1:100	Drawn By:
				CA



Project:
Witchford Village College
Manor Road
Witchford
CB6 2JA
Client:
Cambridgeshire County Council

Title:
Proposed Site Plan

Drawing Number:	305133-IWD-XX-XX-DR-A-2010
Status:	D5
Purpose of Issue:	Planning
Revision:	P01