



Existing Ground Floor Plan

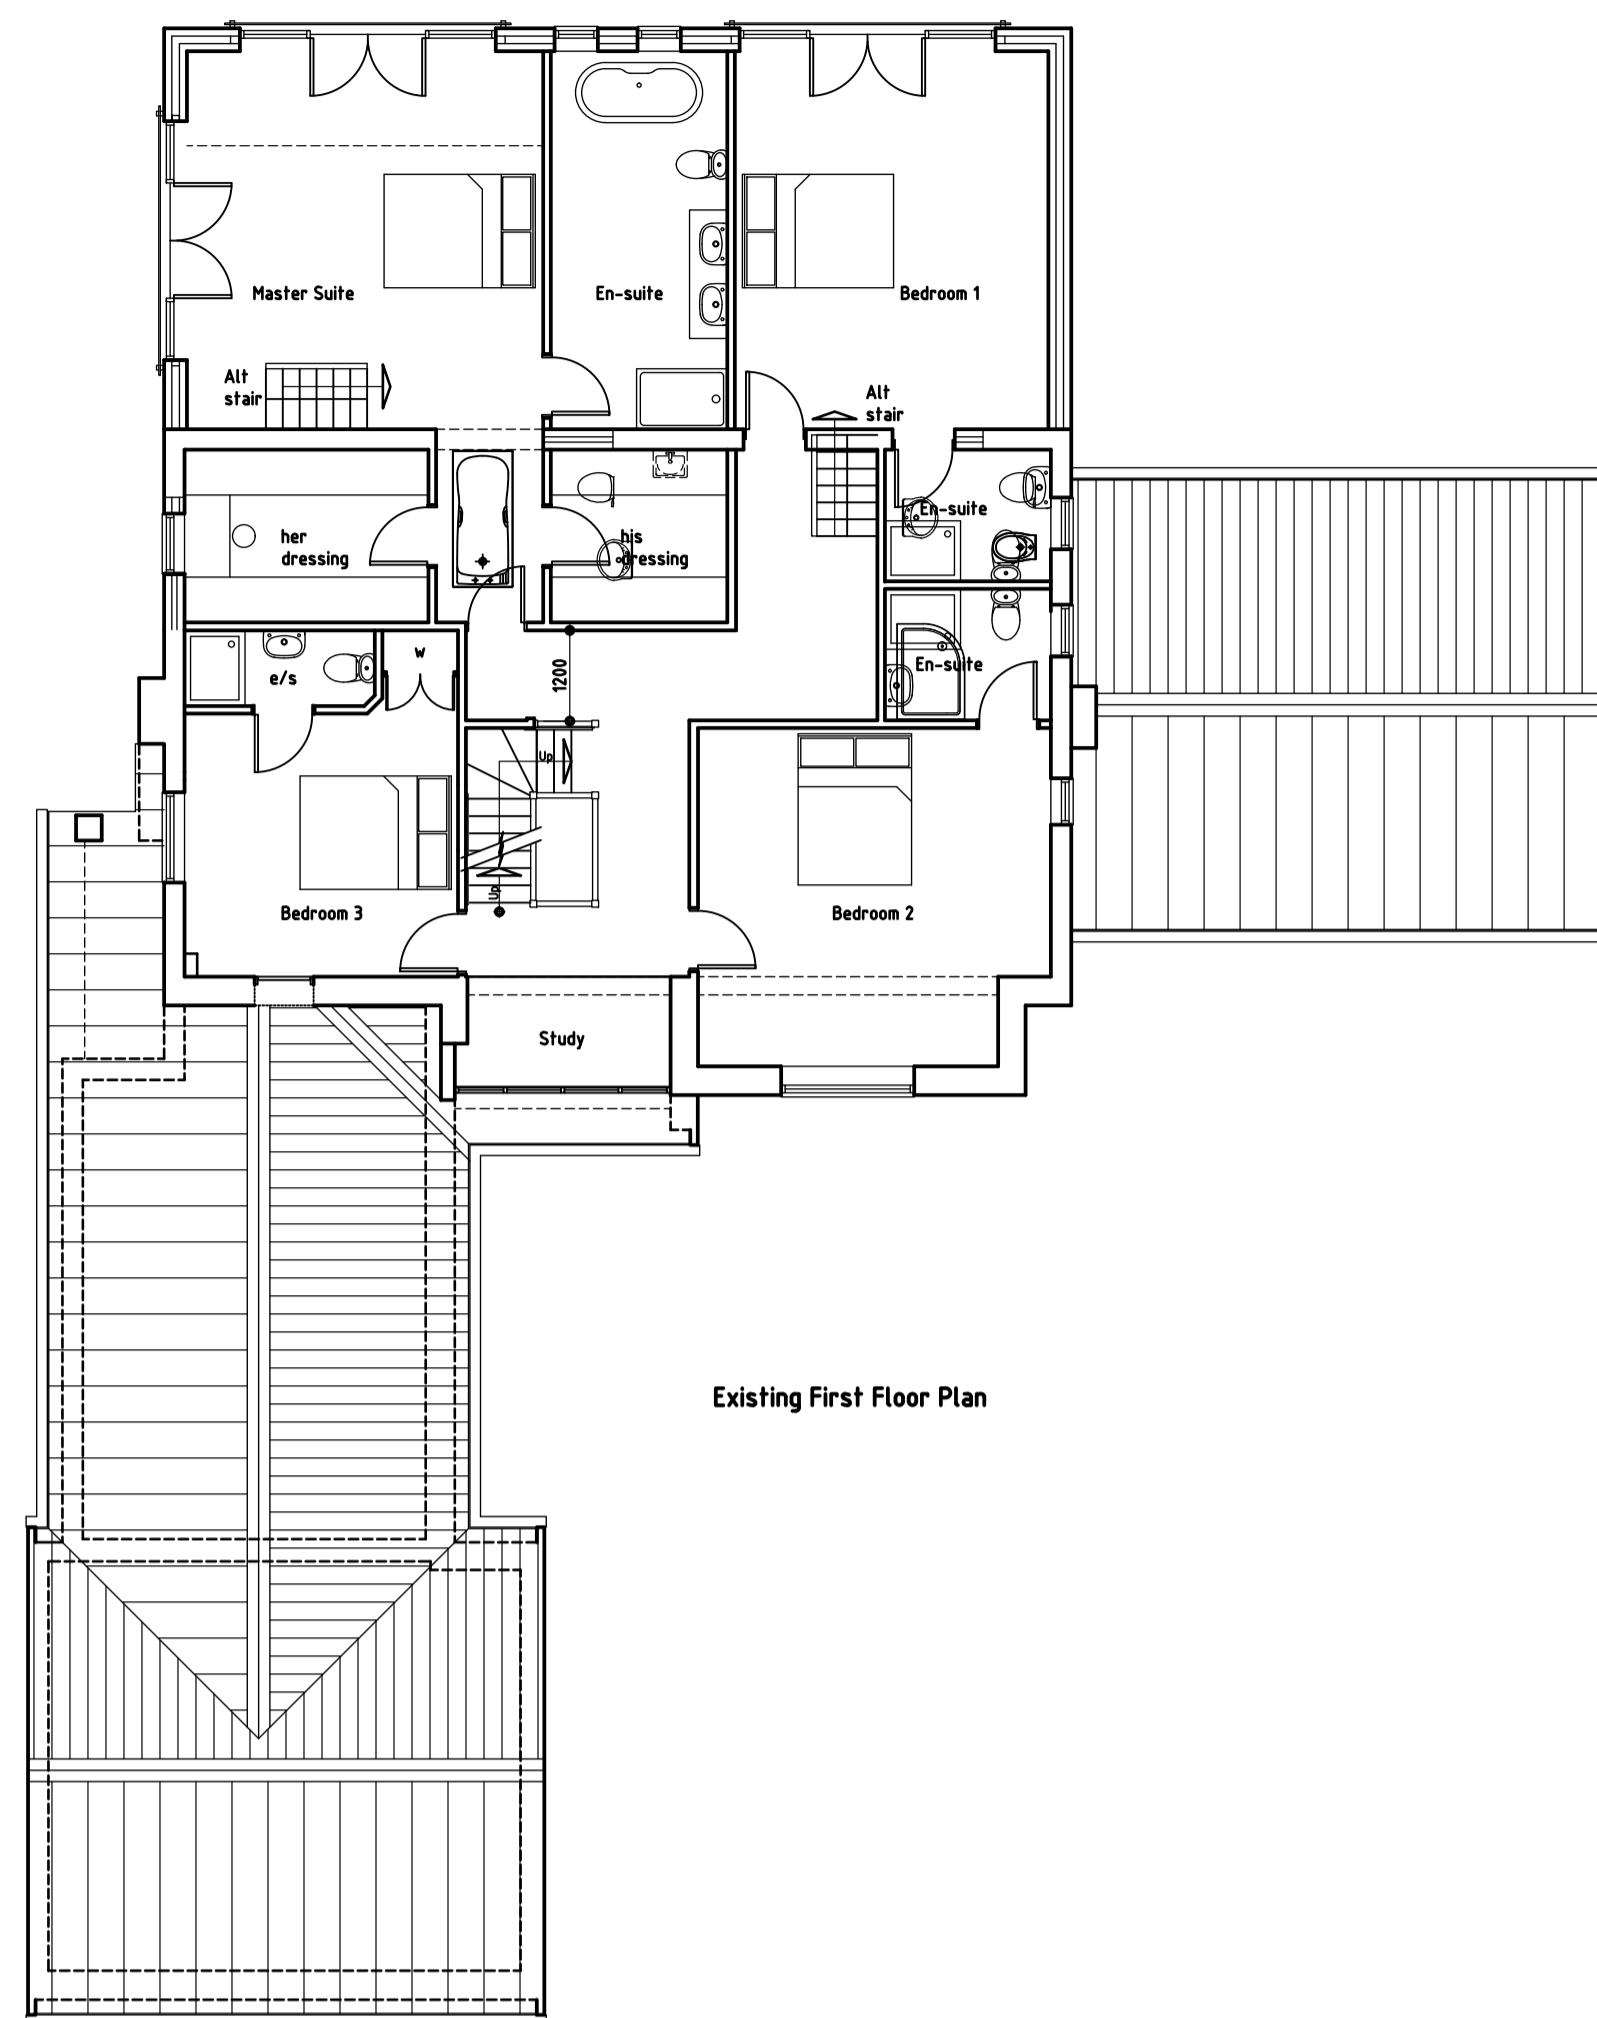

Existing First Floor Plan

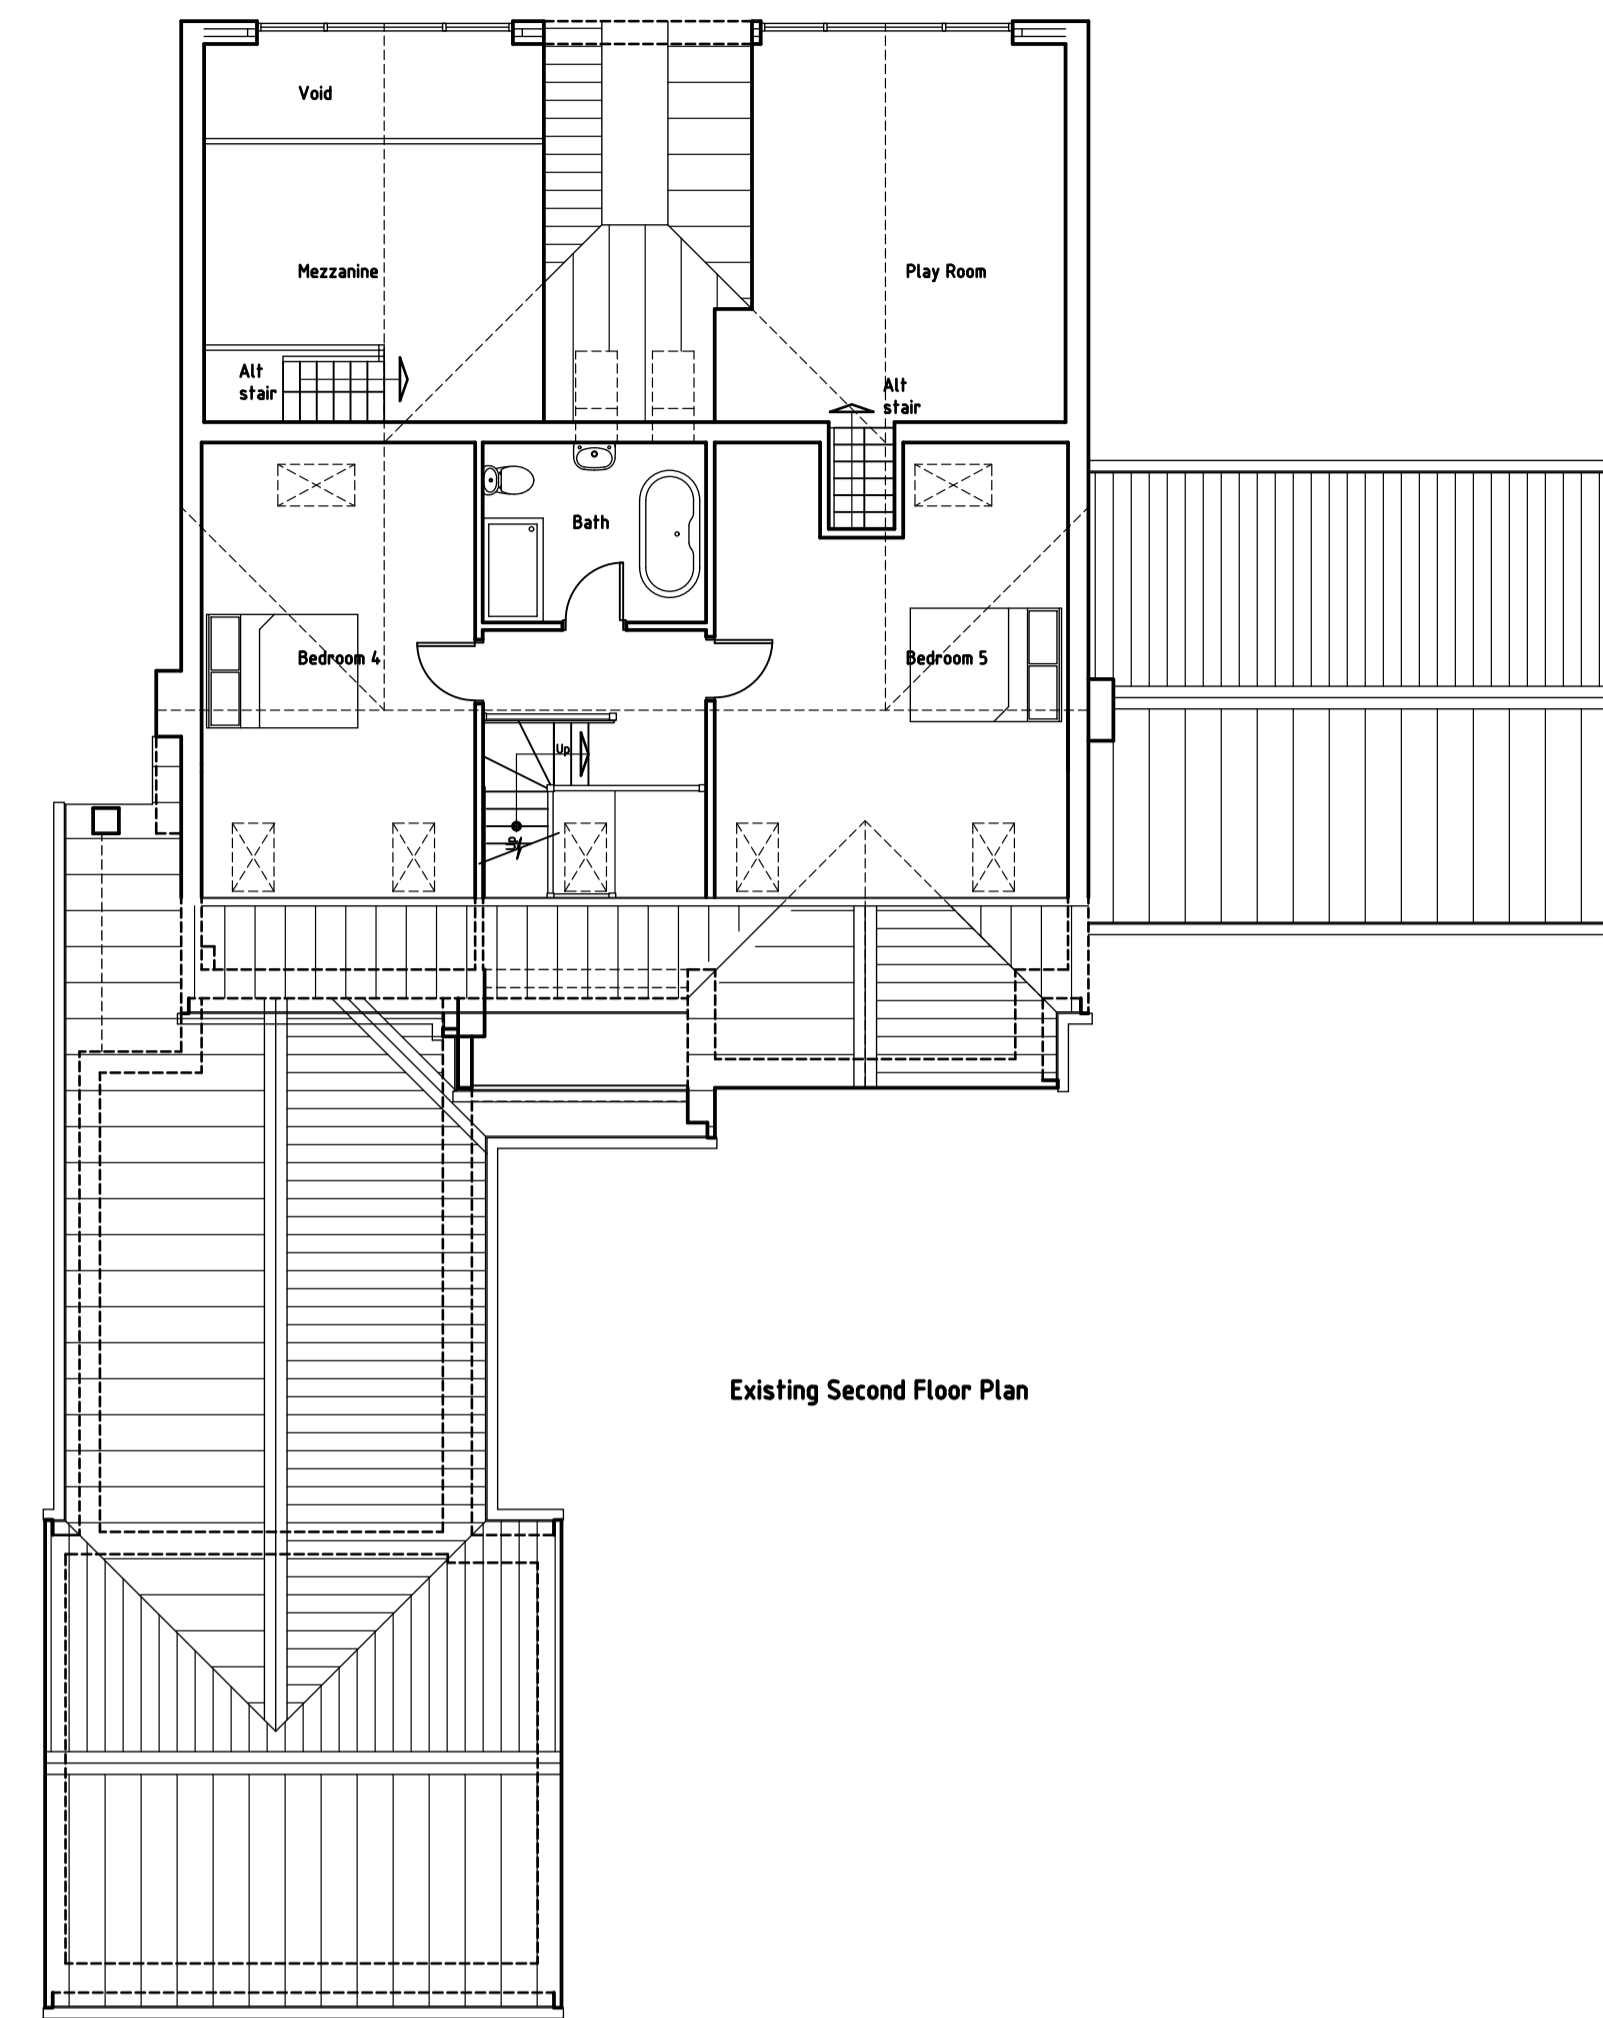

Existing Second Floor Plan



Existing South Elevation



Existing East Elevation



Existing North Elevation



Existing West Elevation



Project <b>PROPOSED GARAGE CONVERSION</b>		
Address 2 Ferguson's Close, Polebrook, Oundle, Northamptonshire PE8 5LH		
Client Mr & Mrs Freeman		
Drawing Existing Plans & Elevations		
Date DEC 2023	Scale 1:100 @ A1 - 1:200 @ A3	
Project No. 3771A	Drawing No. S02	Revision A

