
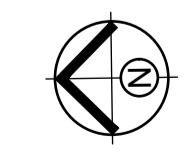
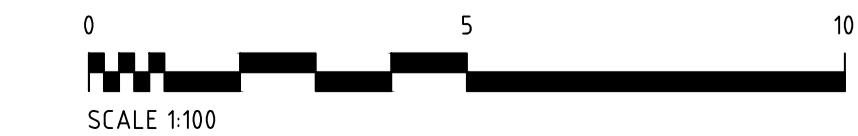


**NOTES**  
 This drawing has been issued in support of a planning application and must NOT be used for construction purposes.  
 This drawing is copyright and may not be altered, traced, copied, photographed or used for any purpose other than that for which it is issued without written permission from the copyright holder.

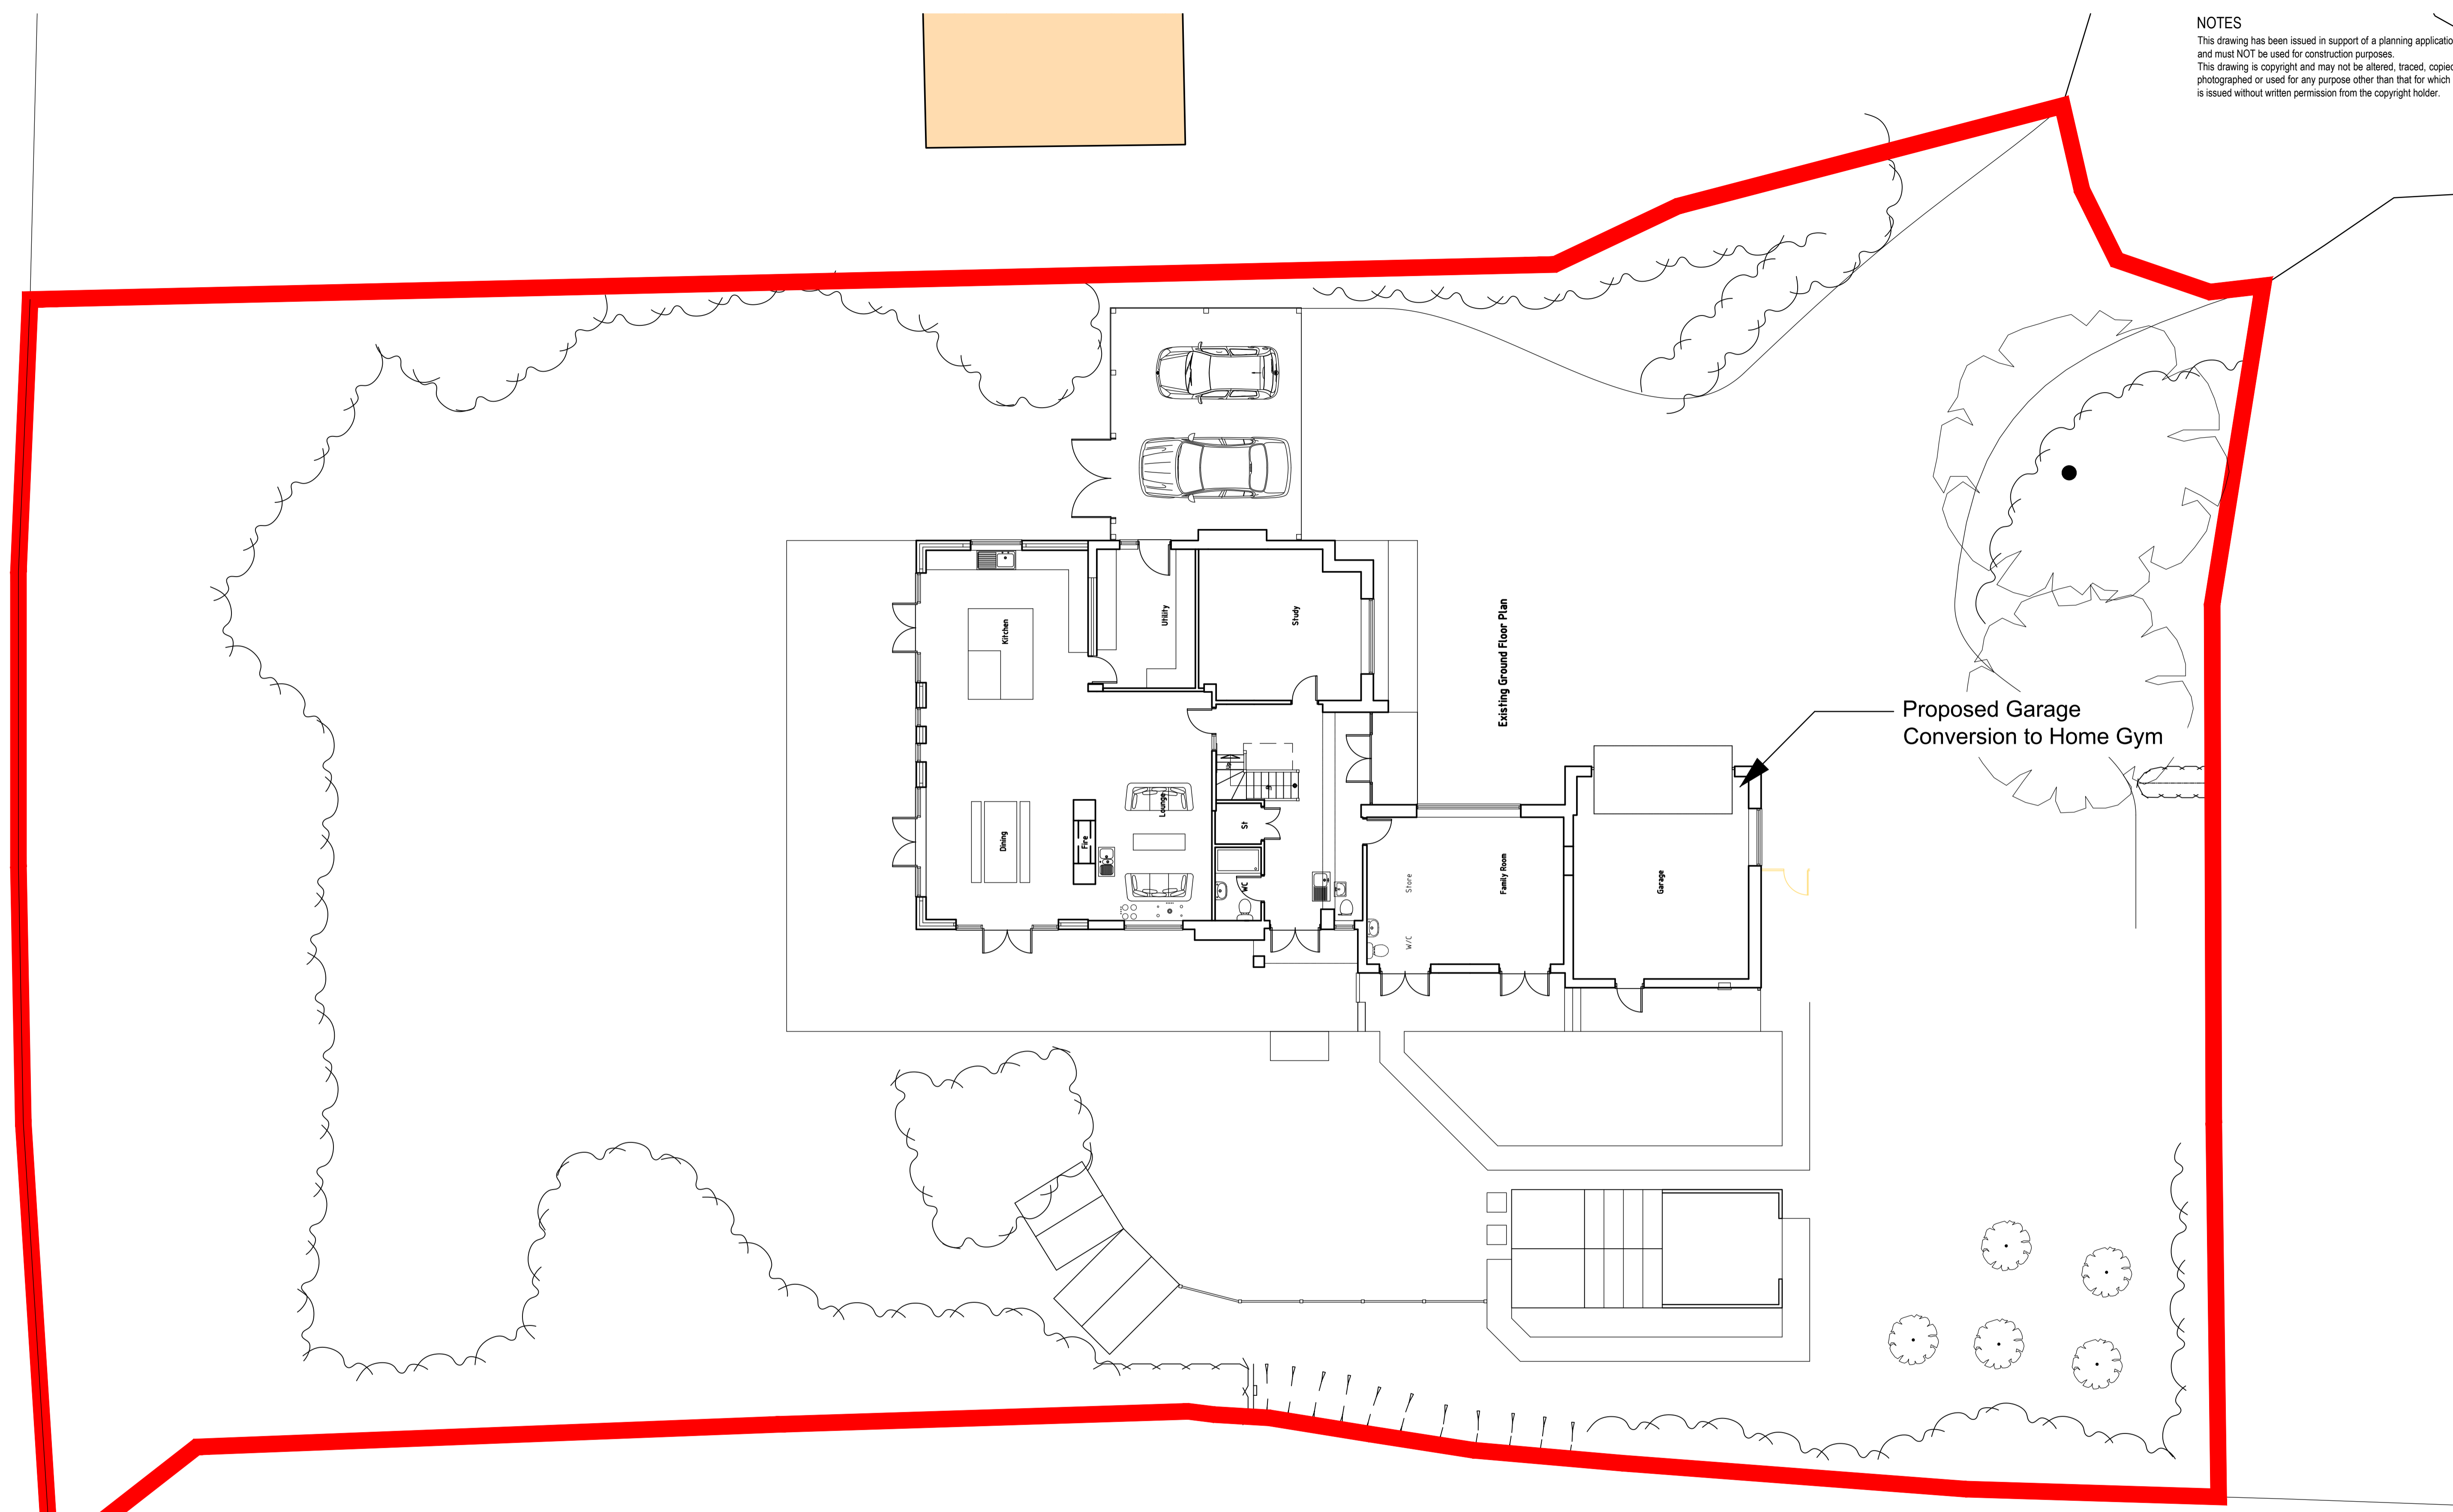

<b>Project</b> PROPOSED GARAGE CONVERSION		
Address 2 Ferguson's Close Polebrook, Oundle Northamptonshire PE8 5LH		
Client Mr and Mrs Freeman		
Drawing Existing Site Plan		
Date DEC 2023	Scale 1: 100 @ A1	
Project No. 3771A	Drawing No. S01	Revision -

**P&R**  
ARCHITECTS

Portess and Richardson Limited  
 193 Lincoln Road, Peterborough PE1 2PL  
 T. 01733 568116 E. pr@portessarchitect.com  
 www.portessarchitect.com