
## **GROUND FLOOR PLAN - 1:50**

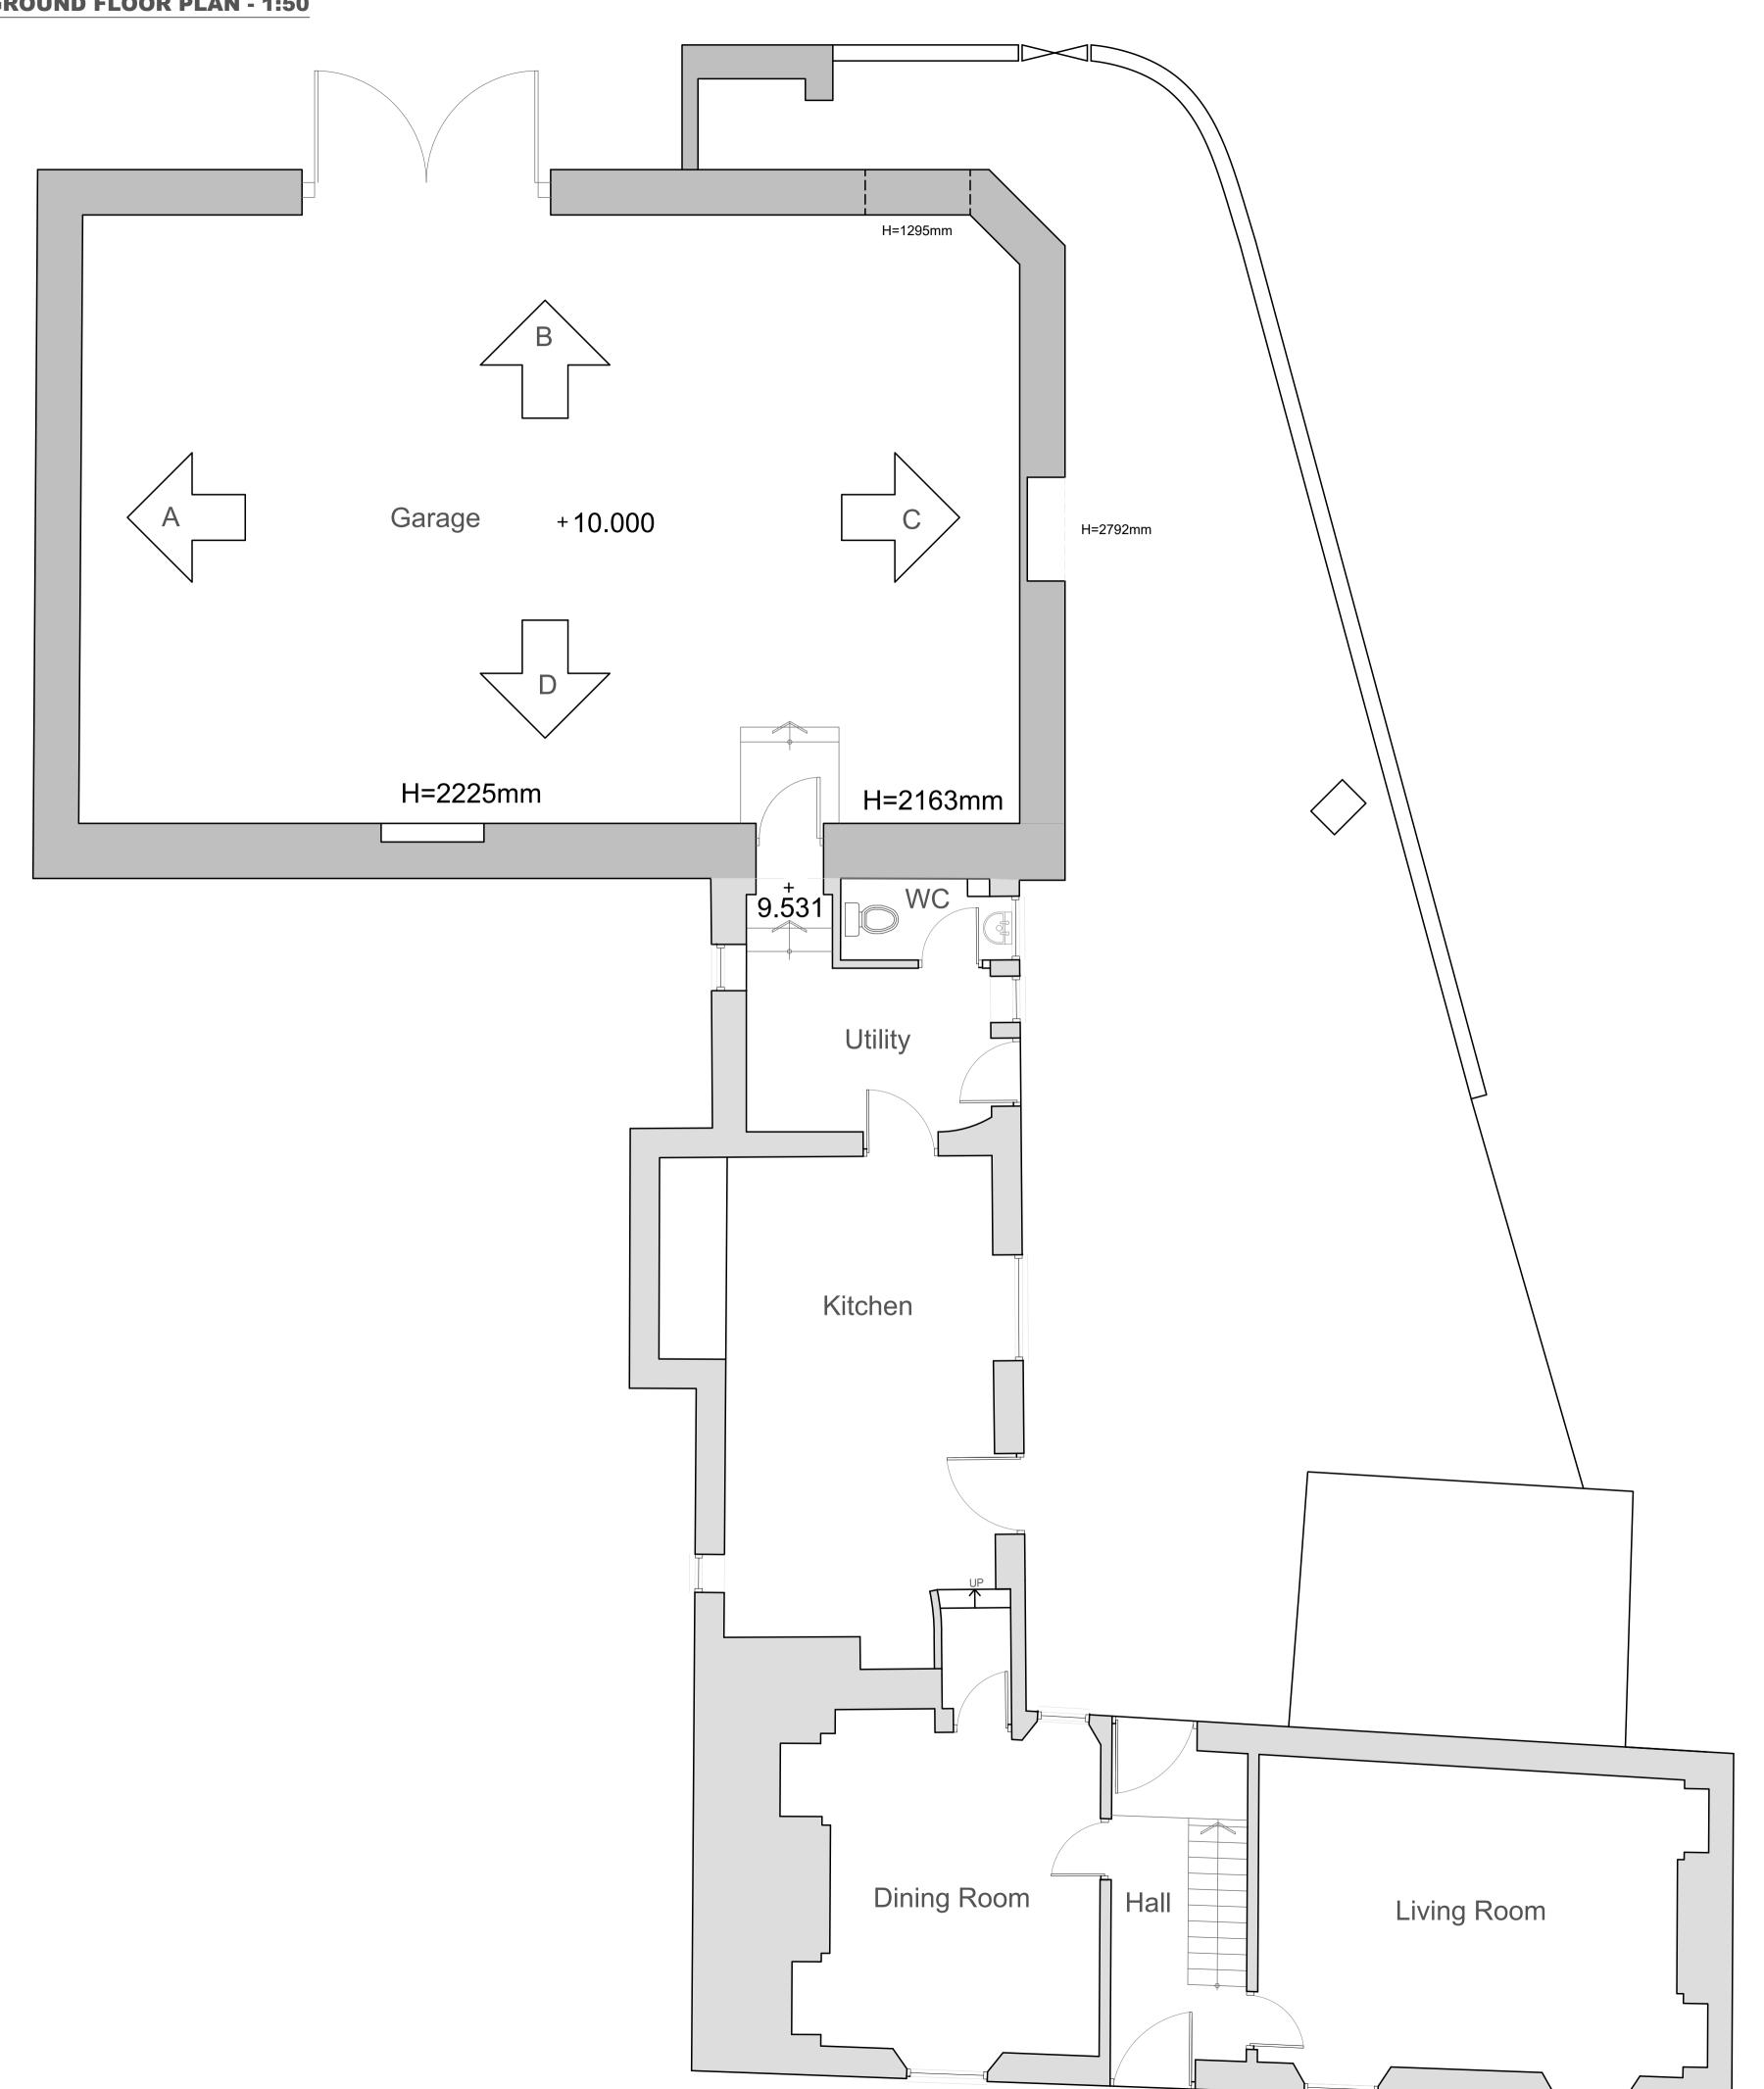



CHARTERED ARCHITECTS | CHARTERED SURVEYORS PROJECT MANAGEMENT


Belton St ● Stamford ● PE9 2EF

**Phone:** 01780 482483 Email: mail@rtkuk.com Website: www.rtkuk.com

RICS

Revision/Issue Notes:

Issue Date: By:

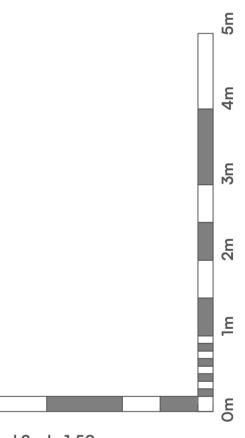

Visual Scale 1:50

Project Name:

Barn Garage Conversion

Project Address:

19 College Street Higham Ferrers Northants

Client:

Mr & Ms A, Speight

Project:	Drg No:	Revision:
1439	01	

Drawing Title:

Existing Ground Floor Plan

Scale: Paper size: 1:50 @A1

Drawn: CJT Checked: RT

## **PLANNING**

Drawing to be scaled for planning purposes only. All dimensions to be verified on site. All drawings are the copyright of RTK Stamford Ltd.