



NORTH ELEVATION - 1:50

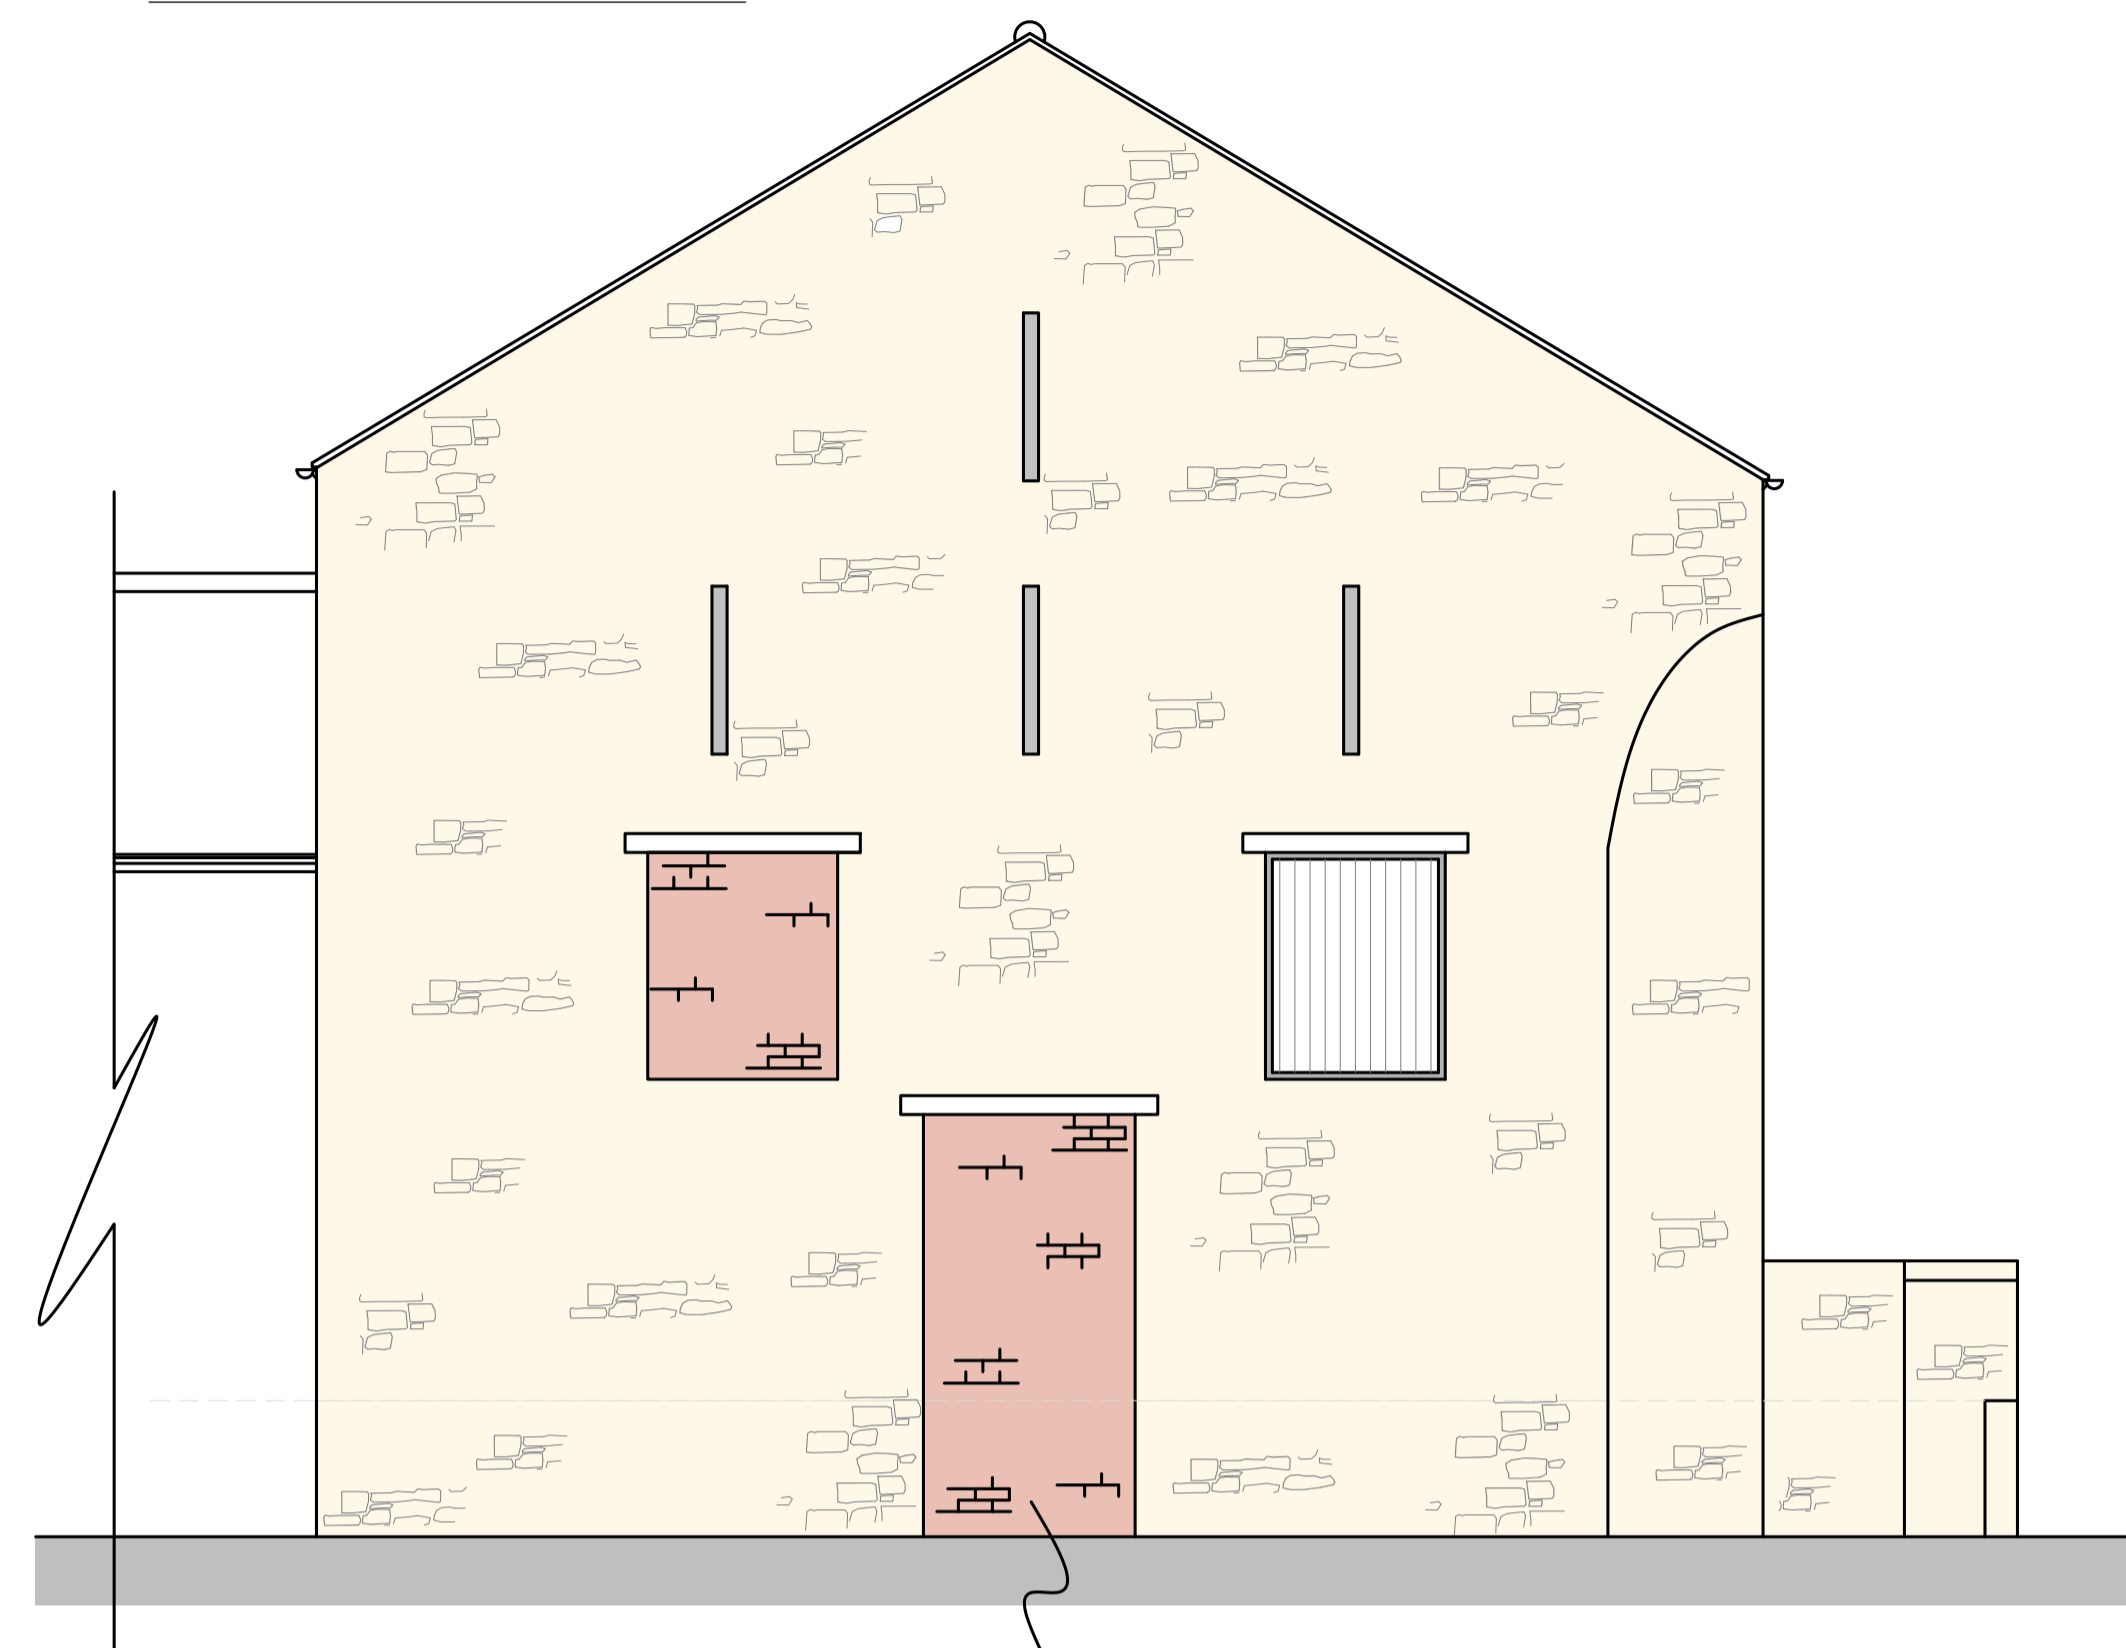

Brickwork modern infills and timber shutter to be removed.


WEST ELEVATION - 1:50

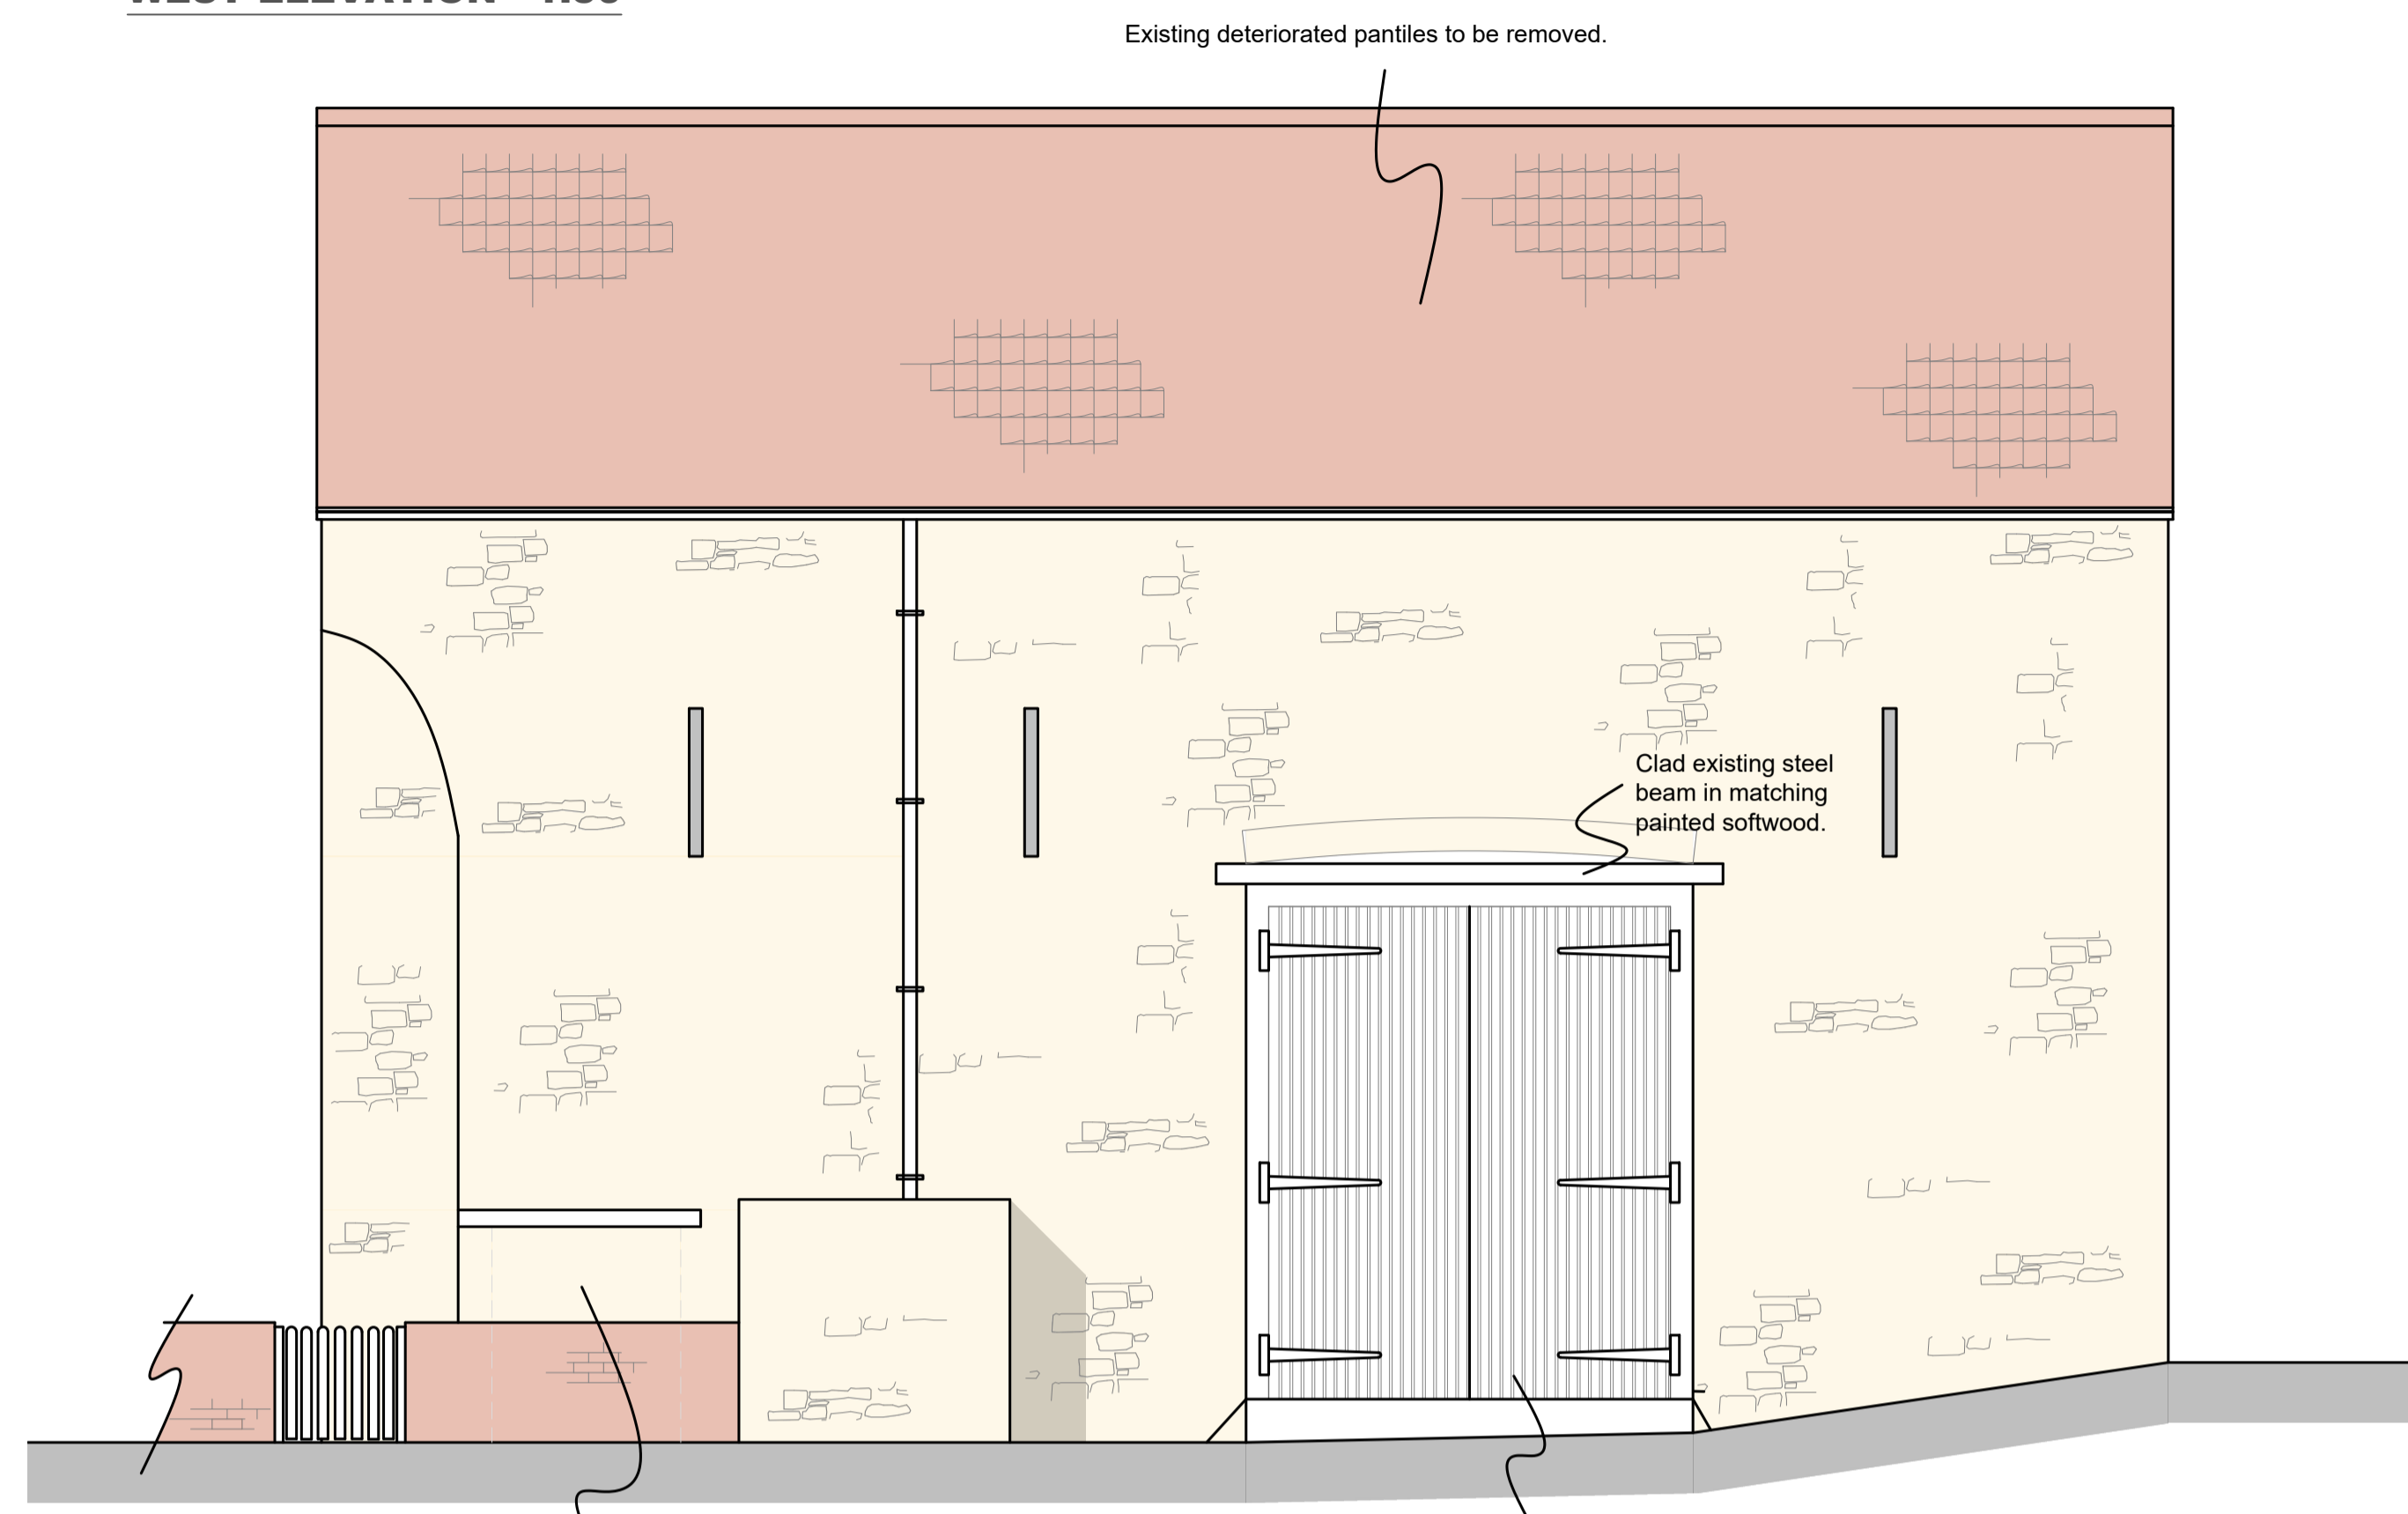

Existing deteriorated pantiles to be removed.


Clad existing steel beam in matching painted softwood.

EAST ELEVATION - 1:50

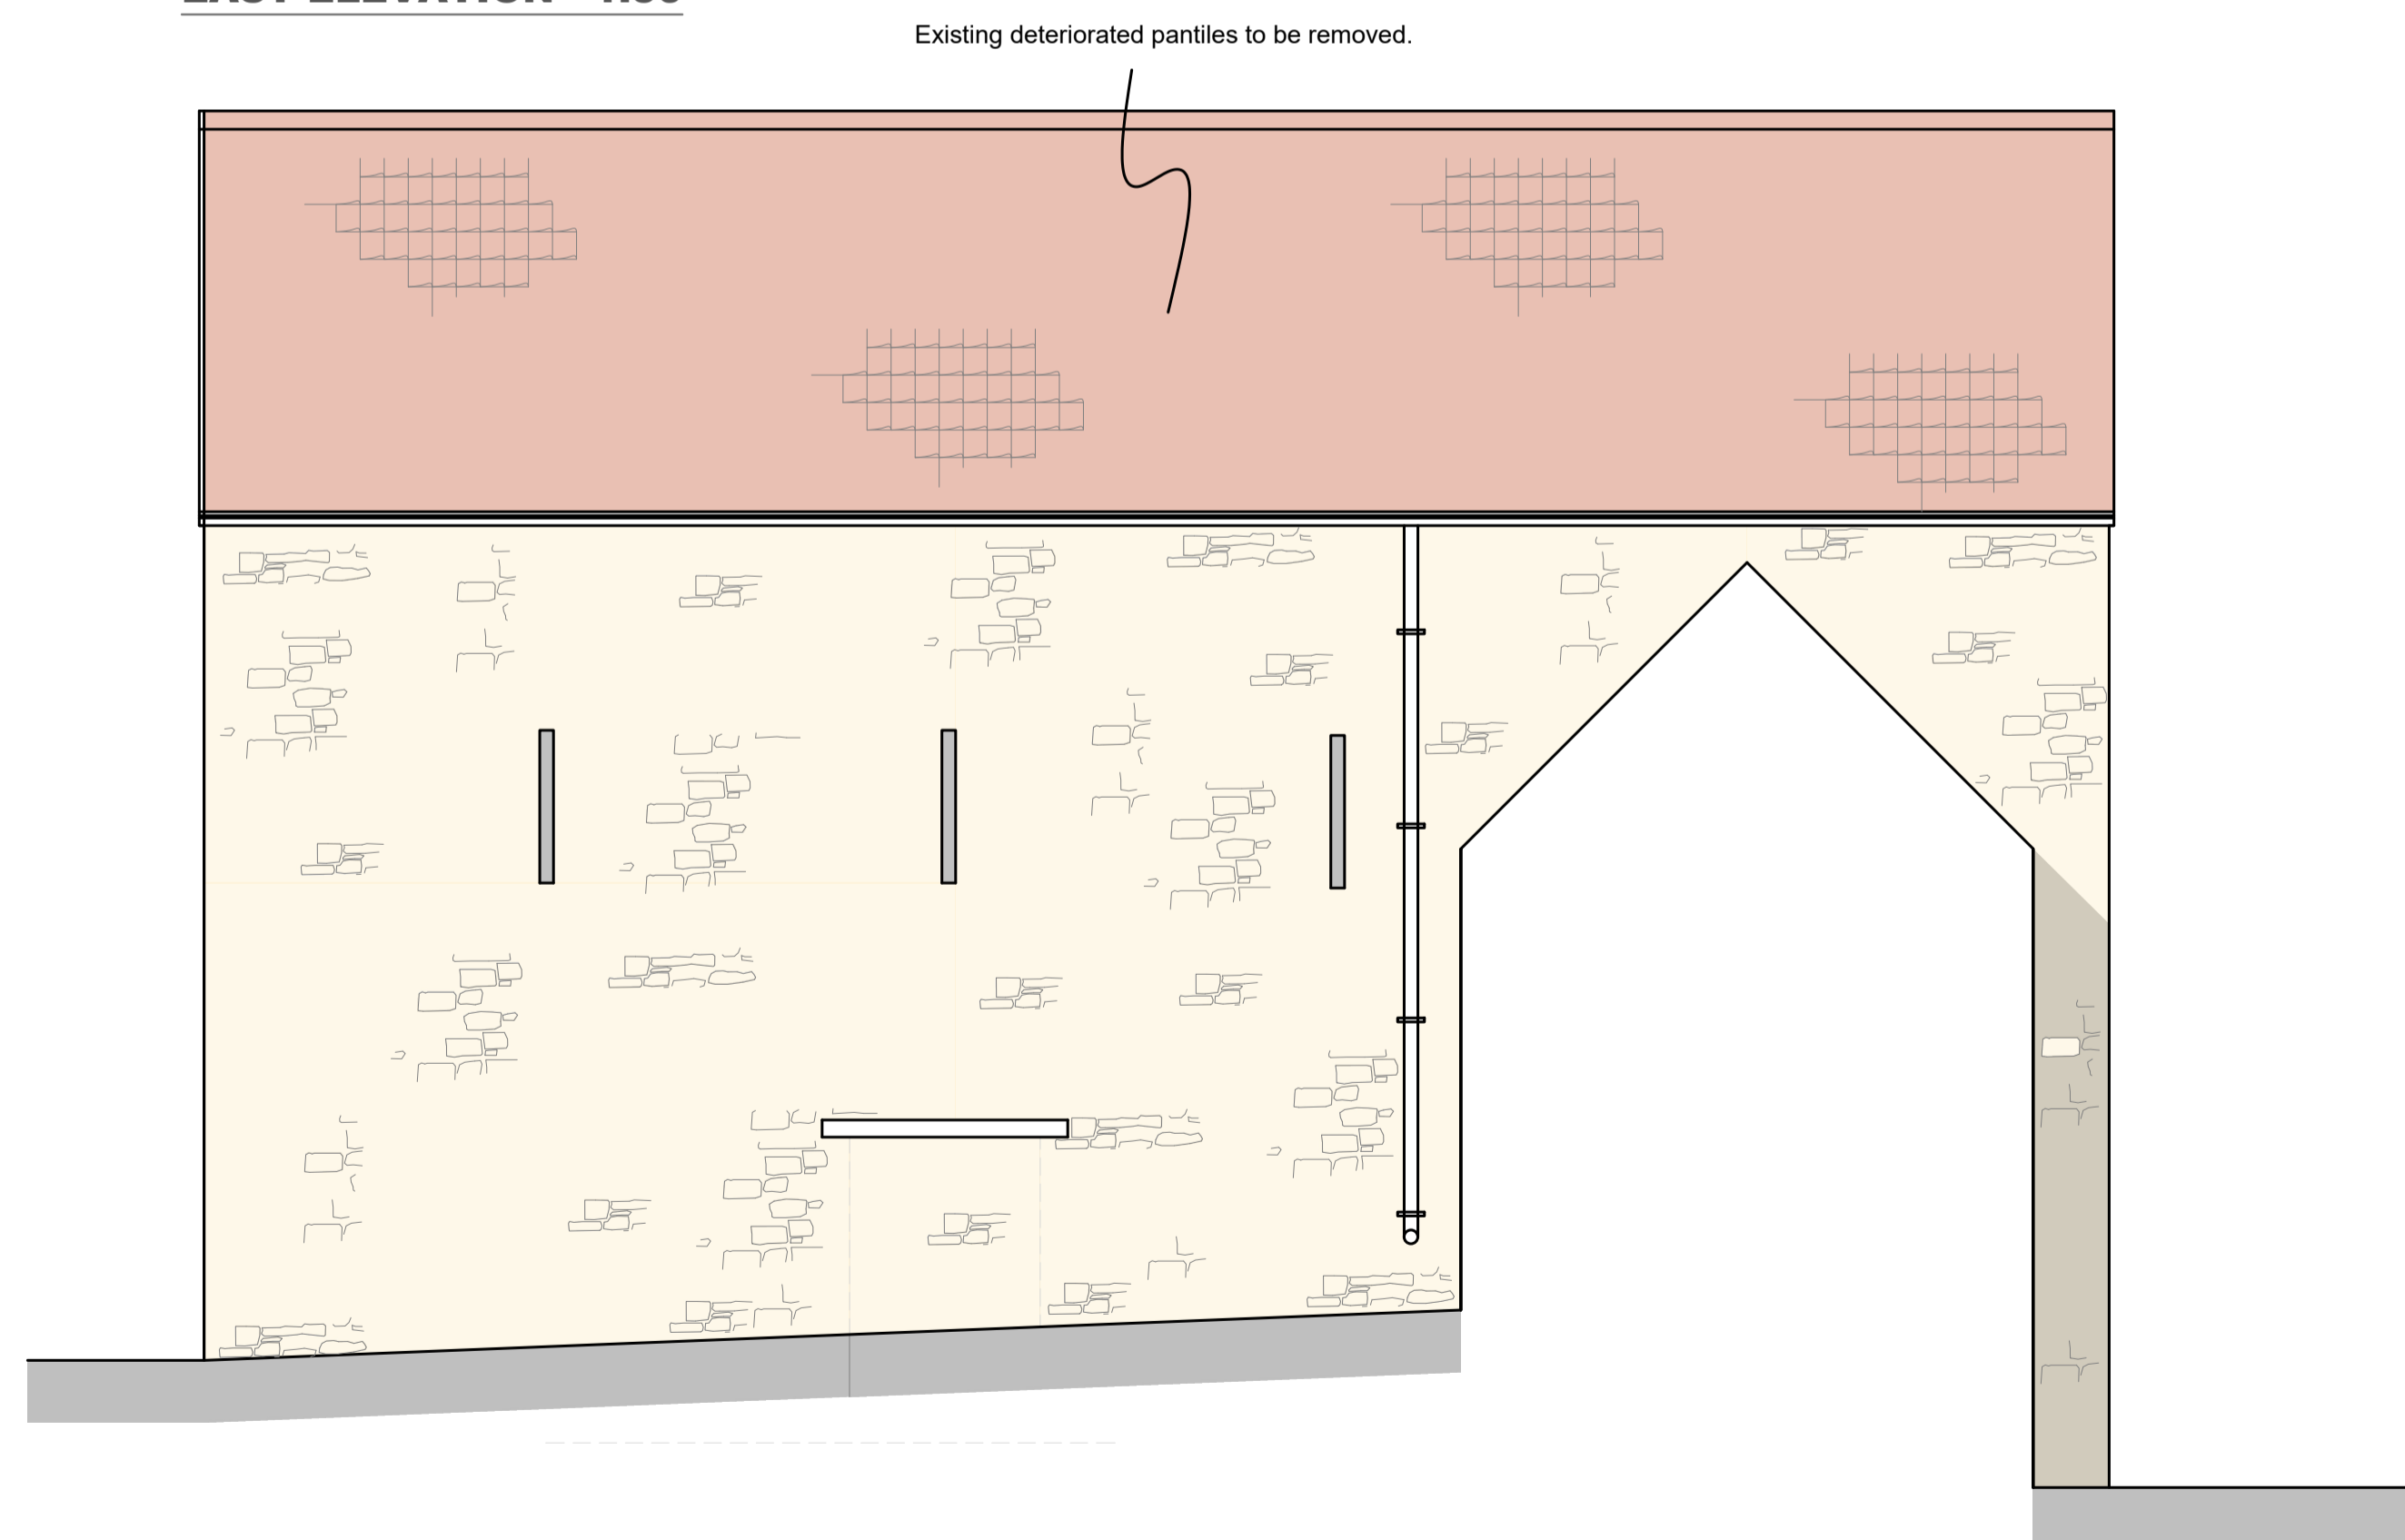

Existing deteriorated pantiles to be removed.

SOUTH ELEVATION - 1:50

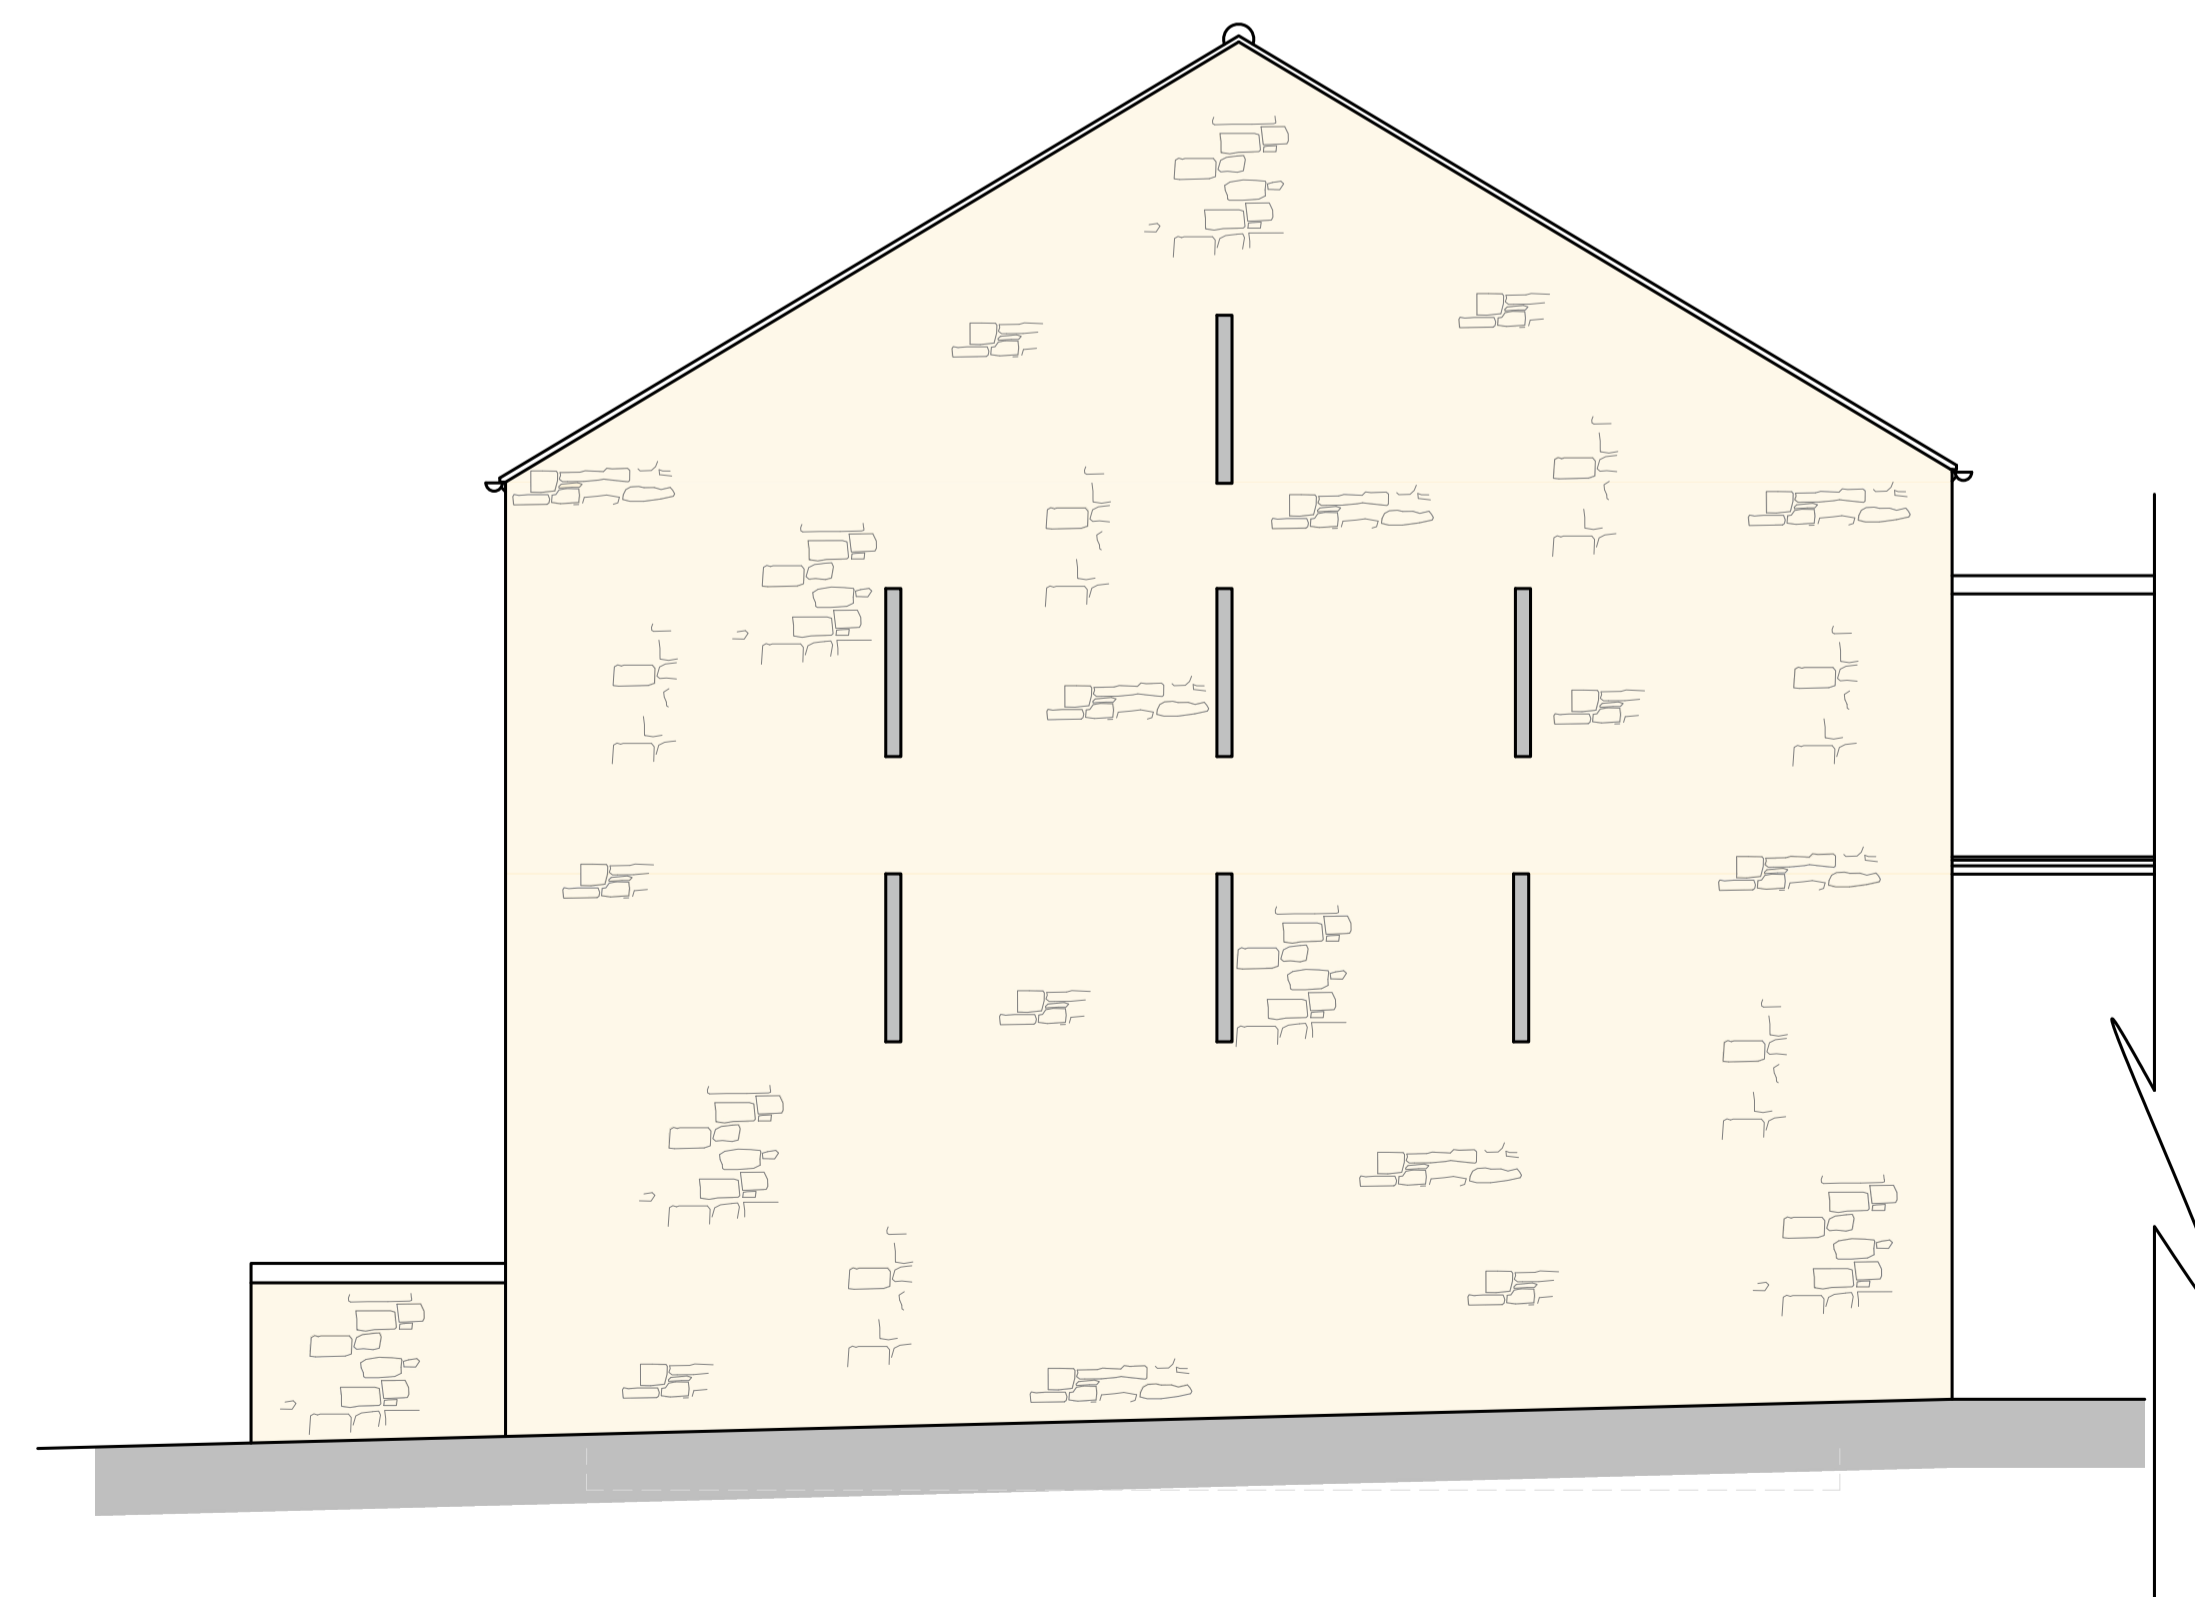

Visual Scale 1:50

Project Name:
Barn Garage Conversion

Project Address:
19 College Street
Higham Ferrers
Northants

Client:
Mr & Ms A, Speight

Project:	Drg No:	Revision:
1439	04	

Drawing Title:
Existing Elevations

Scale:	Paper size:
1:50	@A1

Drawn:	Checked:
CJT	RT


Issue:

PLANNING

Drawing to be scaled for planning purposes only. All dimensions to be verified on site. All drawings are the copyright of RTK Stamford Ltd.

Title

Scale 1:50

 

VISUAL SCALE 1:50