


- Numbers relate to the Heritage and Impact Assessment as follows:
- 2 New staircase
  - 13 New landing and balustrade.
  - 14. New glazing to existing slot windows - see joinery details.
  - 15 New bathroom within studwork walls.
  - 16 Two new conservation rooflights over.
  - 17 New mezzanine floor construction.

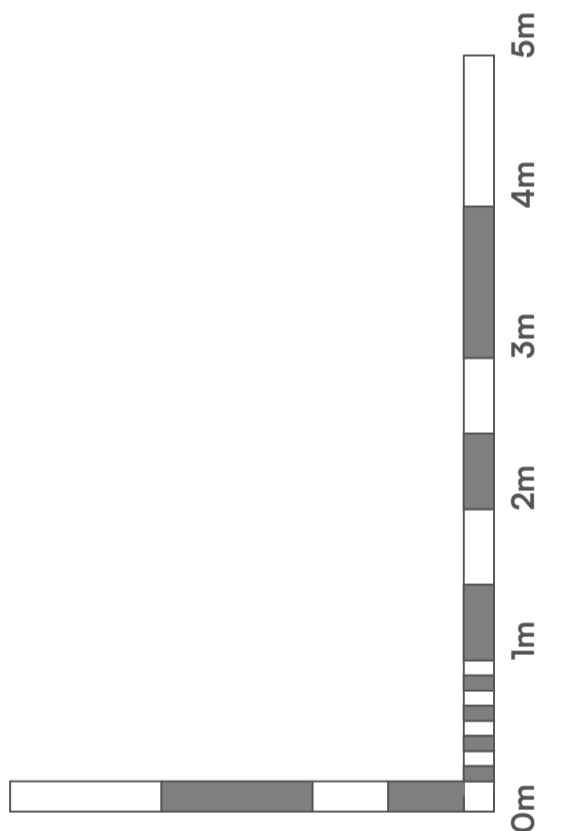

Visual Scale 1:50

Project Name:  
Barn Garage Conversion

Project Address:  
19 College Street  
Higham Ferrers  
Northants

Client:  
Mr & Ms A, Speight

Project:	Drg No:	Revision:
1439	07	

Drawing Title:  
Proposed First Floor Plan

Scale:	Paper size:
1:50	@A1

Drawn:	Checked:
CJT	RT

Issue:

## PLANNING