


1

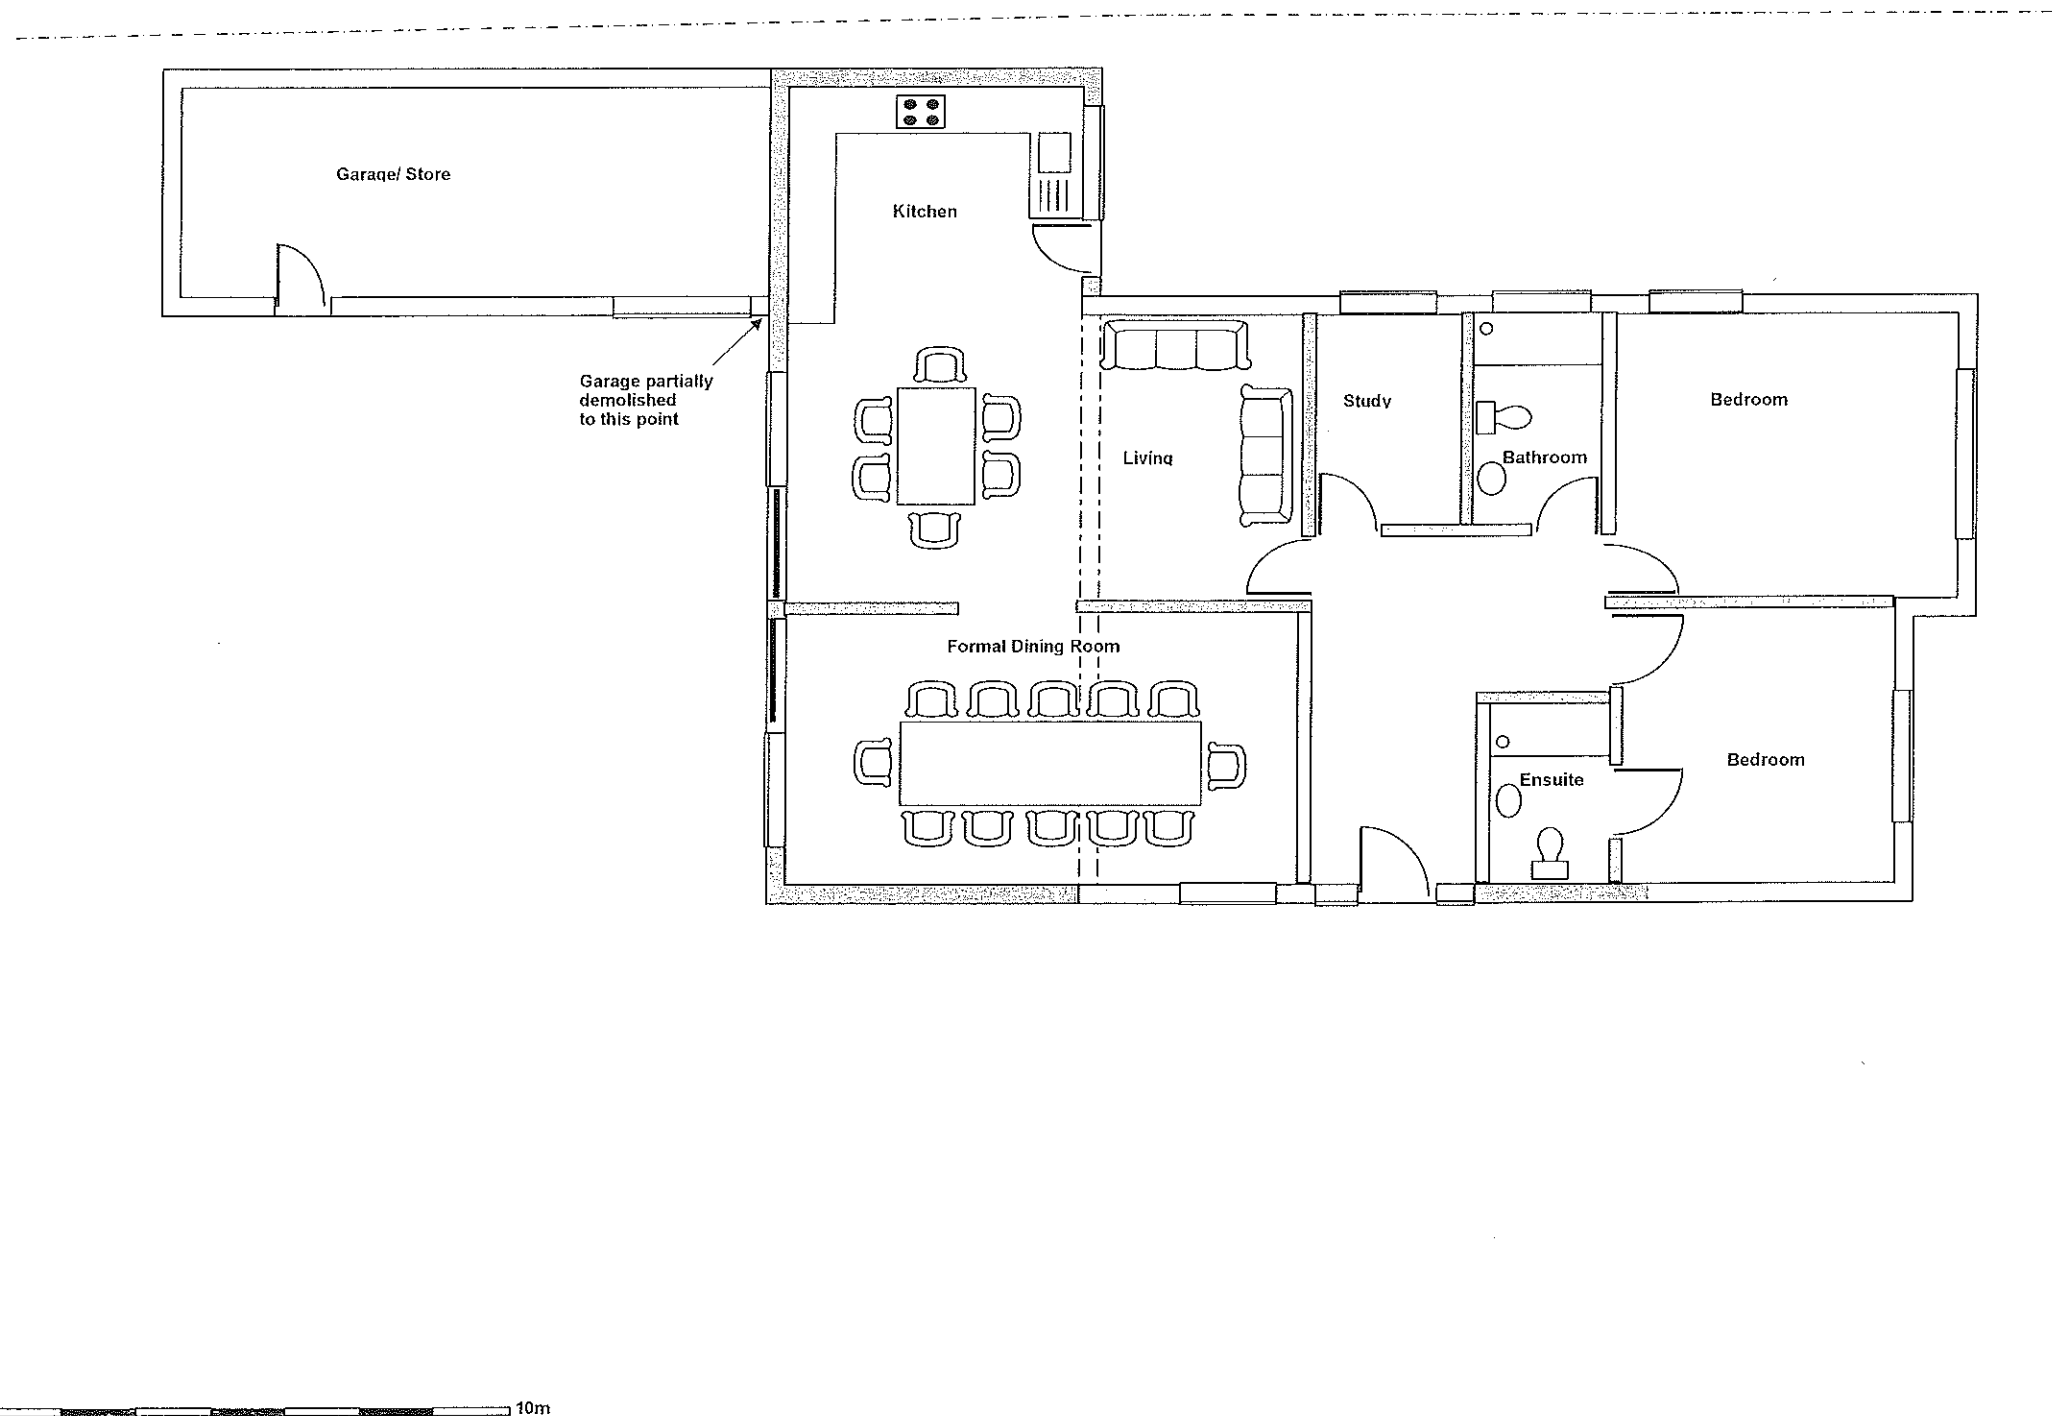

#### CONSTRUCTION NOTES

1) See Drg. No. 01

E B A Rev	Date	Issued for Estimating
		Issued for B.R.
		Issued for Planning
		Description

**OLIVERS** Building Consultants  
& Chartered  
Structural Engineers


Client: Mr & Mrs Alexander

Project Side & Rear Extensions  
27 Bishops Avenue  
Elstree, WD6 3LZ


Dra. Title Proposed  
Ground Floor  
Plan

Drm			
Date	November '23	Scale	1:100@A3
Drg.No.	BA/27/ 02	Rev.	A


7

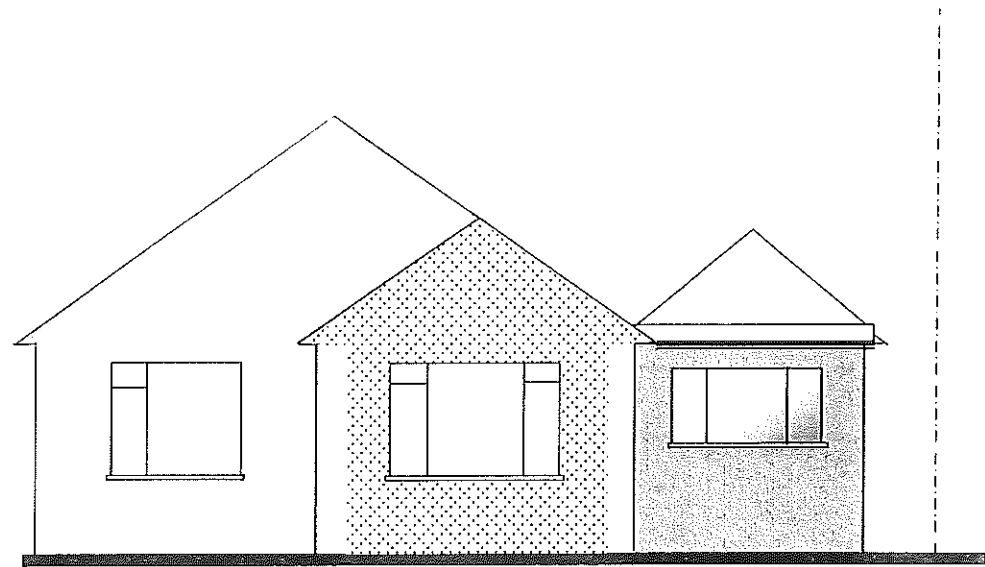


Proposed Front Elevation

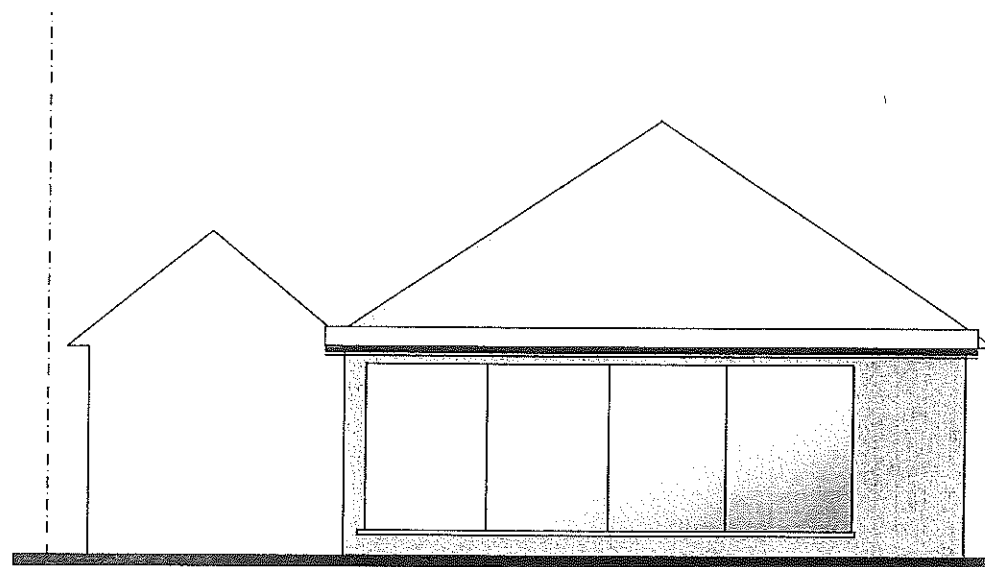

Proposed Rear Elevation

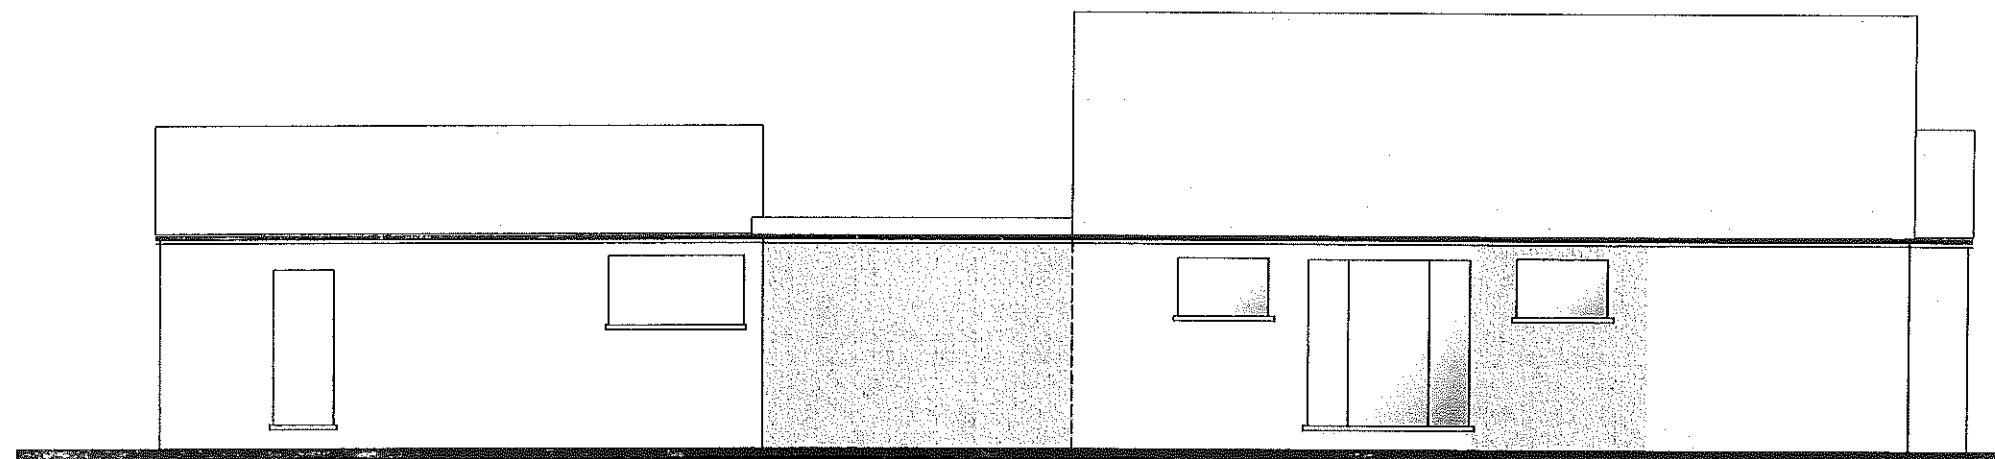

Proposed Side Elevation

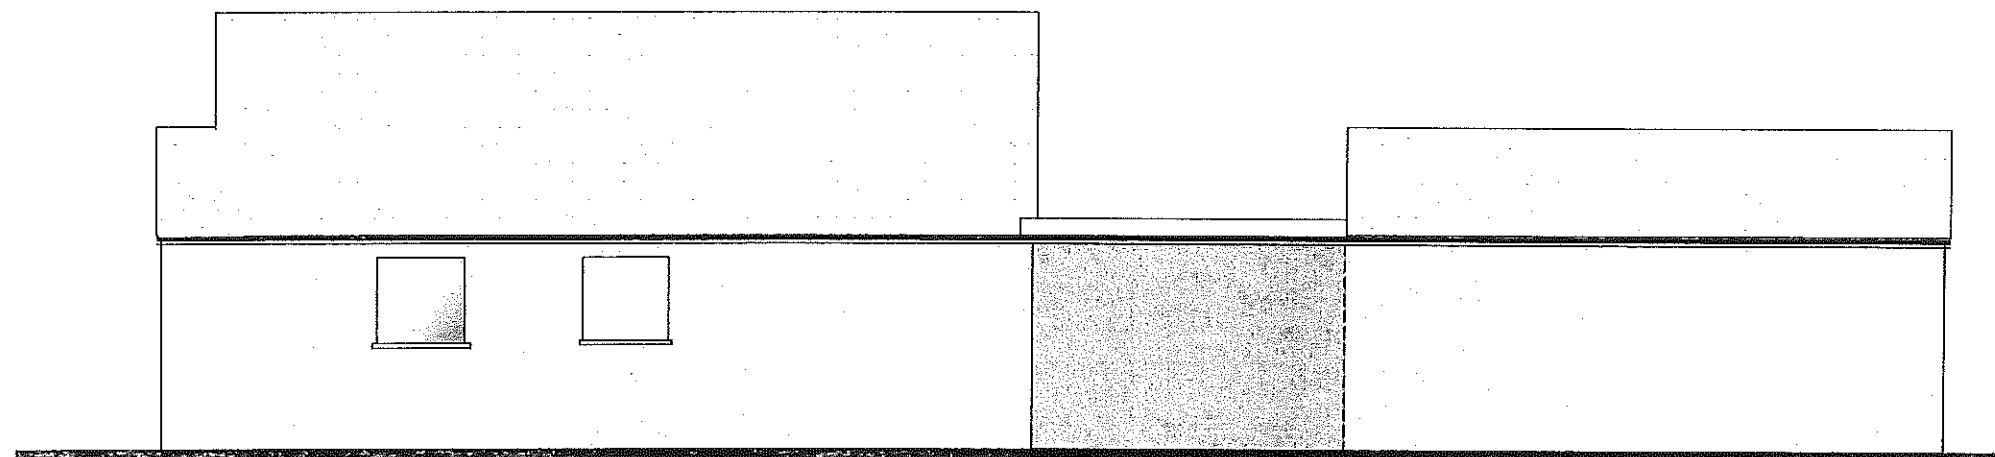

Proposed Side Elevation

#### CONSTRUCTION NOTES

- 1) See Drq. No. 01


E B A	Issued for Estimating	
	Issued for B.R.	
Rev	Date	Description

**OLIVERS** Building Consultants  
& Chartered  
Structural Engineers  
Client: Mr & Mrs Alexander

Project Side & Rear Extension  
27 Bishops Avenue  
Elstree, WD6 3LZ

Drq. Title Proposed  
Front, Side & Rear  
Elevations

Drn			
Date	November '23	Scale	1:100@A3
Drq.No.	BA/27/ 03	Rev.	A

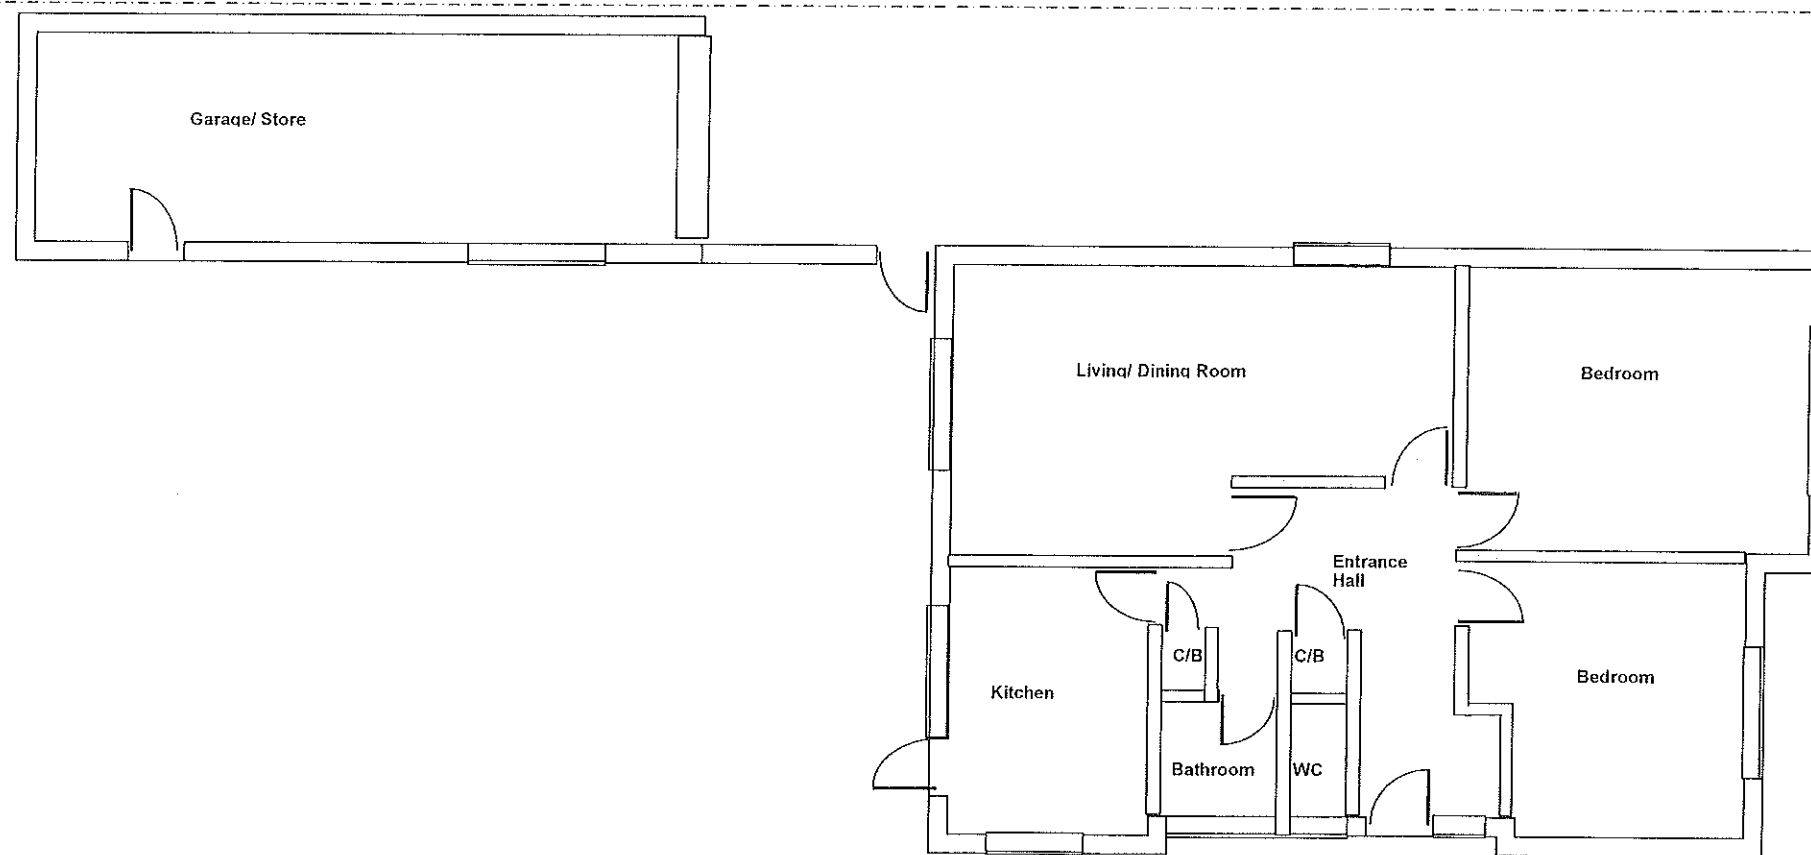

CONSTRUCTION NOTES

1) See Drg. No. 01

E B A Rev	Date	Issued for Estimating
		Issued for B.R.
		Issued for Planning
		Description


**OLIVERS** Building Consultants  
& Chartered  
Structural Engineers

Client: Mr & Mrs Alexander


Project 27 Bishops Avenue  
Elstree, WD6 3LZ

Drg. Title Existing  
Ground Floor  
Plan


Dn			
Date	November '23	Scale	1:100@A3
Drg.No.	BA/27/ 05	Rev.	A

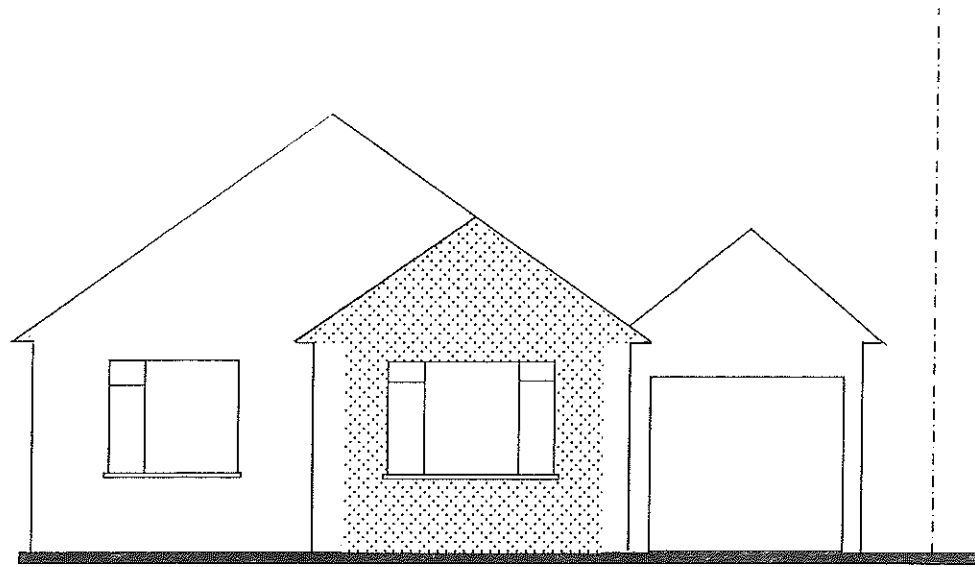


Existing Front Elevation

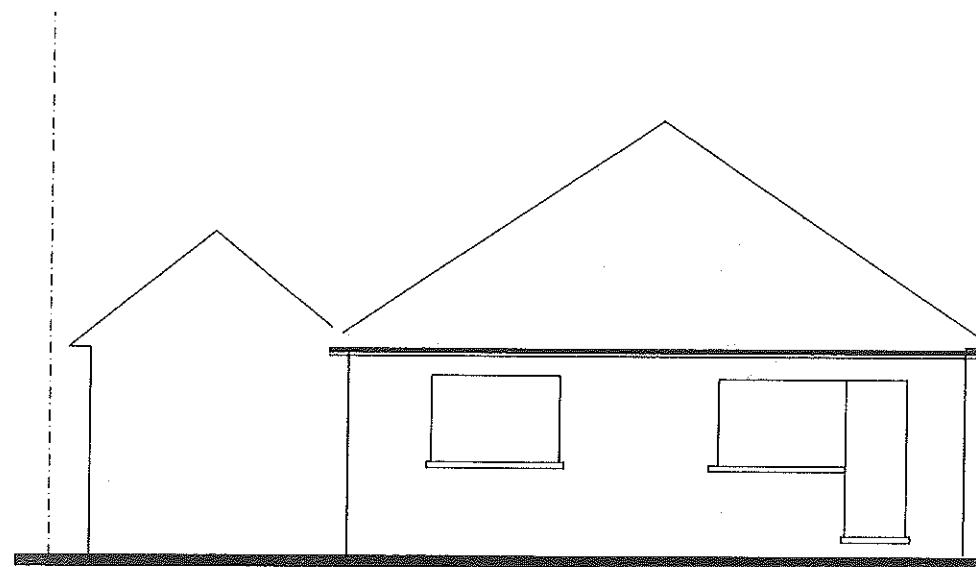

Existing Rear Elevation

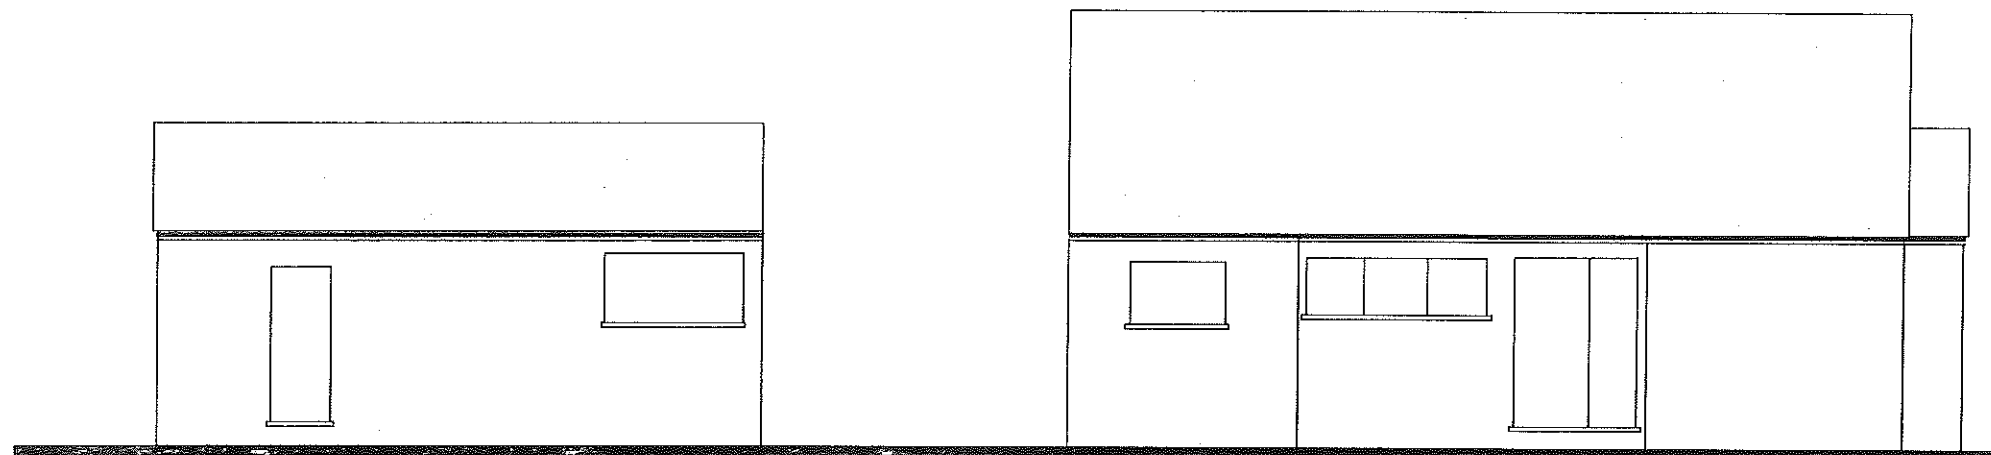

Existing Side Elevation

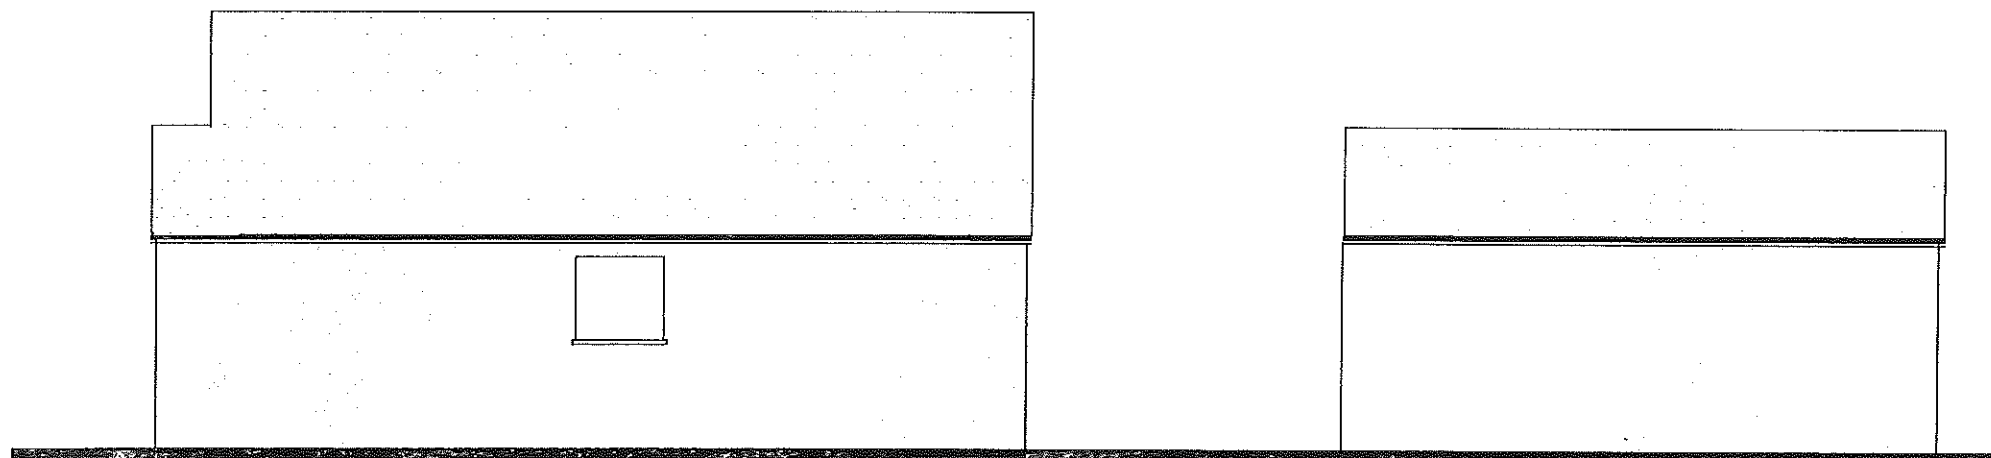

Existing Side Elevation

10m

10m

# CONSTRUCTION NOTES

1) See Drg. No. 01

E B A	Date	Issued for Estimating Issued for B.R. Issued for Planning Description
Rev		

**OLIVERS** Building Consultants  
& Chartered  
Structural Engineers

Client: Mr & Mrs Alexander

Project Side & Rear Extension  
27 Bishops Avenue  
Elstree, WD6 3LZ

Drg. Title Existing  
Front, Side & Rear  
Elevations

Drn			
Date	November '23	Scale	1:100@A3
Drg.No.	BA/27/ 04	Rev.	A