

REVISIONS:

Date:	Revision:	Rev.:
161123	First Issue	A
271123	Glass rear roof	B

PIK design Limited
 01923 850 623
 www.pikdesign.com

Client:
 Mr & Mrs Mistry
 48 Newberries Avenue,
 Radlett, Hertfordshire,
 WD7 7EP

Drawing details:
 Existing & proposed roof and site layout

Project Title:
 Proposed two storey & first floor side extensions, part single & part two storey rear extensions & loft conversion with raised roof level & fenestration changes – resubmission with reduced LHS extension following previous refusal


Scale:
 1:200 @A1

Drawn by:
 pk


Date:
 161123

Drawing #:
 266.5-PLK-02

Revision:
B

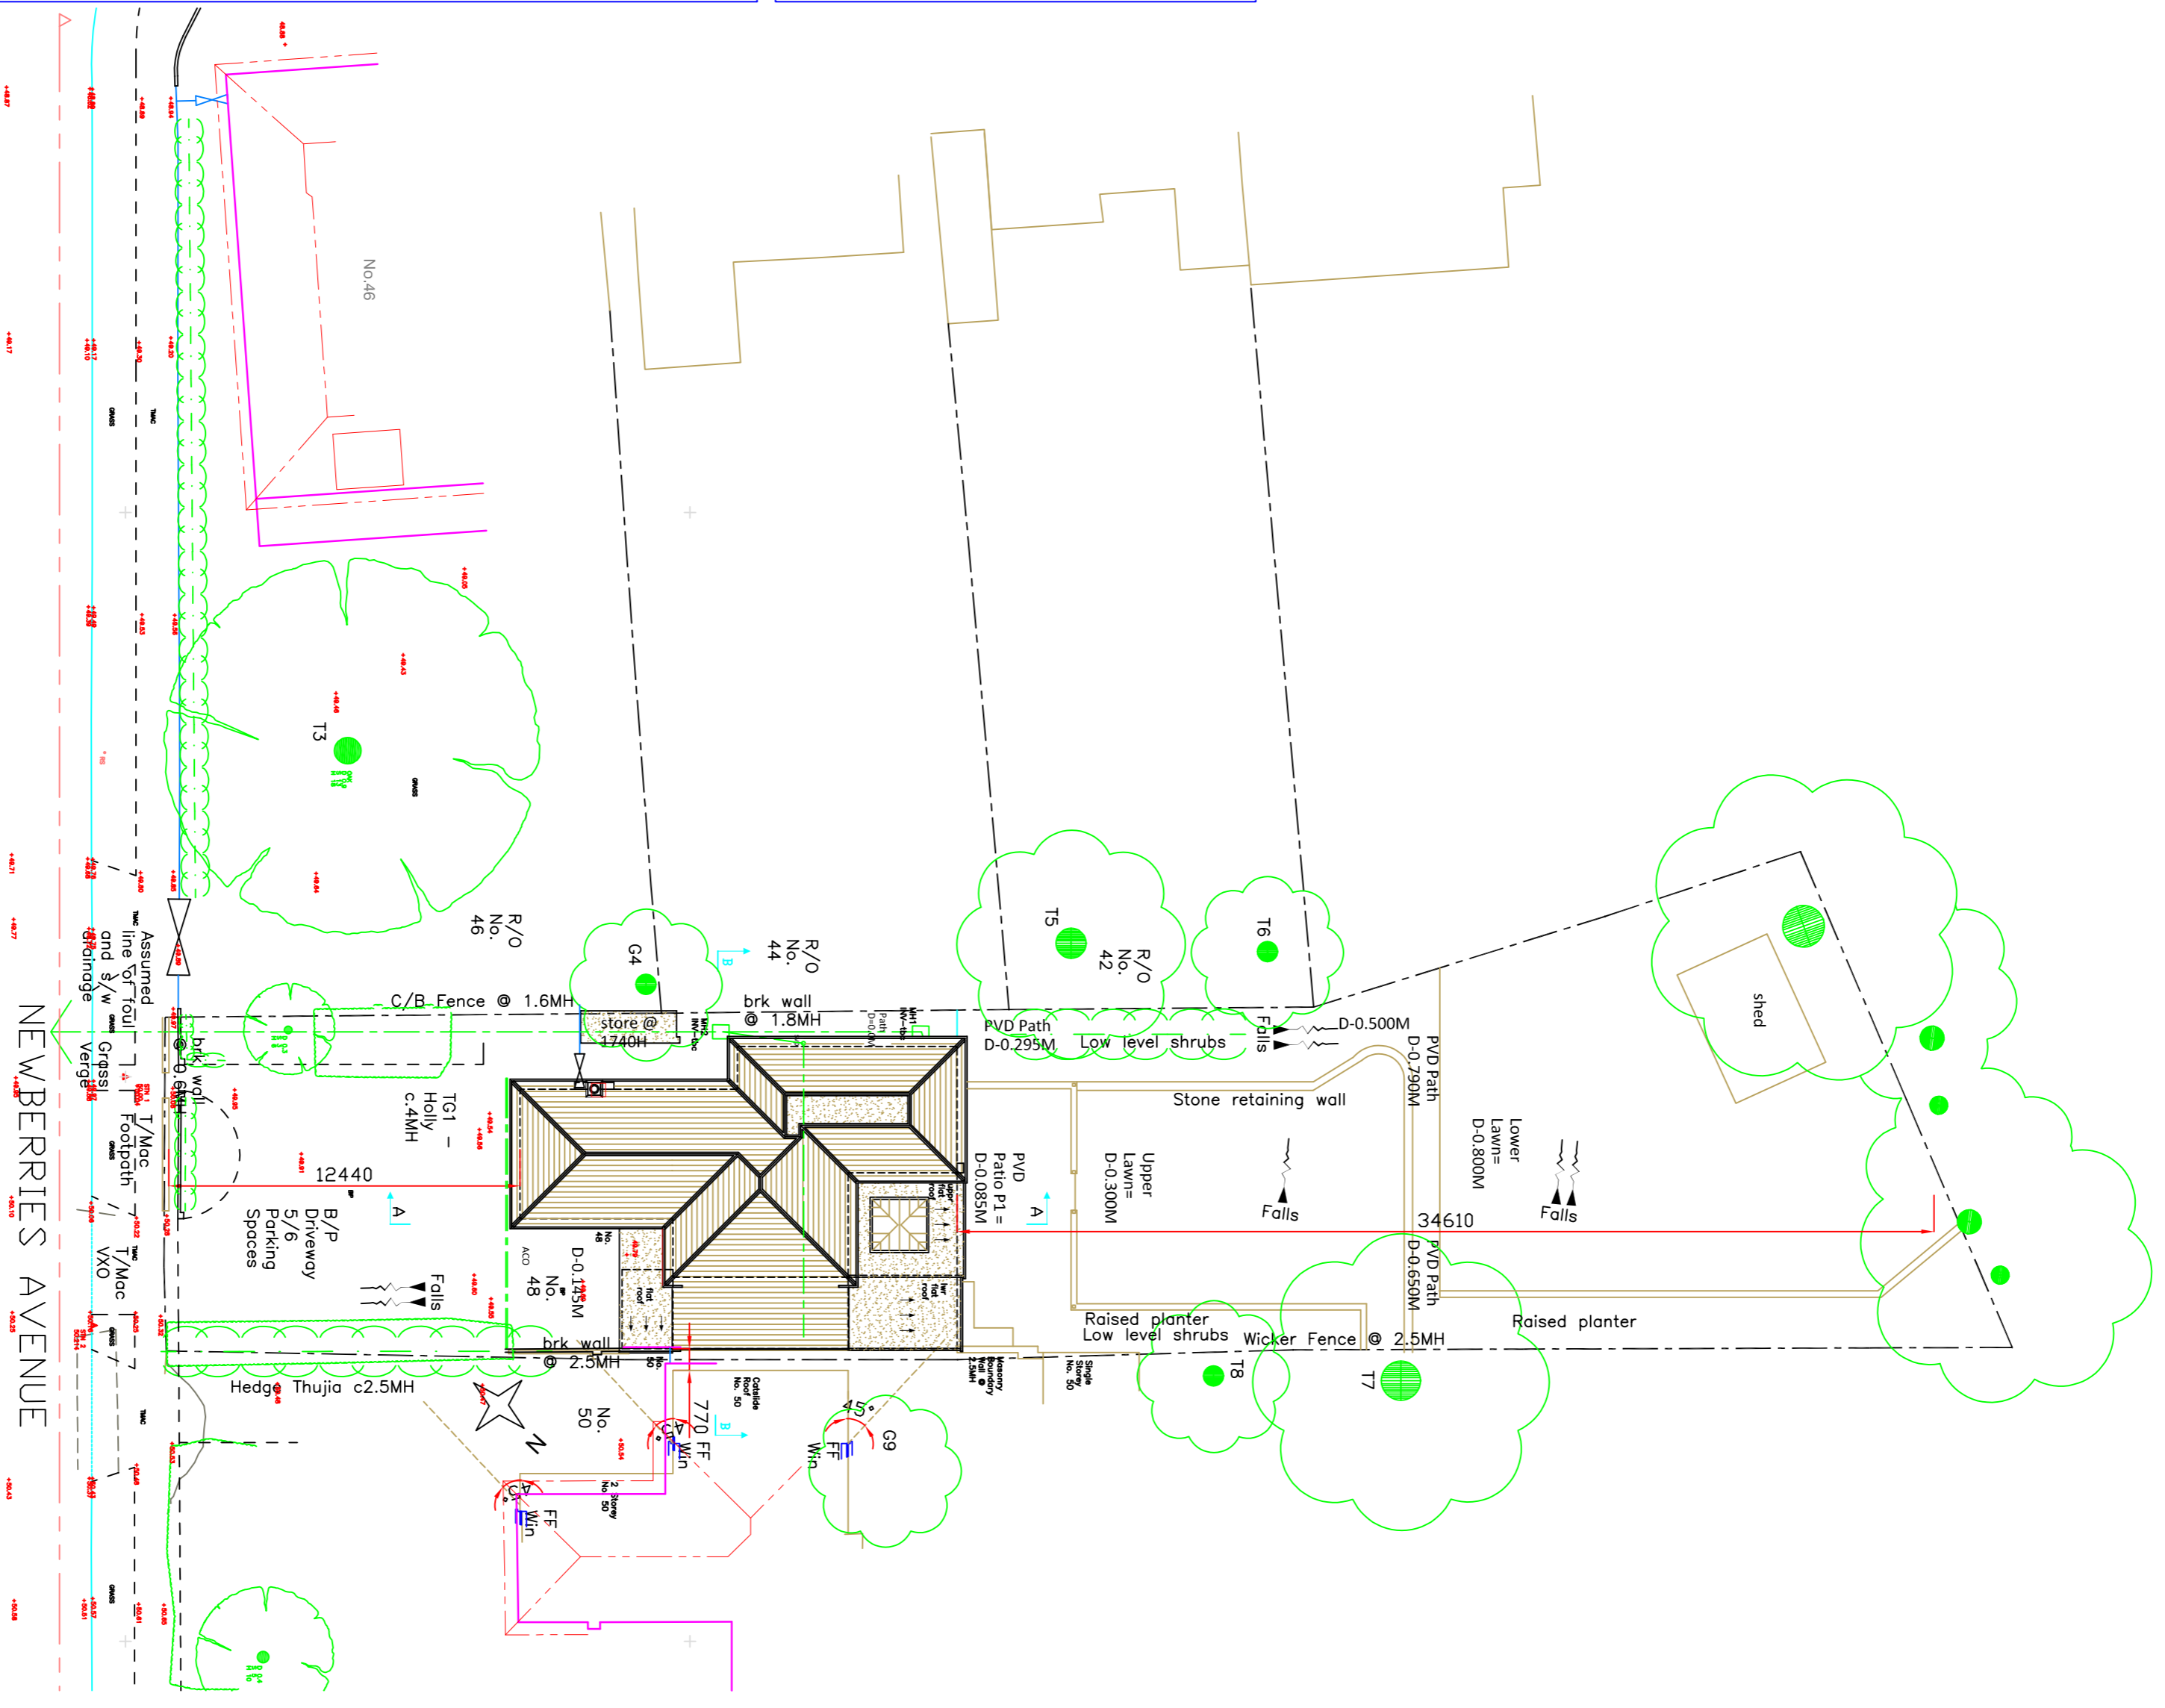

Existing Roof & Site
 Plan Scale 1:200

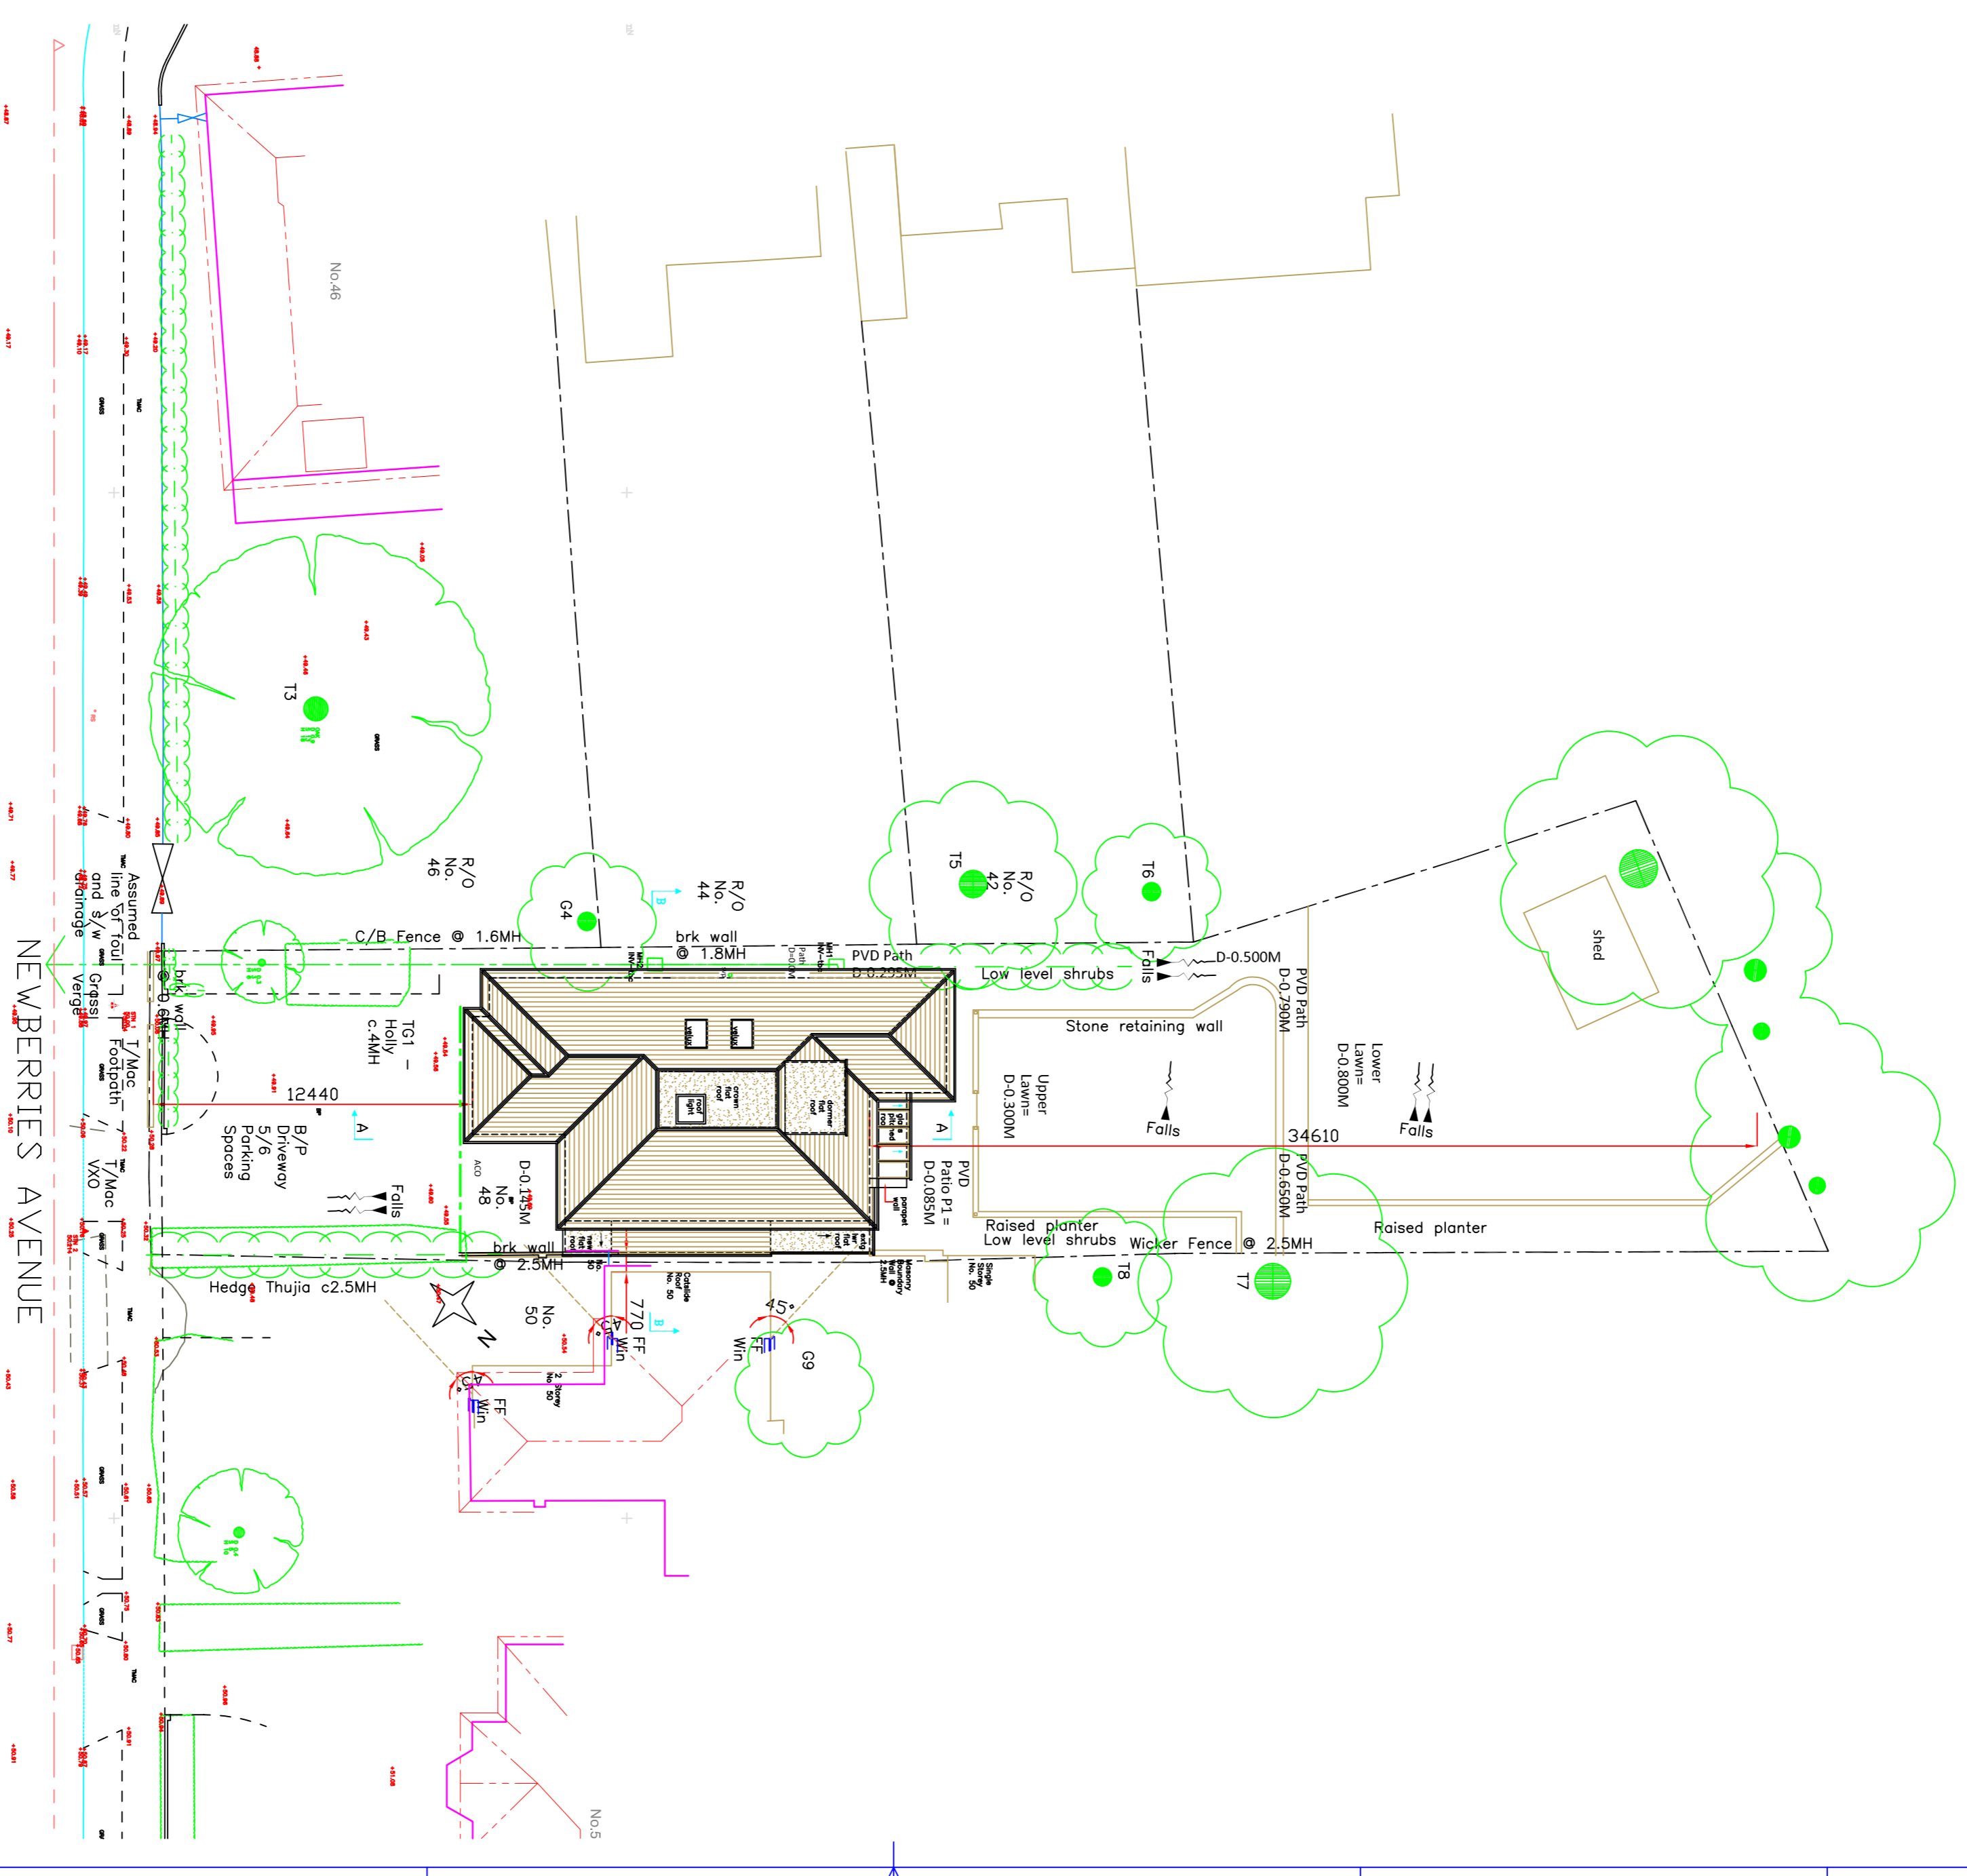

Proposed Roof &
 Site Plan Scale 1:200