

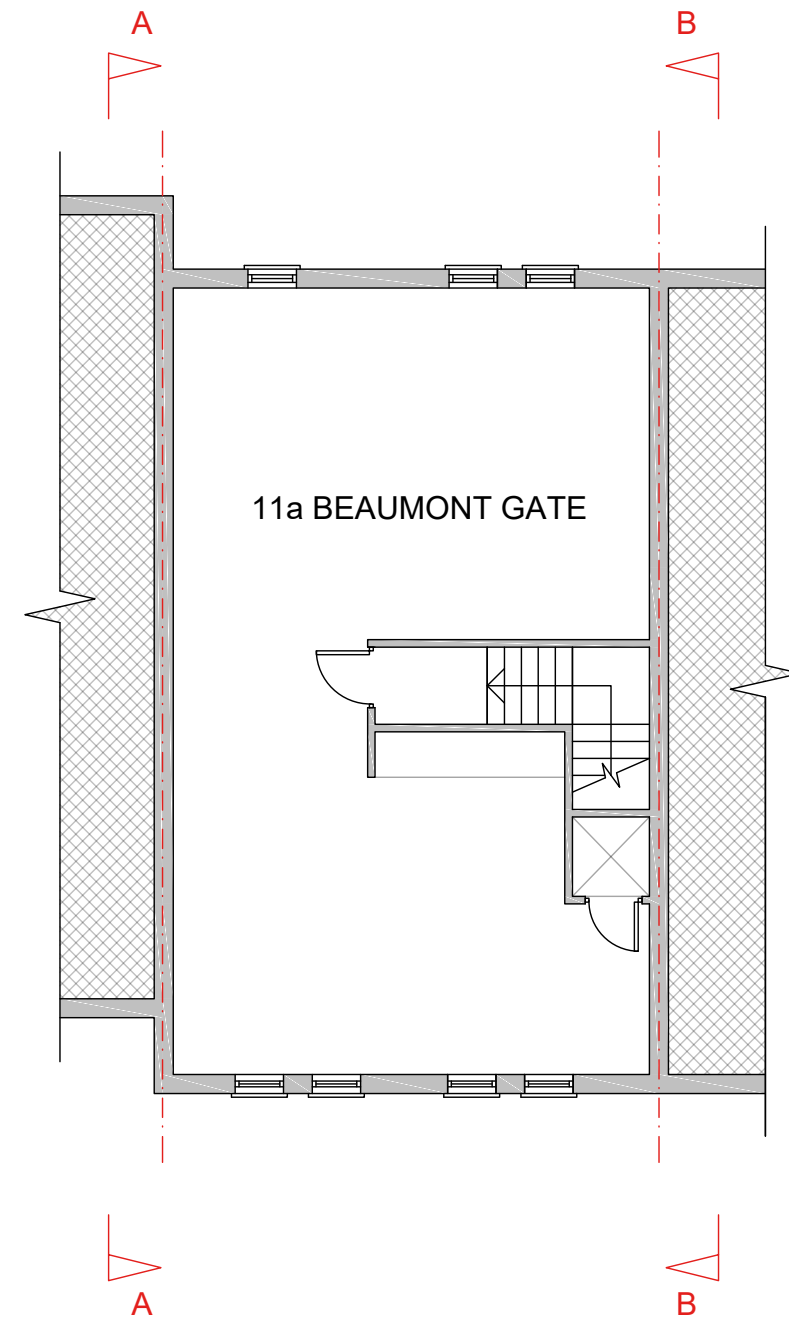
 


GROUND FLOOR PLAN

PRE-EXISTING 11a BEAUMONT GATE

 

FIRST FLOOR PLAN

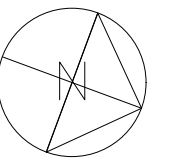


K V B Architects Ltd
Chartered Architects
9 High Street
Tring, Herts
HP23 5AH
Tel: +44 (0)1442 824691
Email: greg@kvbarchitects.co.uk
www.kvbarchitects.co.uk

CLIENT
St Albans City Football Club

PROJECT
**11a Beaumont Gate, Shenley Hill, Radlett,
WD7 7AR**



TITLE
Pre-Existing Drawings

SCALE 1:100 @ A3	DATE 29.11.23
DRAWN OE	CHECKED
DRAWING NO.	201
JOB NO.	REVISION


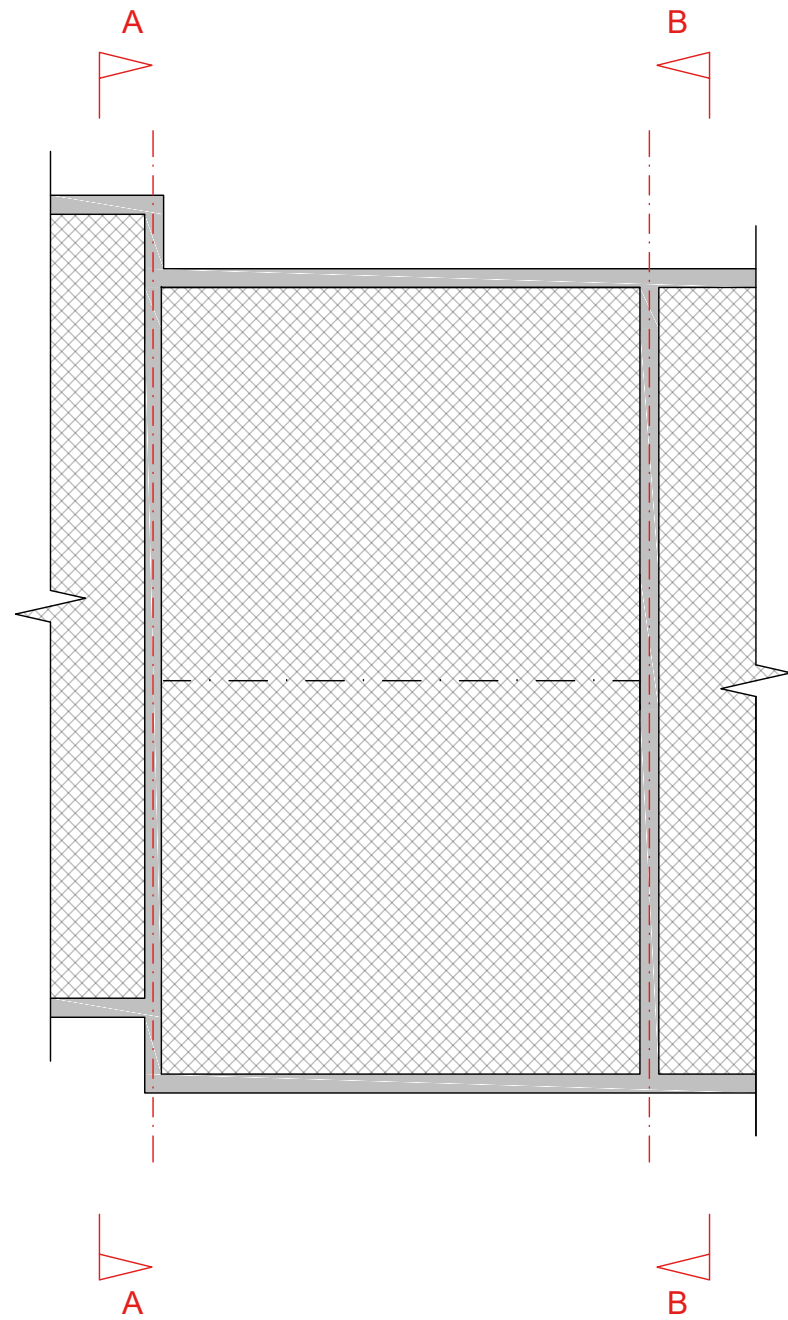


LOFT PLAN

PRE-EXISTING 11a BEAUMONT GATE

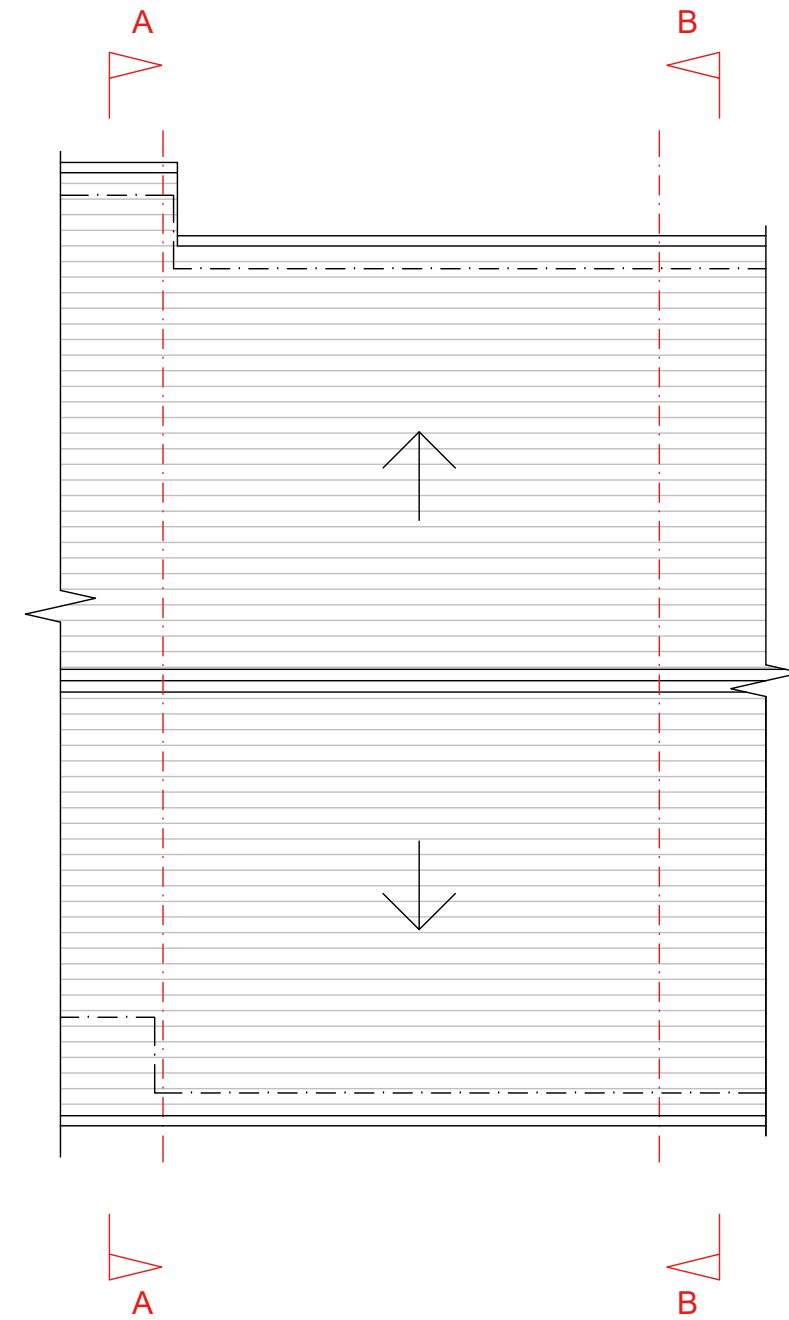 

ROOF PLAN

 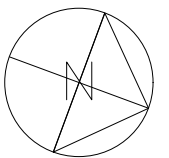

K V B Architects Ltd
Chartered Architects
9 High Street
Tring, Herts
HP23 5AH
Tel: +44 (0)1442 824691
Email: greg@kvbarchitects.co.uk
www.kvbarchitects.co.uk

CLIENT
St Albans City Football Club

PROJECT
**11a Beaumont Gate, Shenley Hill, Radlett,
WD7 7AR**



TITLE
Pre-Existing Drawings

SCALE 1:100 @ A3	DATE 29.11.23
DRAWN OE	CHECKED
DRAWING NO.	202
JOB NO.	REVISION





FRONT ELEVATION

PRE-EXISTING
11a BEAUMONT GATE

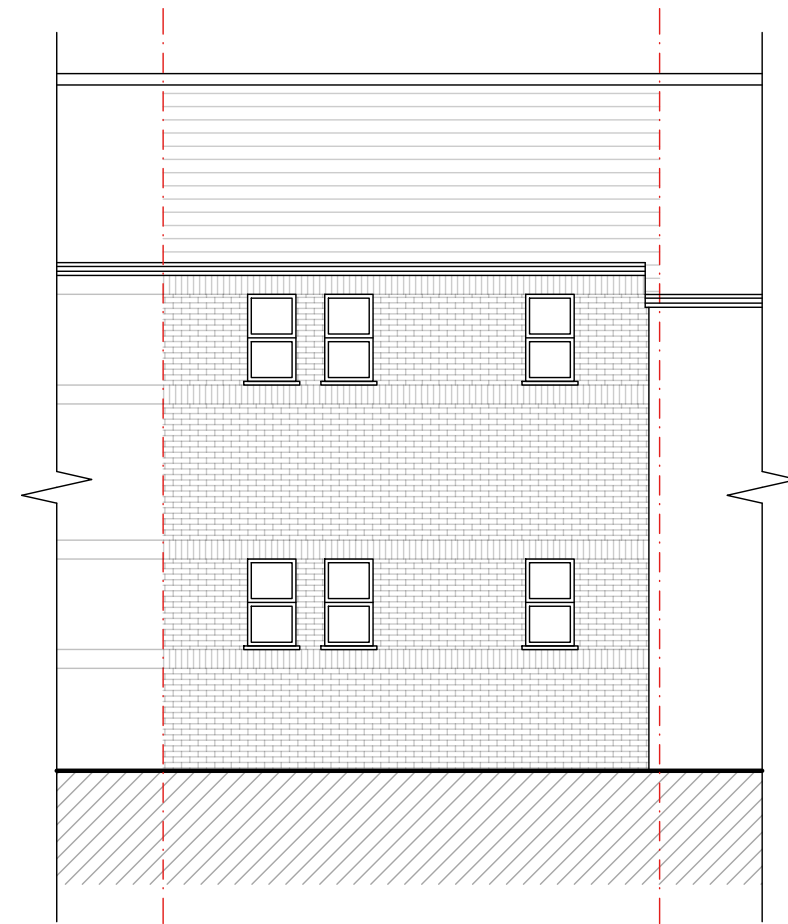 

REAR ELEVATION

 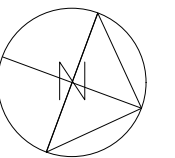


K V B Architects Ltd
Chartered Architects
9 High Street
Tring, Herts
HP23 5AH
Tel: +44 (0)1442 824691
Email: greg@kvbarchitects.co.uk
www.kvbarchitects.co.uk

CLIENT
St Albans City Football Club


PROJECT
11a Beaumont Gate, Shenley Hill, Radlett, WD7 7AR

TITLE
Pre-Existing Drawings

SCALE 1:100 @ A3	DATE 29.11.23
DRAWN OE	CHECKED
DRAWING NO.	203
JOB NO.	REVISION


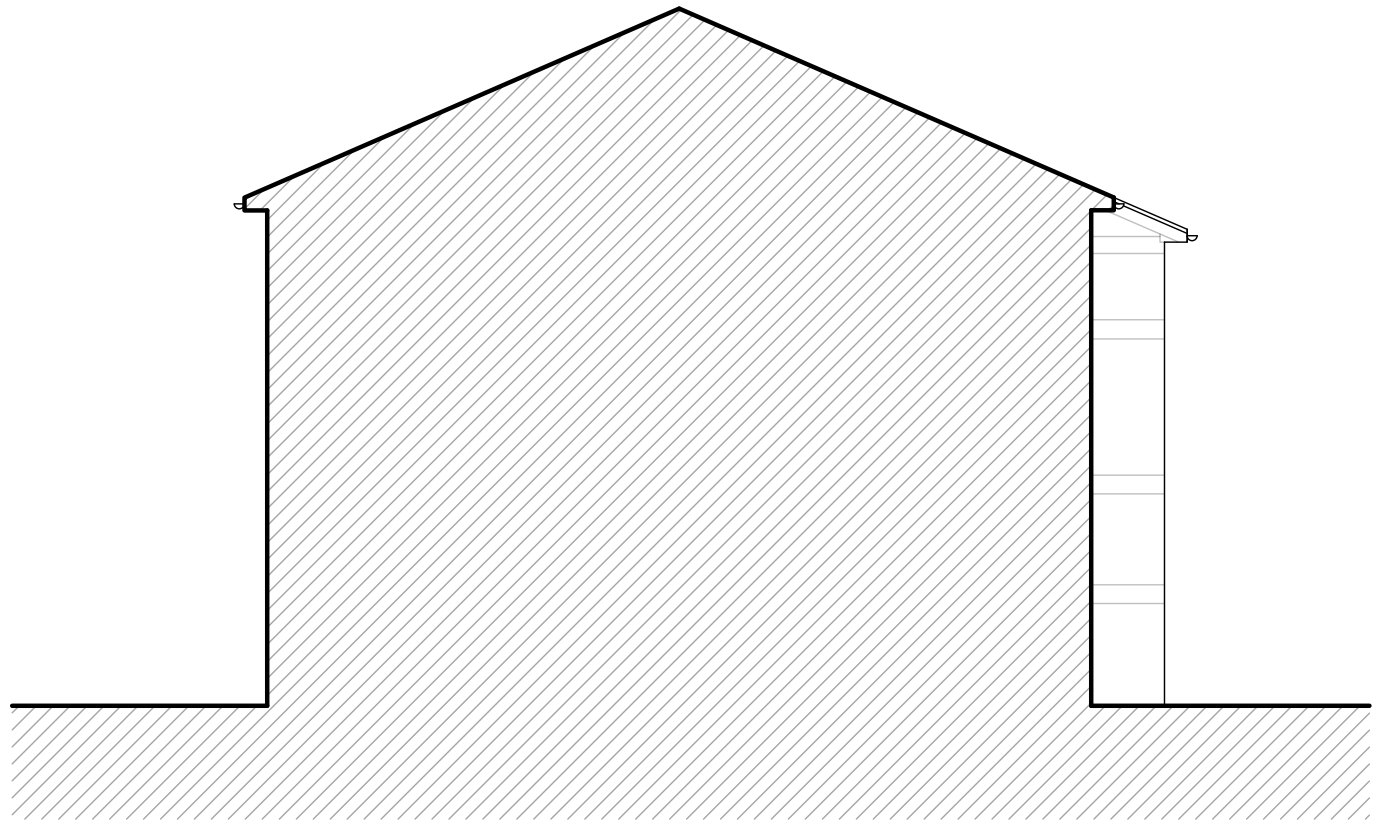


SECTION A-A

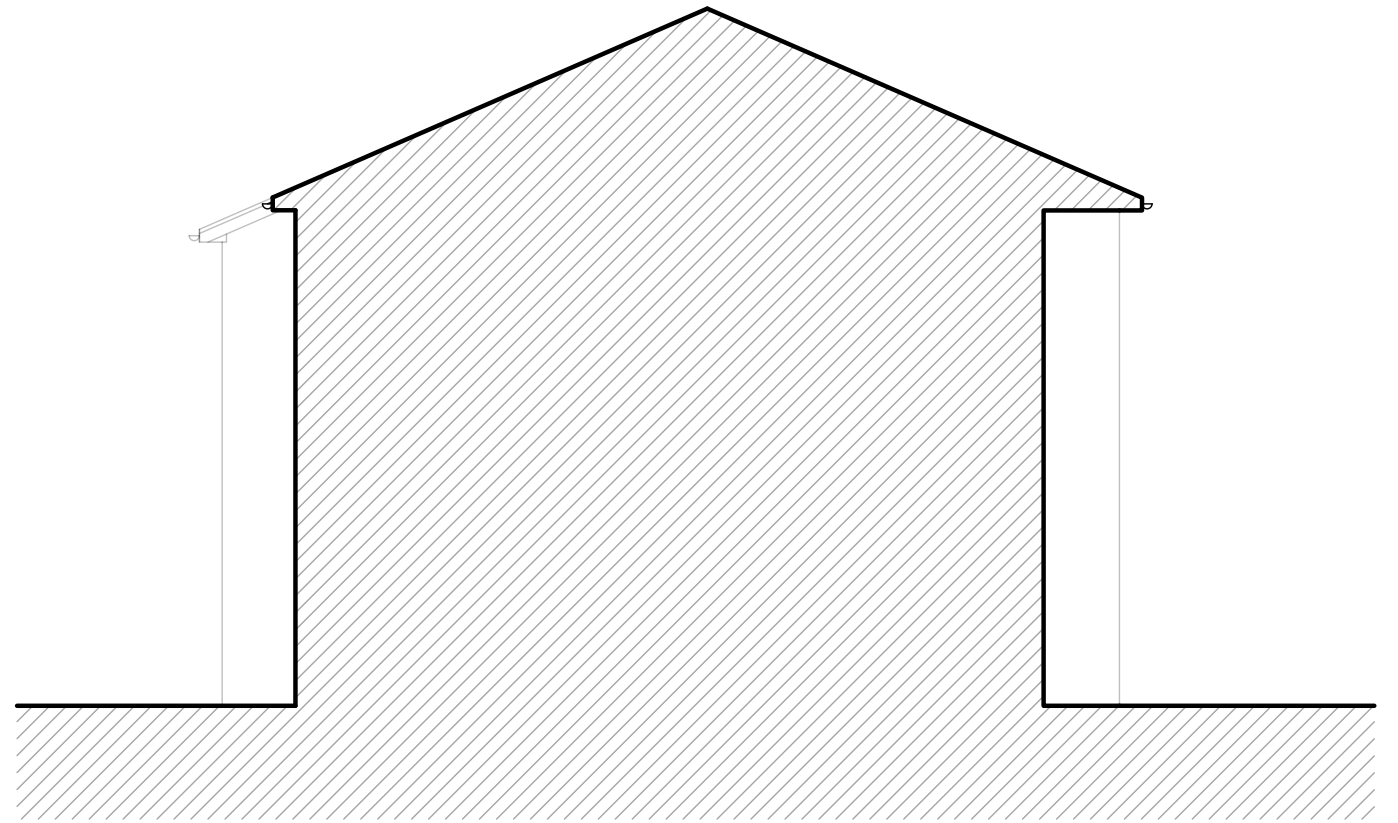

SECTION B-B

PRE-EXISTING
11a BEAUMONT GATE

  

K V B Architects Ltd
Chartered Architects
9 High Street
Tring, Herts
HP23 5AH
Tel: +44 (0)1442 824691
Email: greg@kvbarchitects.co.uk
www.kvbarchitects.co.uk

CLIENT St Albans City Football Club	SCALE 1:100 @ A3	DATE 29.11.23
PROJECT 11a Beaumont Gate, Shenley Hill, Radlett, WD7 7AR	DRAWN OE	CHECKED
TITLE Pre-Existing Drawings	DRAWING NO.	204
	JOB NO.	REVISION