





1 Ground Floor - Plan Existing
Scale 1:100

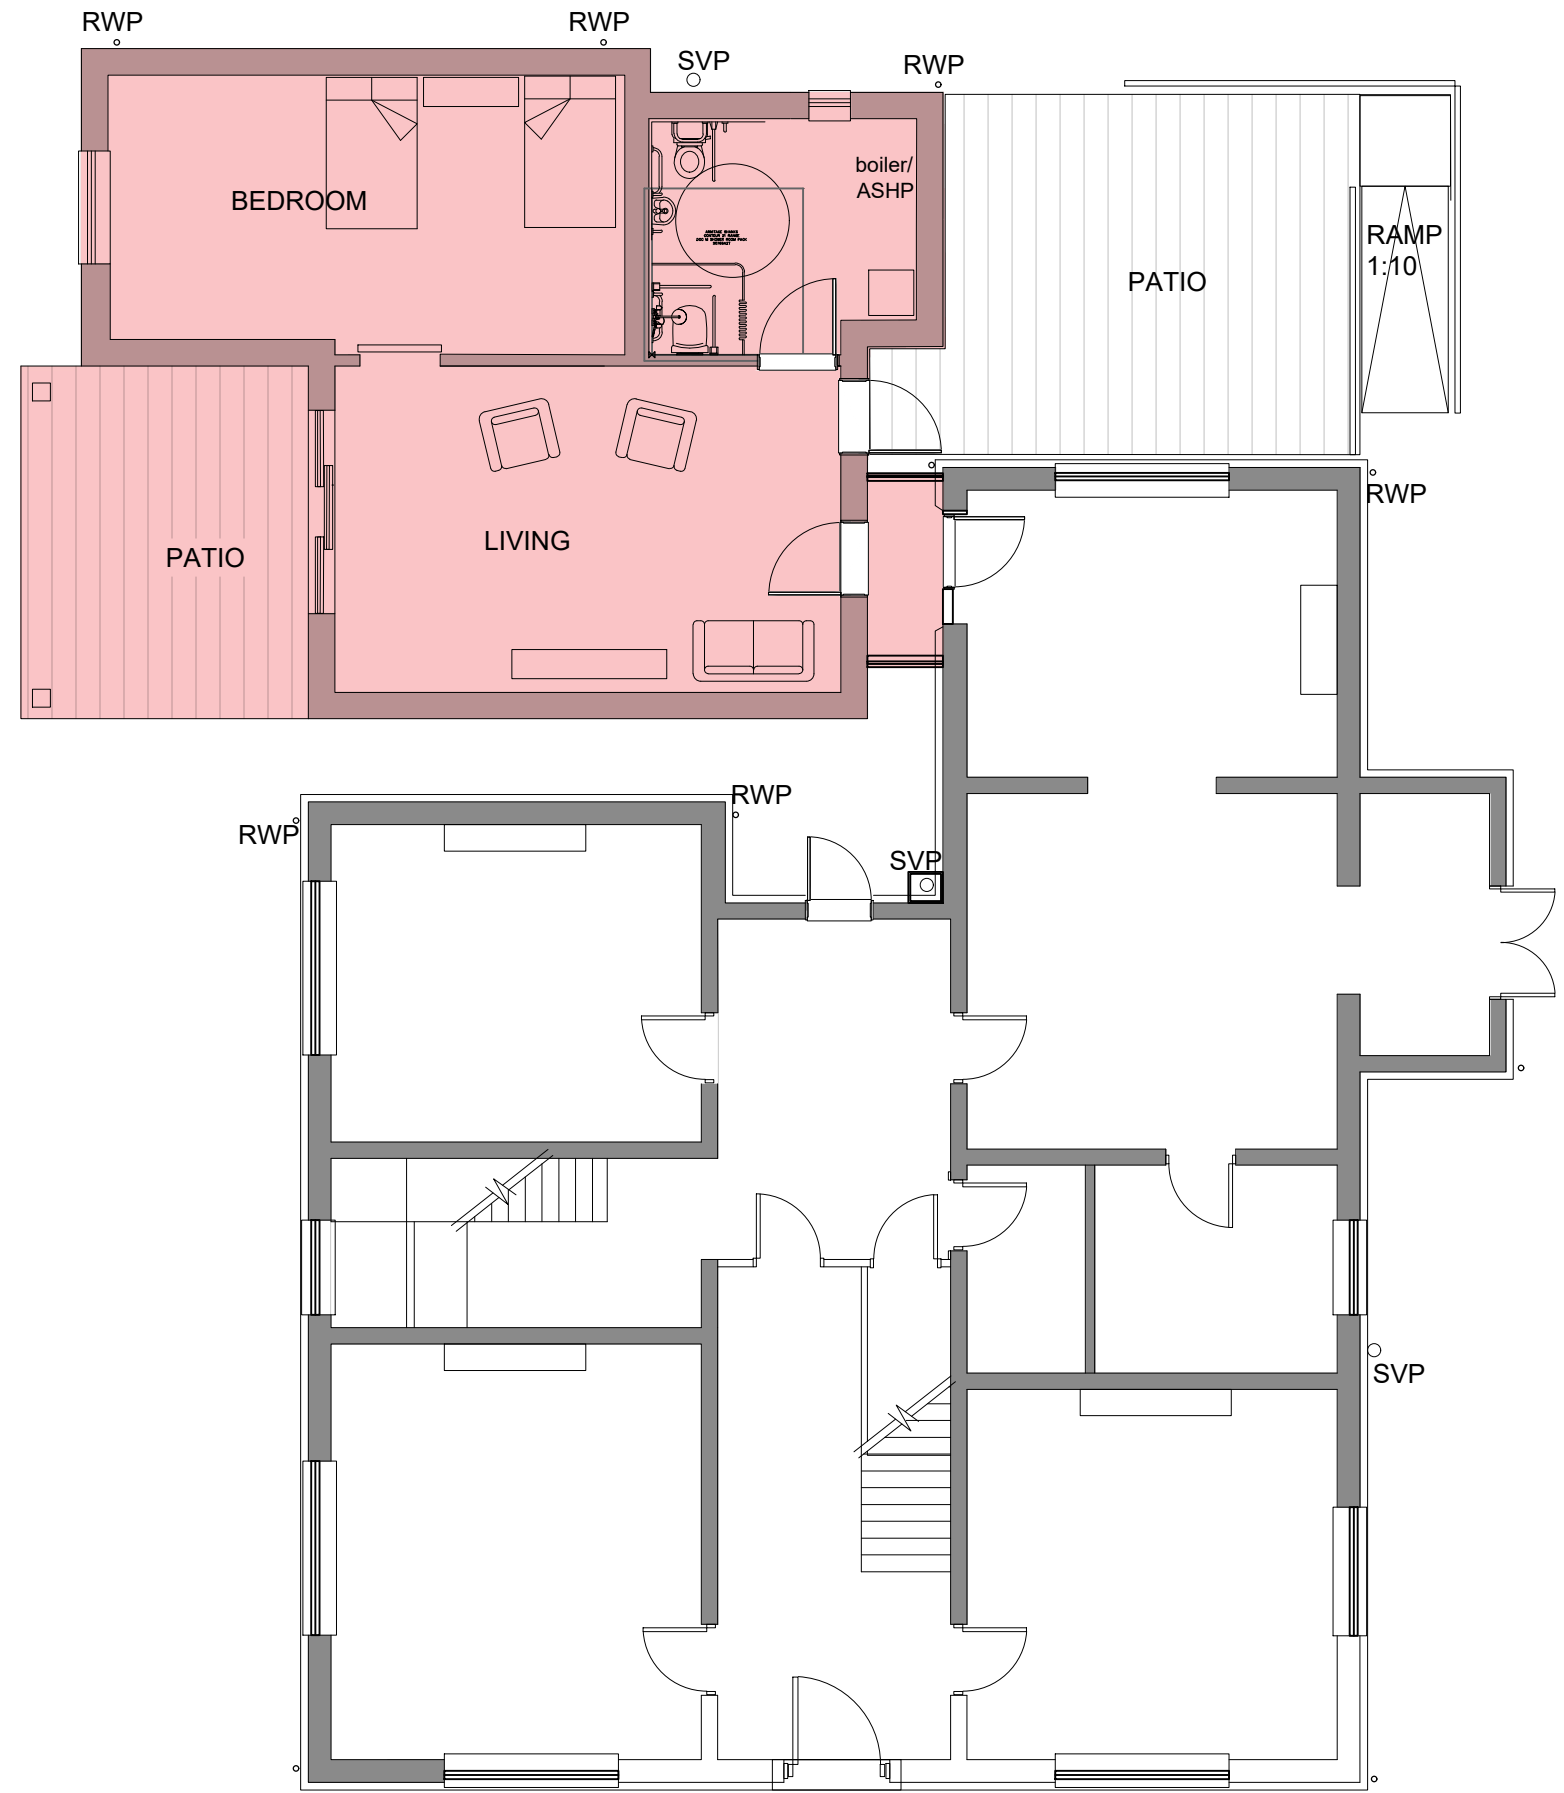

2 Ground Floor - Plan Proposed
Scale 1:100

PLANNING

	<p>Scale 1:100</p> 	<p>Drawing title Ground Floor Plan Existing and Proposed</p> <p>Job title Lodge Farm House House extension</p>	<p>Client Lodge Farm House Hawkes Lane, Bracon Ash</p> <p>Scale 1:100 @A3</p>	<p>Date 29/11/23</p>	<p>Sheet/layout number 2305-A110</p>	<p>Rev -</p>
					<p>  Isle Architects Ltd Lodge Farm, Hawkes Lane, Bracon Ash NR14 8EW Norwich; E: info@iarchitects.co.uk Company reg 15210100 </p>	