




Drawing prepared for planning approvals only

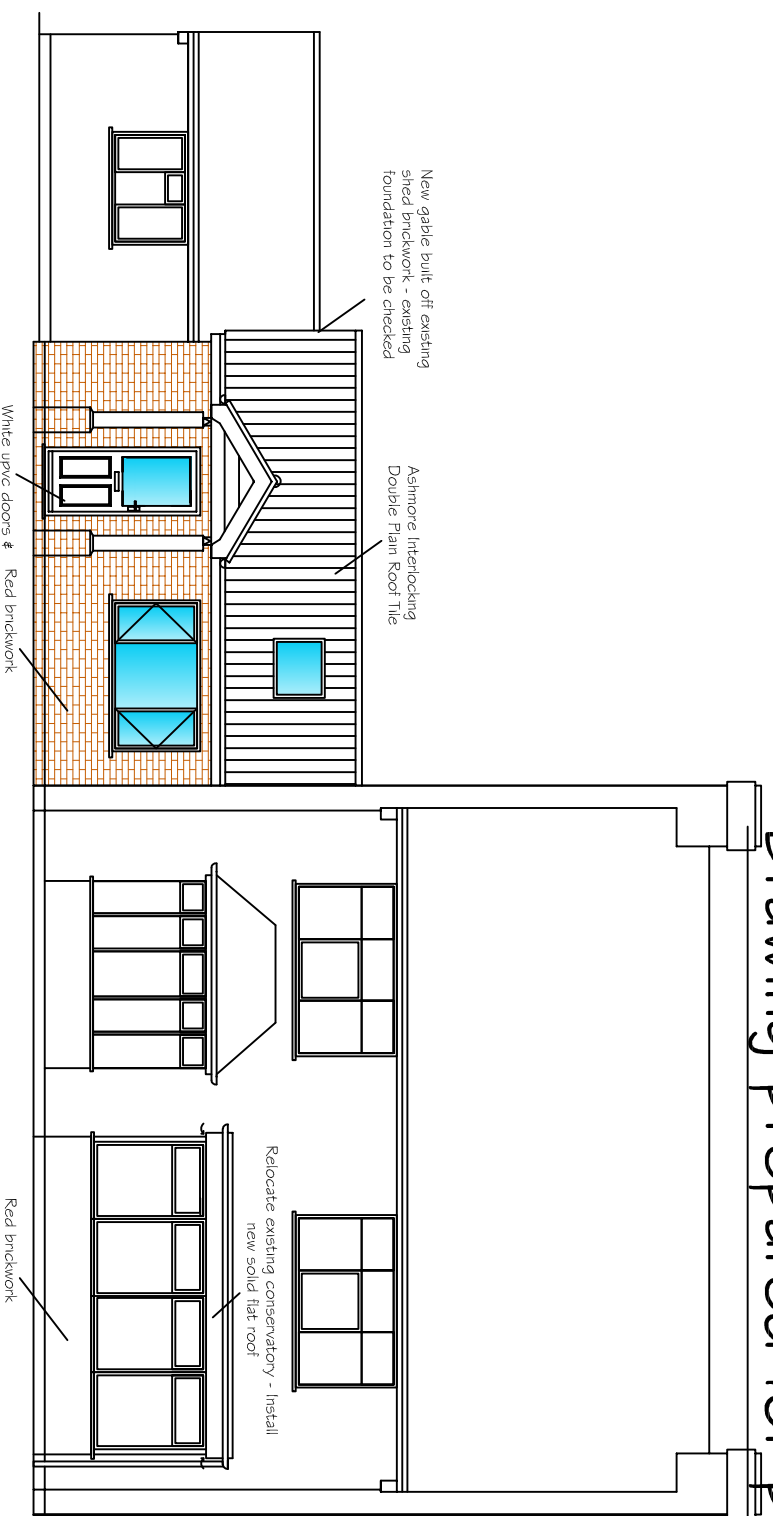


Front Elevation - South 1:100

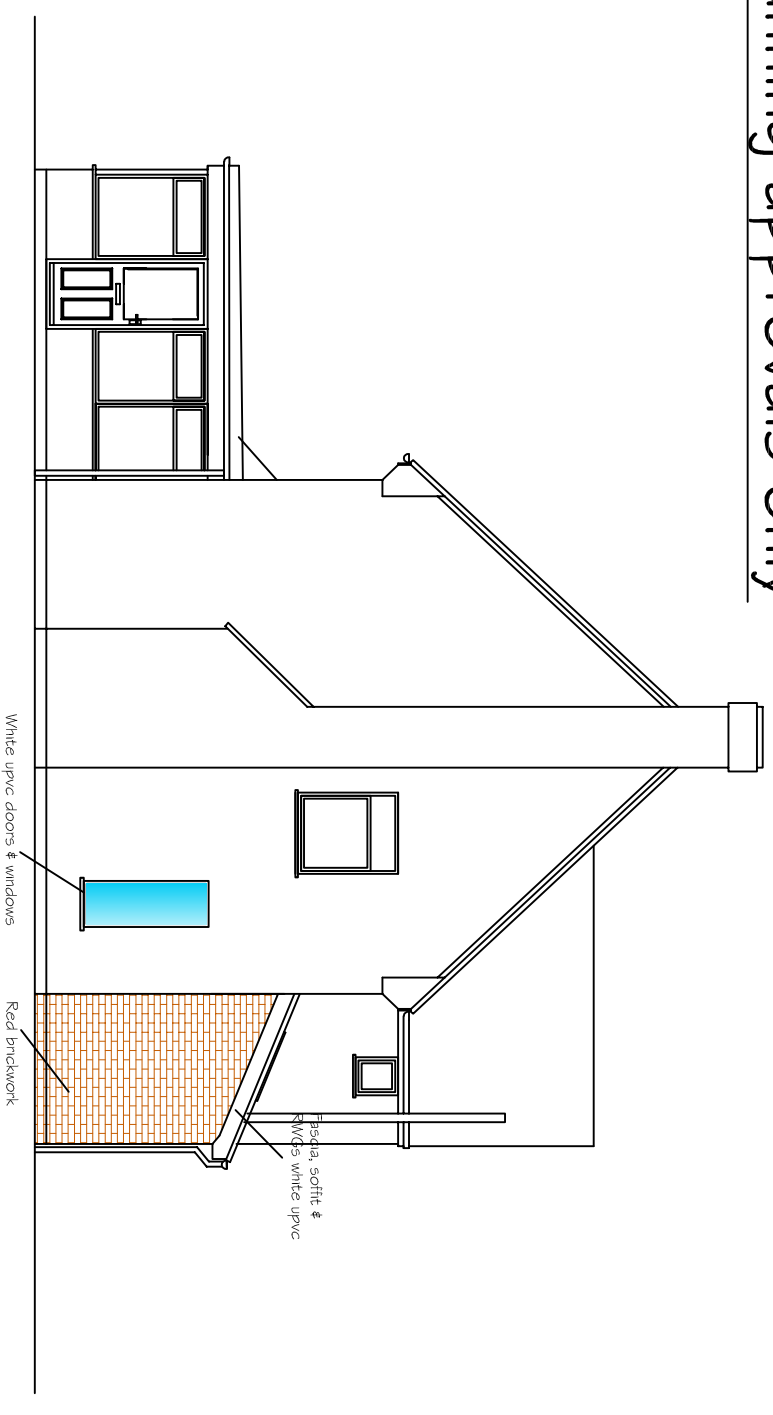

Side Elevation - East 1:100

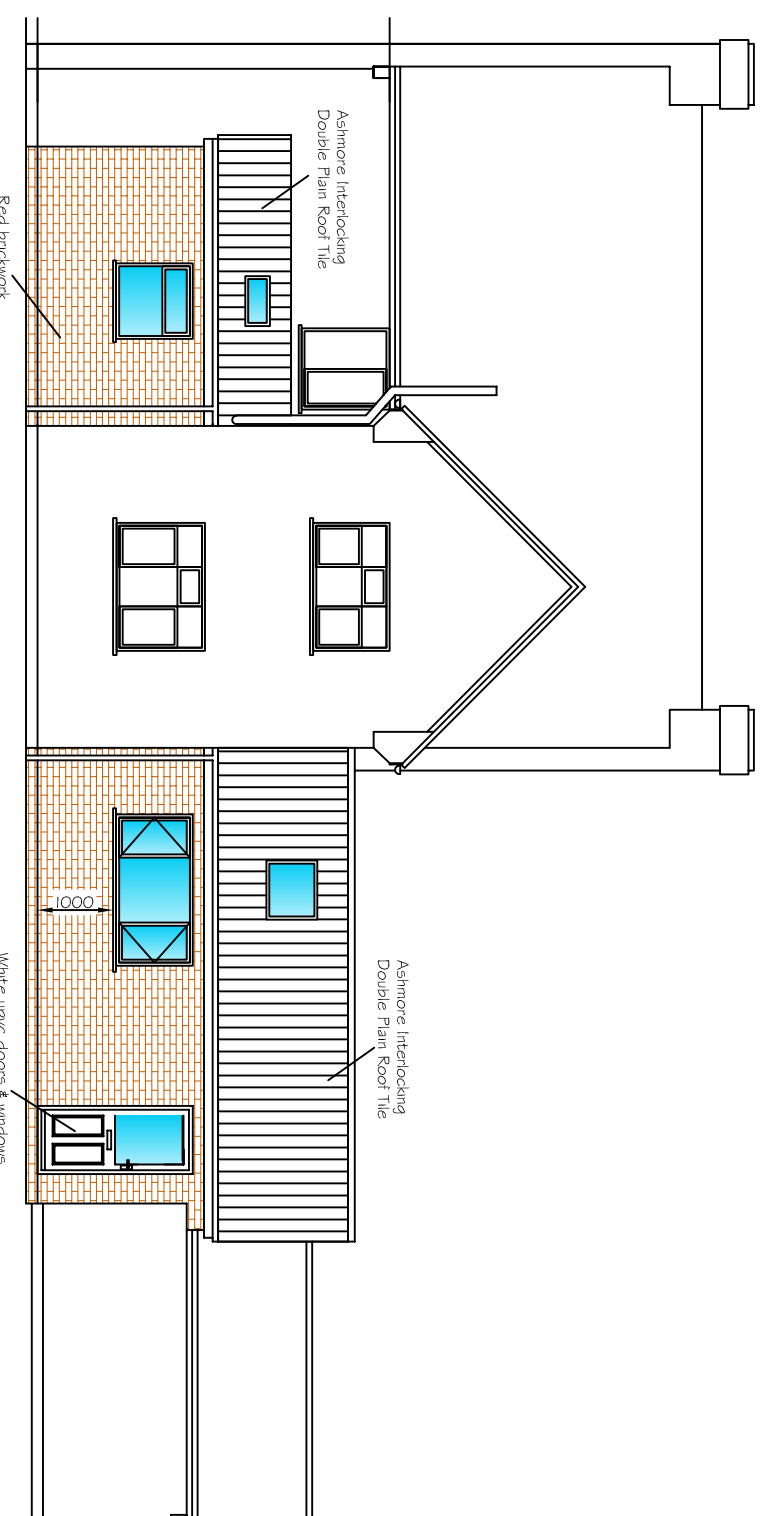

Rear Elevation - North 1:100

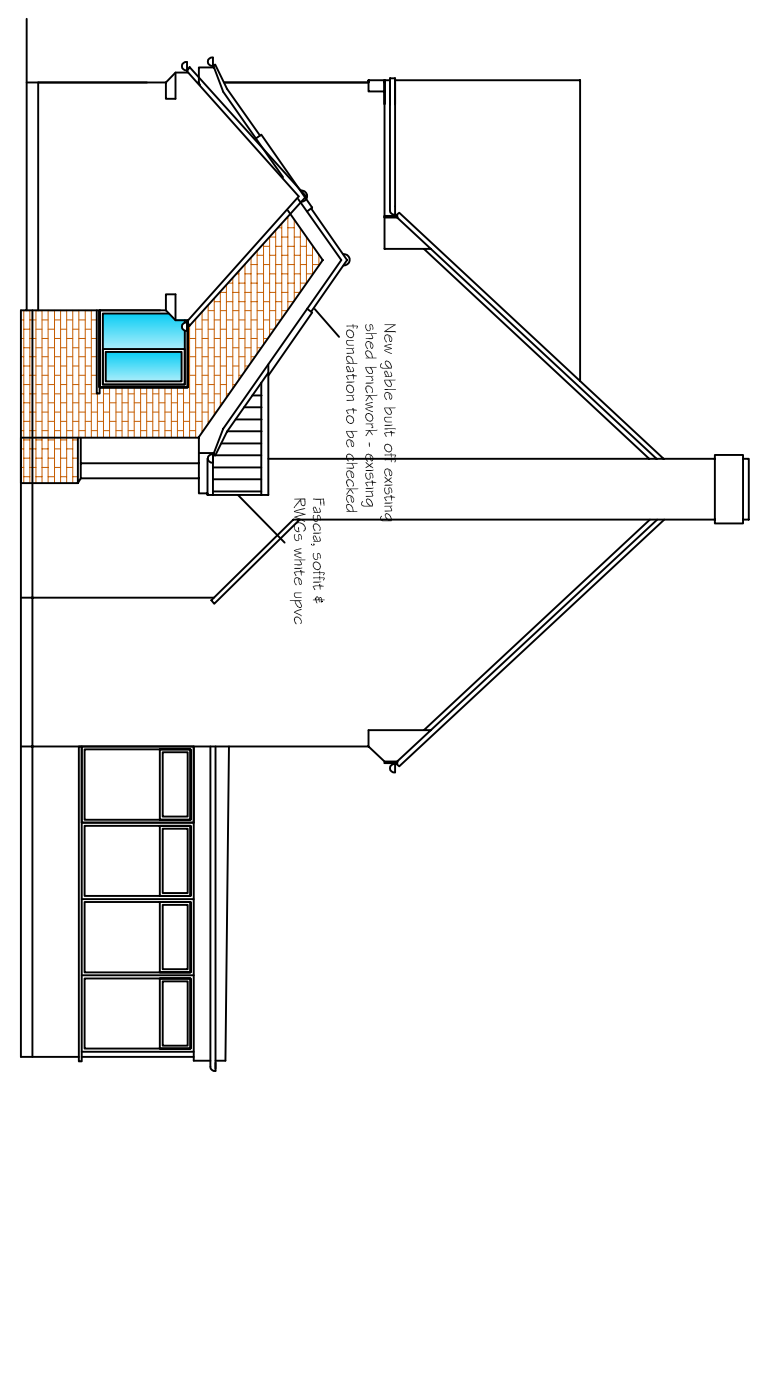

Side Elevation - West 1:100



REV.	DATE	DESCRIPTION
B	Nov 23	Client changes
A	Sept 23	Client changes

Stephen Moore Architectural Services
 Domestic & Commercial, New Builds, Alterations & Extensions
 69 Norwich Road, New Costessey, Norwich,
 Norfolk, NR5 0EN
 T: (01603) 446982 / 07454165313
 E: philip@sm-as.co.uk
 W: www.sm-as.co.uk



CLIENT: V Corne & Co Farming Pship Breck Farm, Holt Road Haveringland, NR10 4QH	DRAWING: Proposed Elevations
PROJECT: Side & Rear Extension Plus Relocation of Existing Conservatory	DRAWN BY: PSM SCALE: 1:100 un0 PROJECT No. 2306/1555
	DATE: Jul 23 PAPER SIZE: A3 DRG No. /2B