



Drawing prepared for planning approvals only

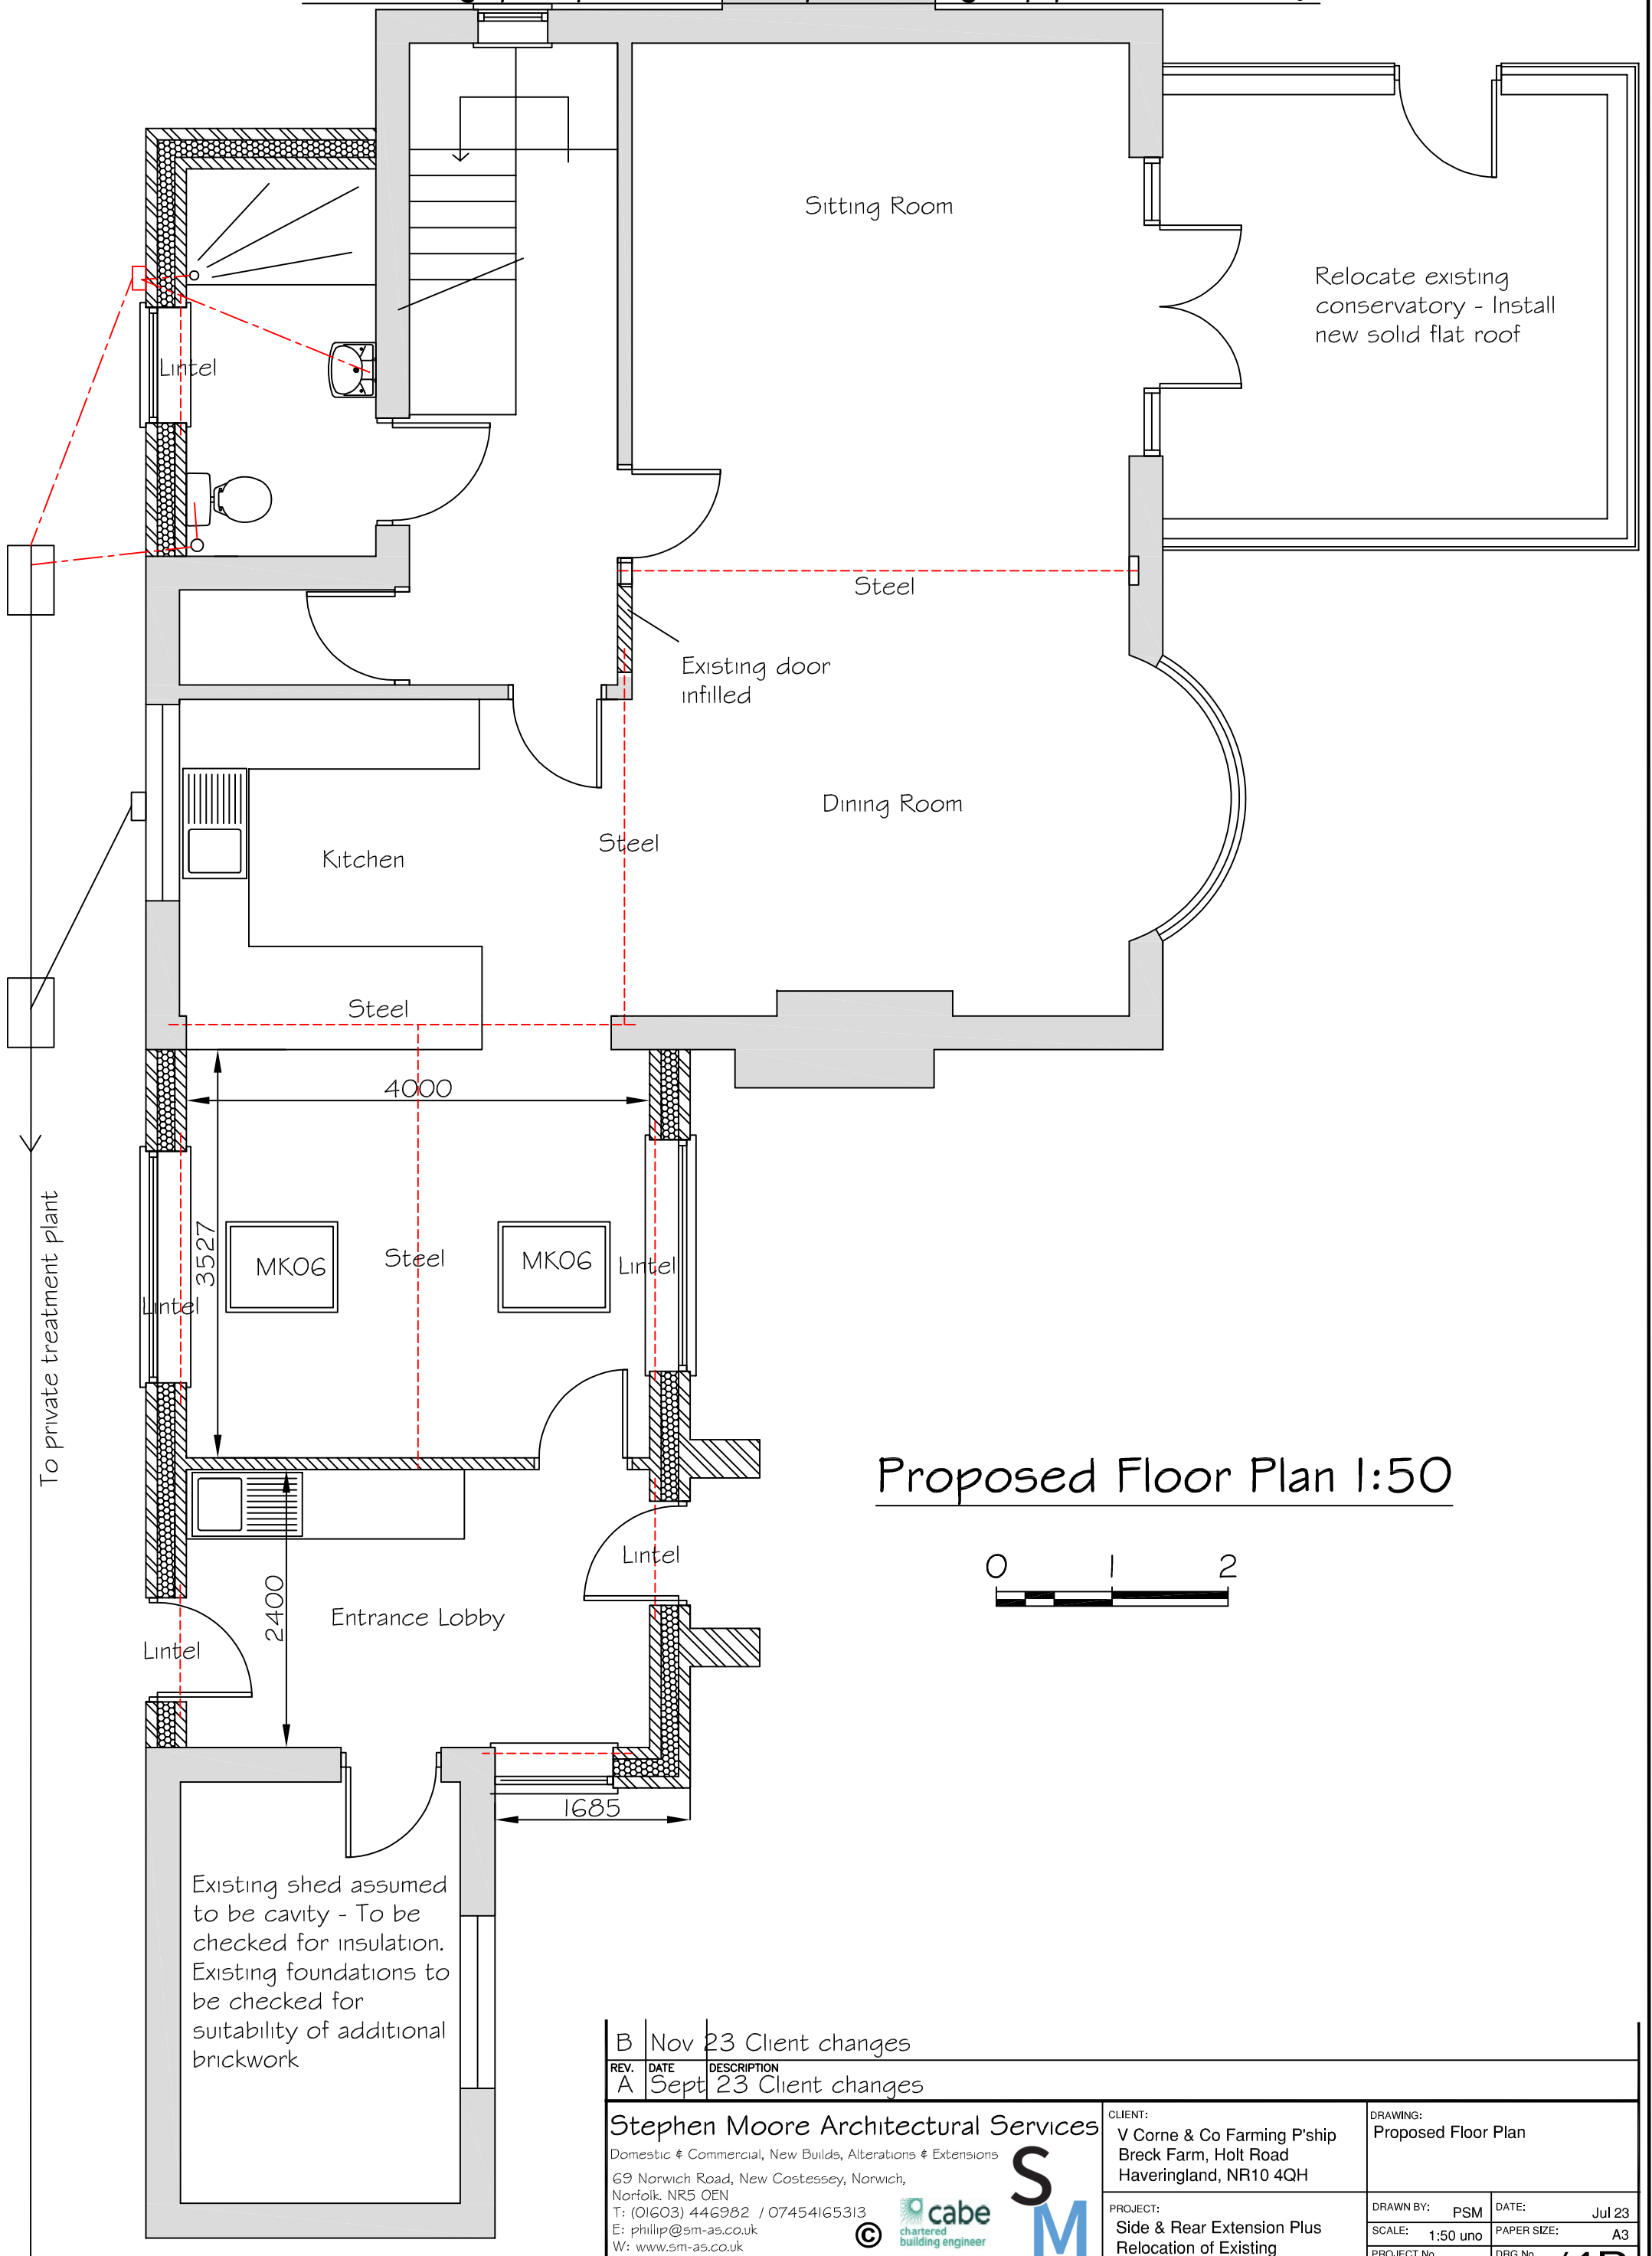

Proposed Floor Plan 1:50

 

B	Nov 23	Client changes		
A	Sept 23	Client changes		
Stephen Moore Architectural Services Domestic & Commercial, New Builds, Alterations & Extensions 69 Norwich Road, New Costessey, Norwich, Norfolk, NR5 0EN T: (01603) 446982 / 07454165313 E: philip@sm-as.co.uk W: www.sm-as.co.uk			CLIENT: V Corne & Co Farming P'ship Breck Farm, Holt Road Haveringland, NR10 4QH	DRAWING: Proposed Floor Plan
PROJECT: Side & Rear Extension Plus Relocation of Existing Conservatory			DRAWN BY: PSM SCALE: 1:50 uno	DATE: Jul 23 PAPER SIZE: A3 DRG No. /4B