




Drawing prepared for planning approvals only

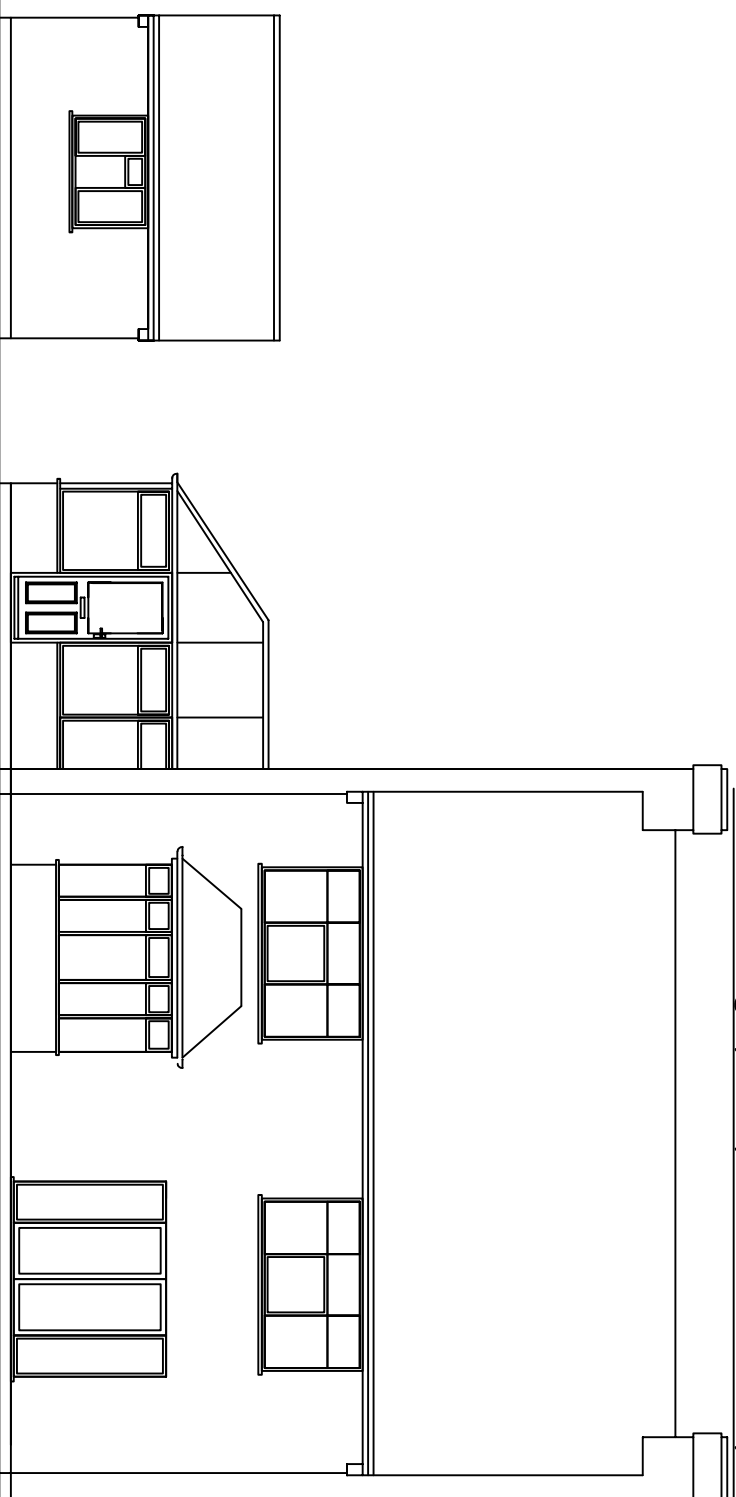


Front Elevation - South 1:100

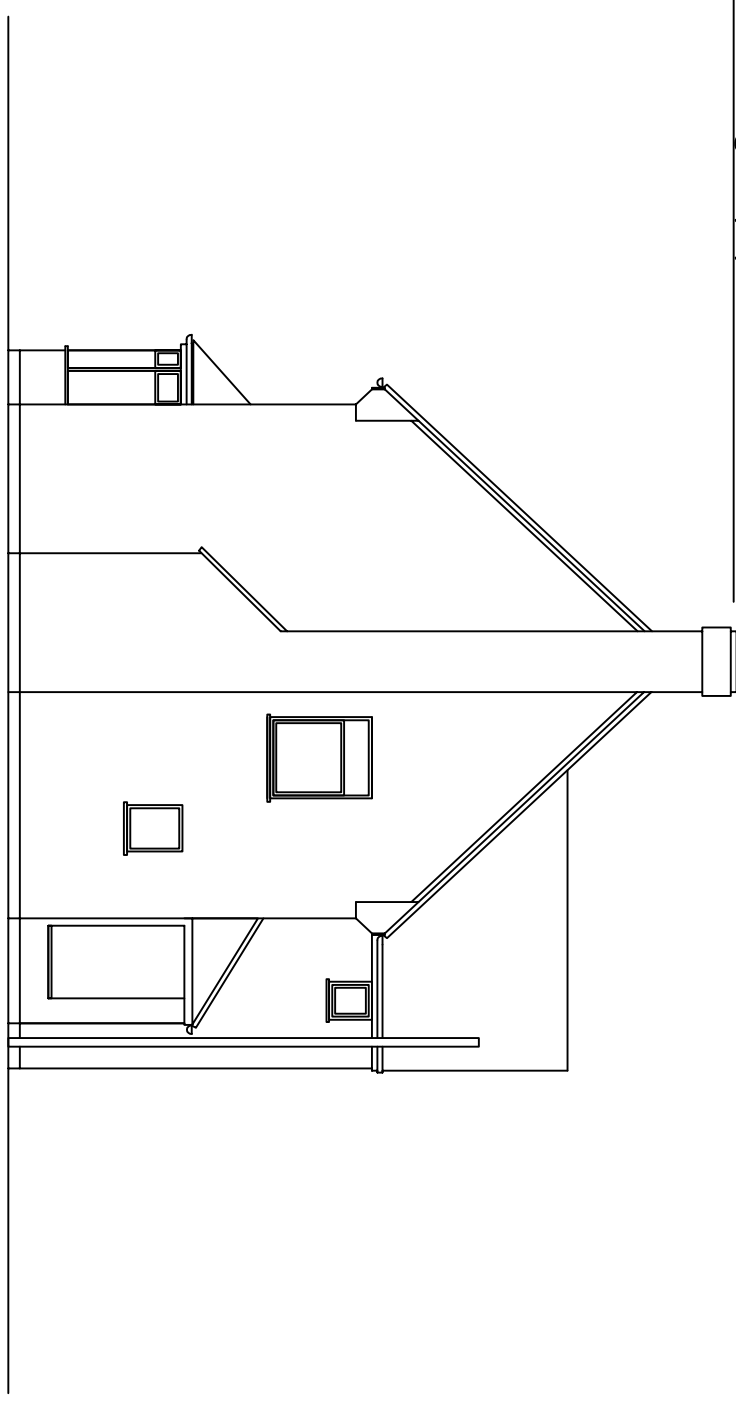

Side Elevation - East 1:100

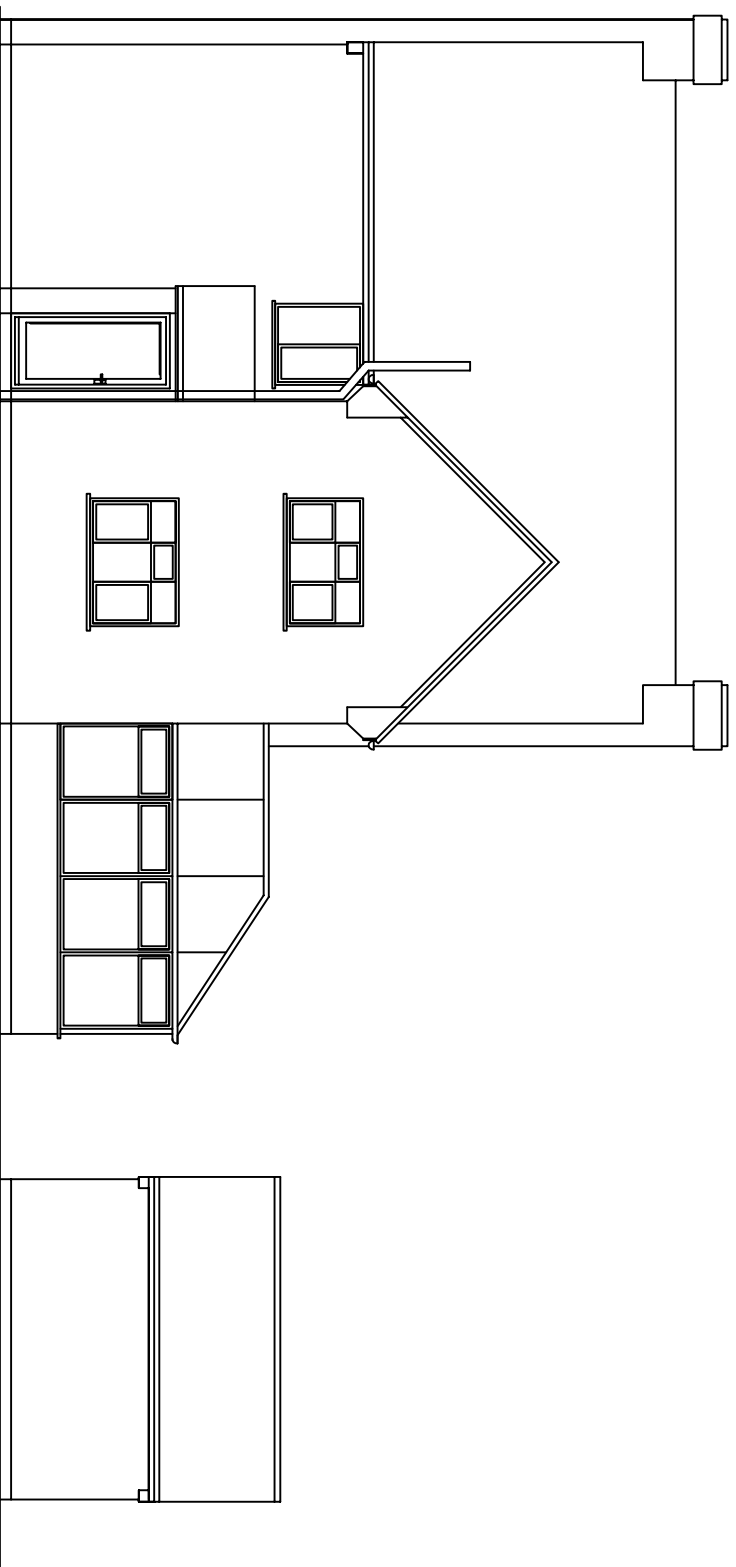

Rear Elevation - North 1:100

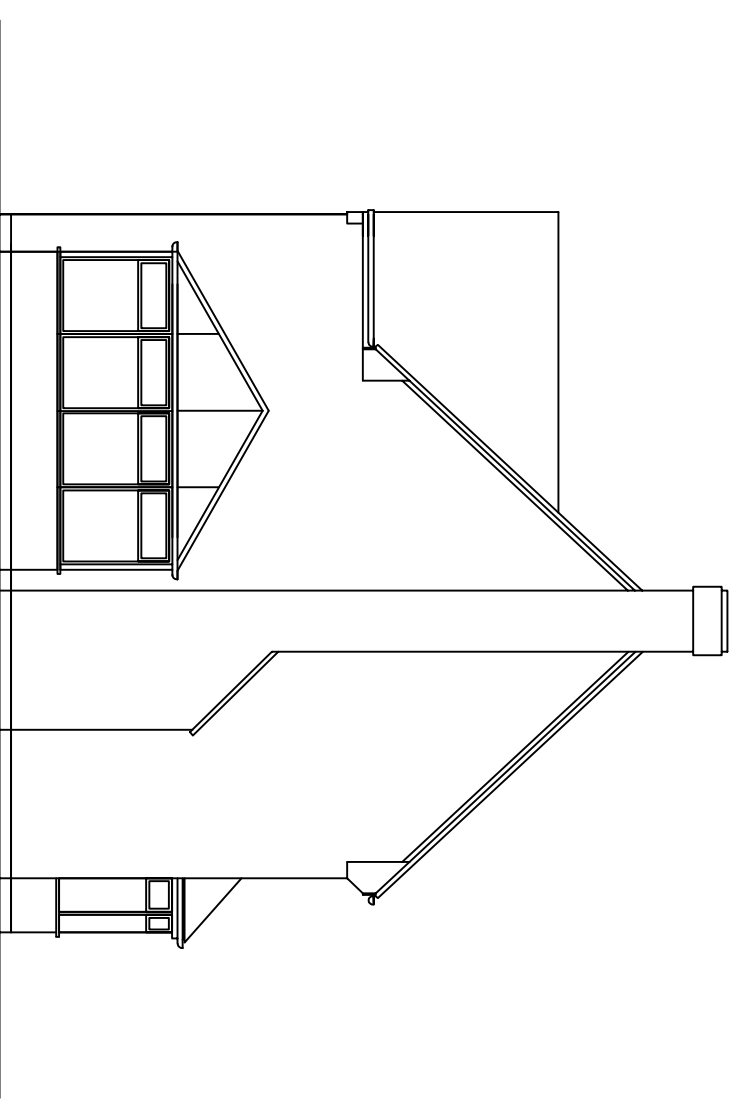

Side Elevation - West 1:100



REV.	DATE	DESCRIPTION

Stephen Moore Architectural Services

Domestic & Commercial, New Builds, Alterations & Extensions
 69 Norwich Road, New Costessey, Norwich,
 Norfolk, NR5 0EN
 T: (01603) 446982 / 07454165313
 E: philip@sm-as.co.uk
 W: www.sm-as.co.uk



CLIENT:
 V Corne & Co Farming Pship
 Breck Farm, Holt Road
 Haveringland, NR10 4QH

DRAWING:
 Existing Elevations

PROJECT:
 Side & Rear Extension Plus
 Relocation of Existing
 Conservatory

DRAWN BY:	PSM	DATE:	JUL 23
SCALE:	1:100 un0	PAPER SIZE:	A3
PROJECT No.	2306/1555	DRG No.	/1