


Printed or electronic copies of this drawing can be scaled for planning purposes only. Any discrepancies with this drawing to be reported and clarified prior to commencing work on site, if in doubt - Ask.
 Corporate Architecture Ltd accept no responsibility for works not undertaken fully in accordance with this drawing and relevant specifications.
 Copyright © Corporate Architecture Limited

North point:

Notes:

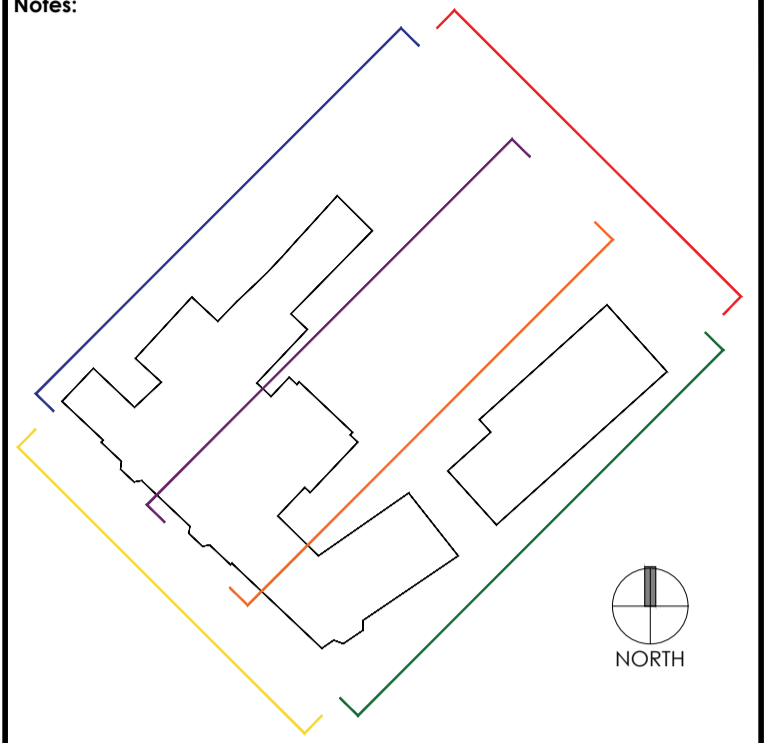

ELEVATION KEY:

- Elevation A
- Elevation B
- Elevation C
- Elevation D
- Elevation E
- Elevation F

Revision Log:			
P1	Added Elevations and Key for Planning	DH	30/11/23
PD	Planning Issue	DH	01/09/23
Rev:	Description:	By:	Date:

Project:
 No 4 The Green
 Lyddington
 Oakham
 LE15 9LW

Client:
 Mr & Mrs Morgan Jones

Scale:
 0 1m 2m 3m 4m 5m 1:100

Drawn by: DH	Checked:	Date: Sept '22	Paper Size: A1
-----------------	----------	-------------------	-------------------

Drawing Title:
 Proposed Elevations

Drawing Status:
 PLANNING ISSUE

Drawing Number: 5211/MJ/22/013	Revision Number: P1
-----------------------------------	------------------------



CORPORATE ARCHITECTURE LIMITED
 CHARTERED ARCHITECTS

HEAD OFFICE
 Venari House, 1 Trimburgh Way,
 Market Harborough,
 Leicestershire, LE16 7XY
 Tel: 01858 467476

ISO 9001 office@corporatearchitecture.co.uk RIBA Chartered Practice www.corporatearchitecture.co.uk



Elevation A - South West Elevation

1:100




Elevation B - South East Section Elevation

1:100



Elevation C - North East Elevation

1:100

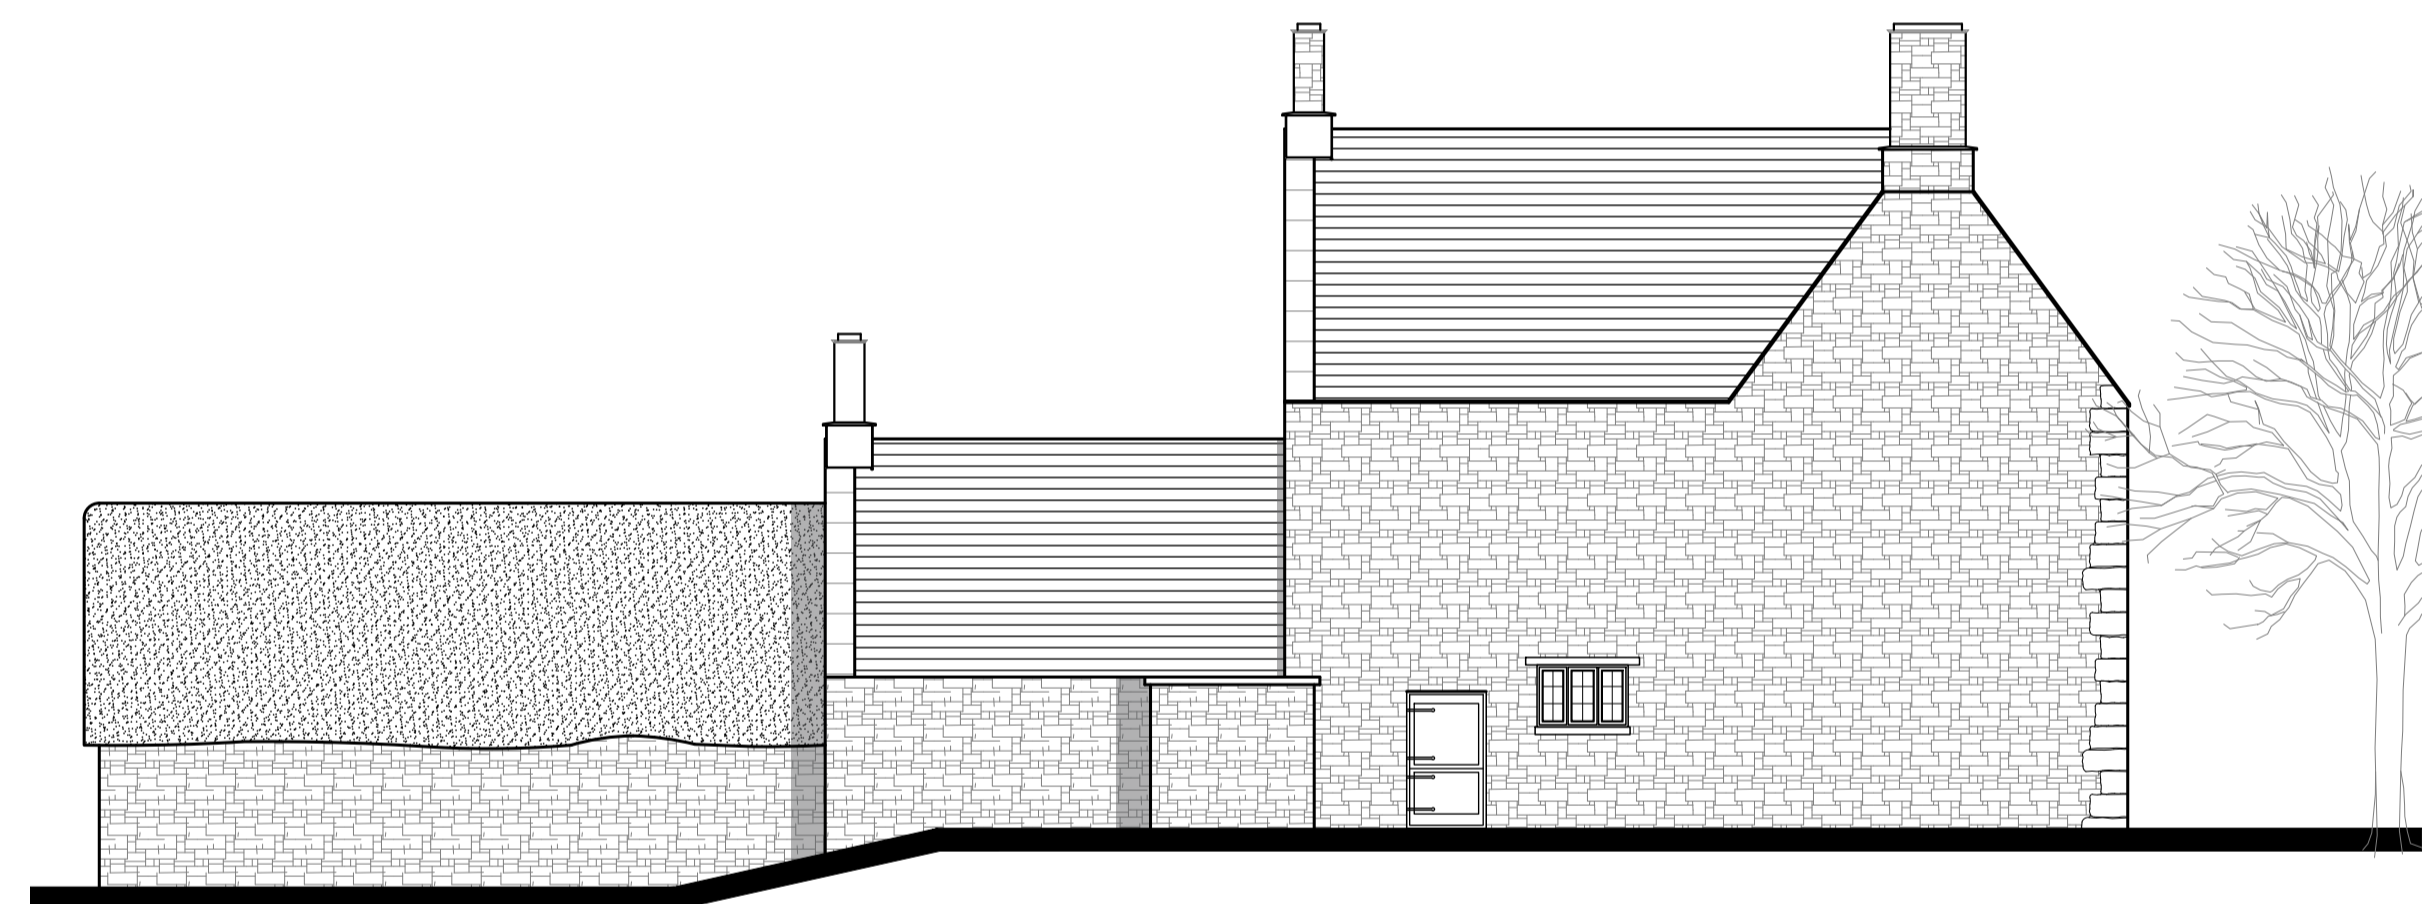


Elevation D - North West Elevation

1:100



Elevation E - North East Elevation

1:100

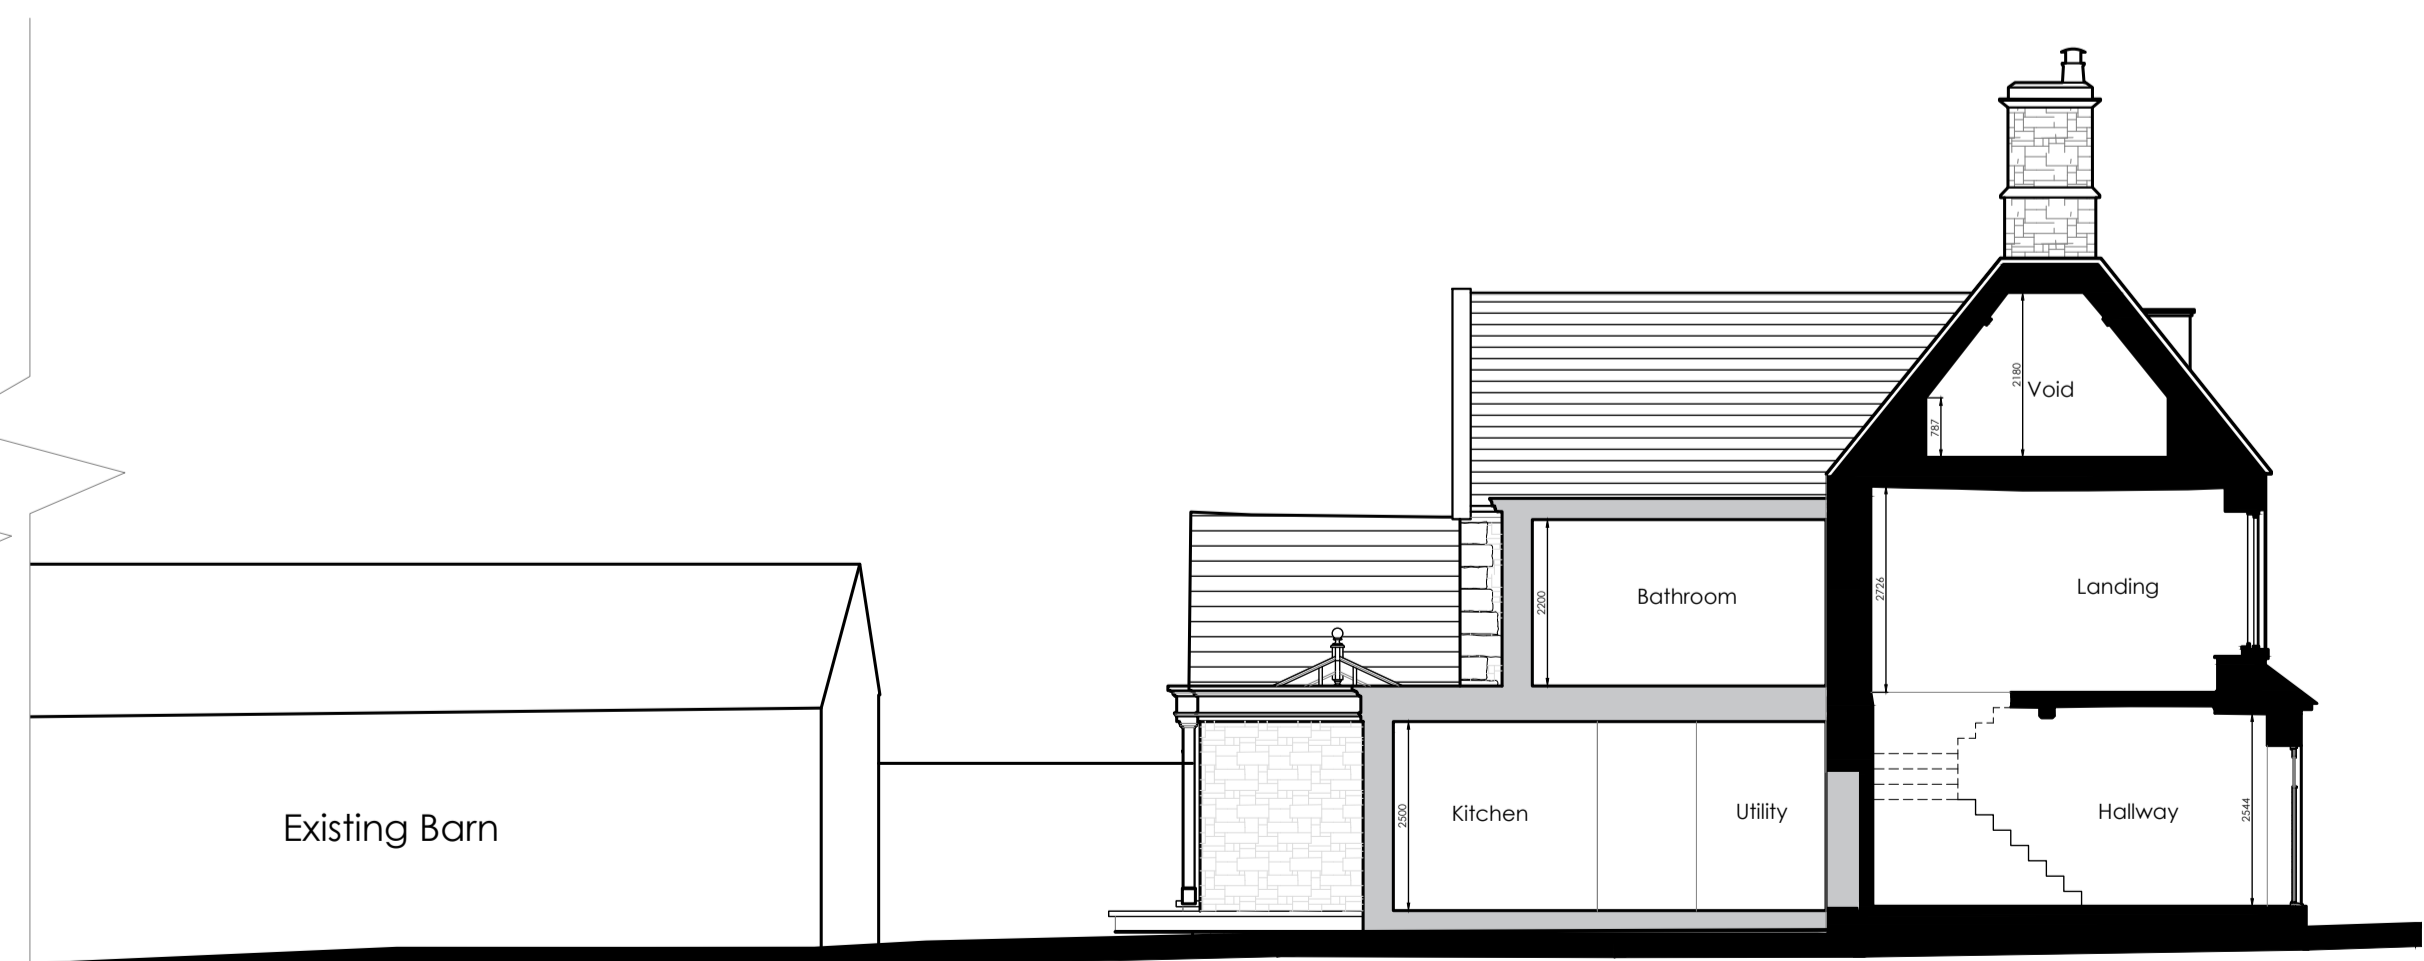

Elevation F - North West Section Elevation

1:100