

Printed or electronic copies of this drawing can be scaled for planning purposes only. Any discrepancies with this drawing to be reported and clarified prior to commencing work on site, if in doubt - Ask.  
 Corporate Architecture Ltd accept no responsibility for works not undertaken fully in accordance with this drawing and relevant specifications.  
 Copyright © Corporate Architecture Limited

North point:

Notes:



South West Elevation

1:100




South East Elevation

1:100



North East Elevation

1:100

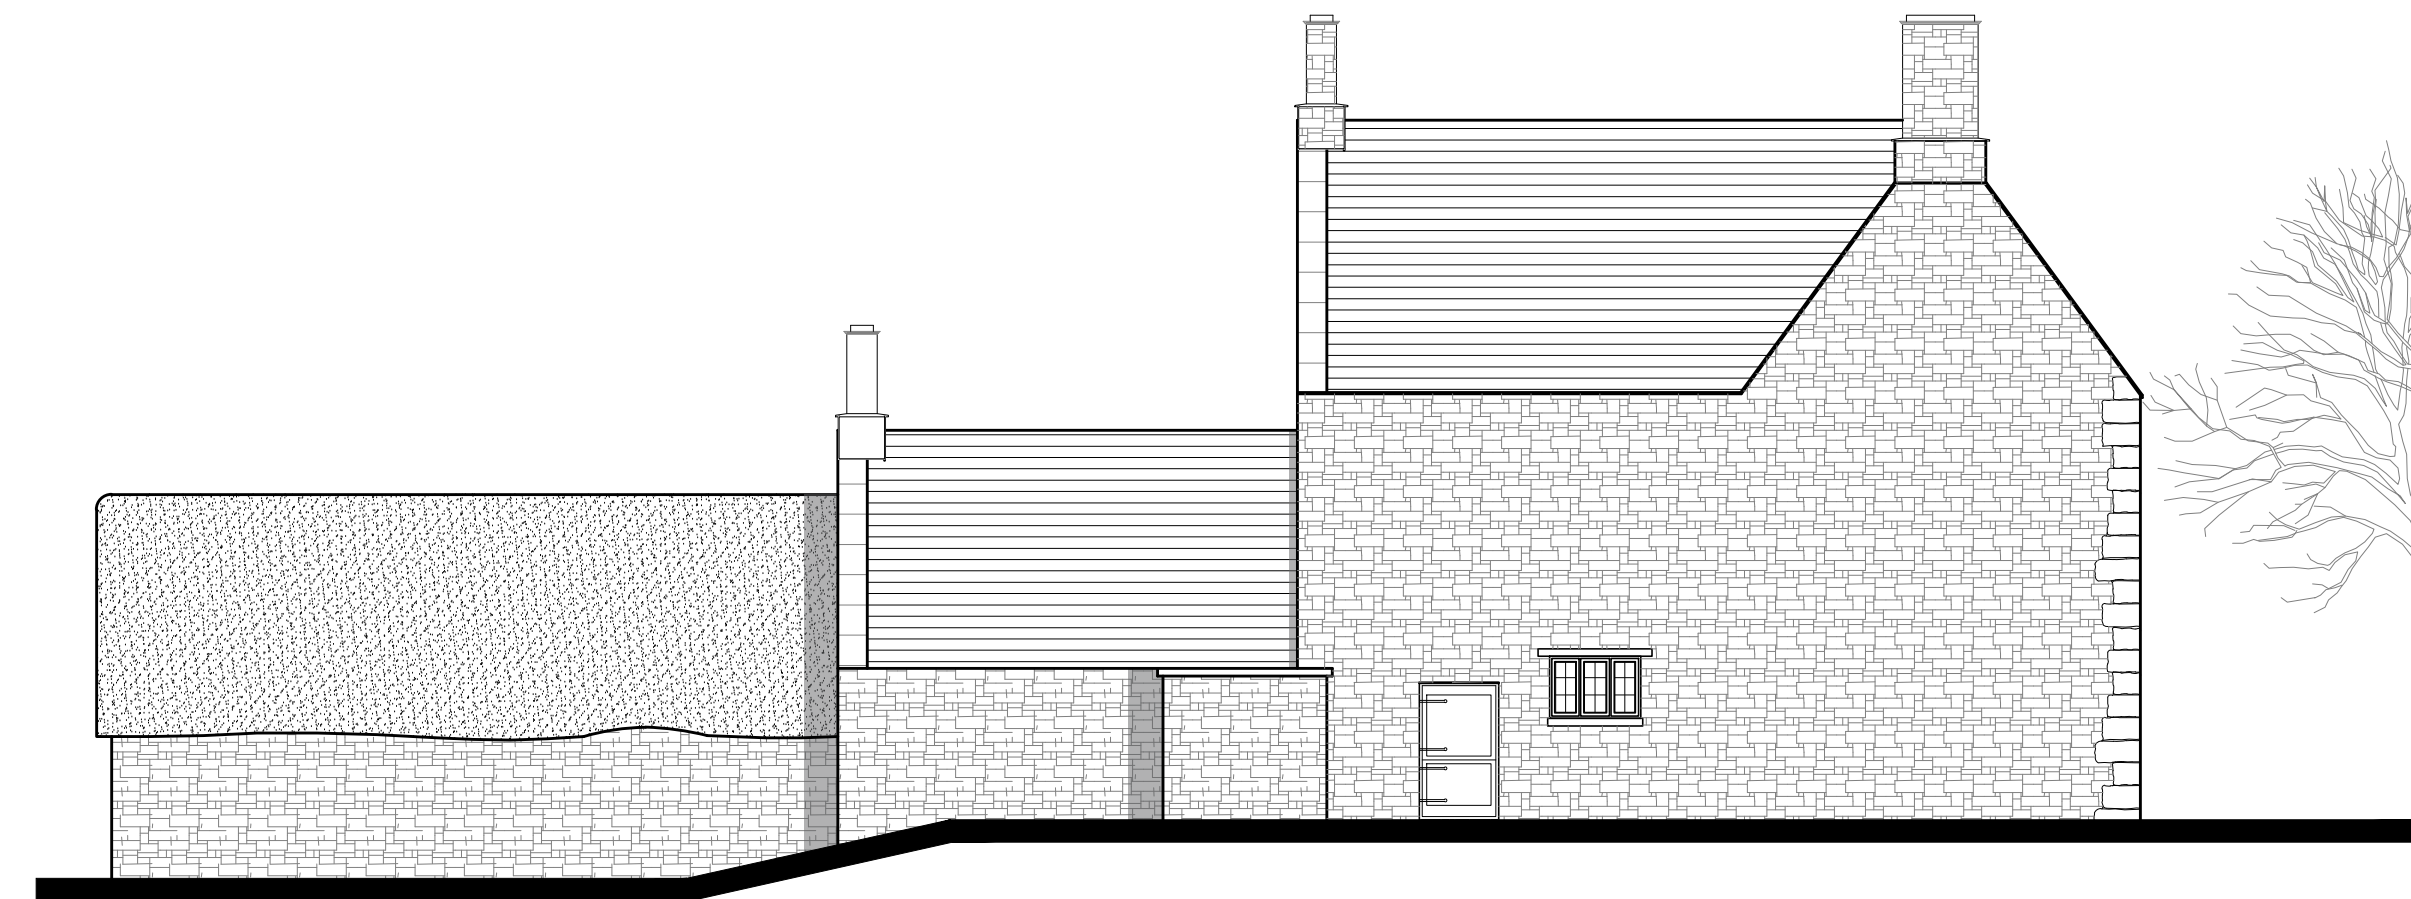

North West Elevation

1:100

Revision Log:			
PO	Planning Issue	DH	01/09/23
Rev:	Description:	By:	Date:

**Project:**  
 Alterations & Extension to,  
 No 4 The Green  
 Lyddington  
 Oakham  
 LE15 9LW

**Client:**  
 Mr Morgan Jones

**Scale:**  
 0 1m 2m 3m 4m 5m 1:100

<b>Drawn by:</b> DH	<b>Checked:</b> CES	<b>Date:</b> Jun '22	<b>Paper Size:</b> A1
------------------------	------------------------	-------------------------	--------------------------

**Drawing Title:**  
 Existing Elevations

**Drawing Status:**  
 PLANNING ISSUE

<b>Drawing Number:</b> 5211/MJ/22/006	<b>Revision Number:</b> PO
--	-------------------------------



**CORPORATE ARCHITECTURE LIMITED**  
**CHARTERED ARCHITECTS**

**HEAD OFFICE**  
 Venari House, 1 Imbush Way,  
 Market Harborough,  
 Leicestershire, LE16 7XY  
 Tel: 01858 467476

ISO 9001 office@corporatearchitecture.co.uk RIBA Chartered Practice  
 www.corporatearchitecture.co.uk