





Front Elevation




Side Elevation

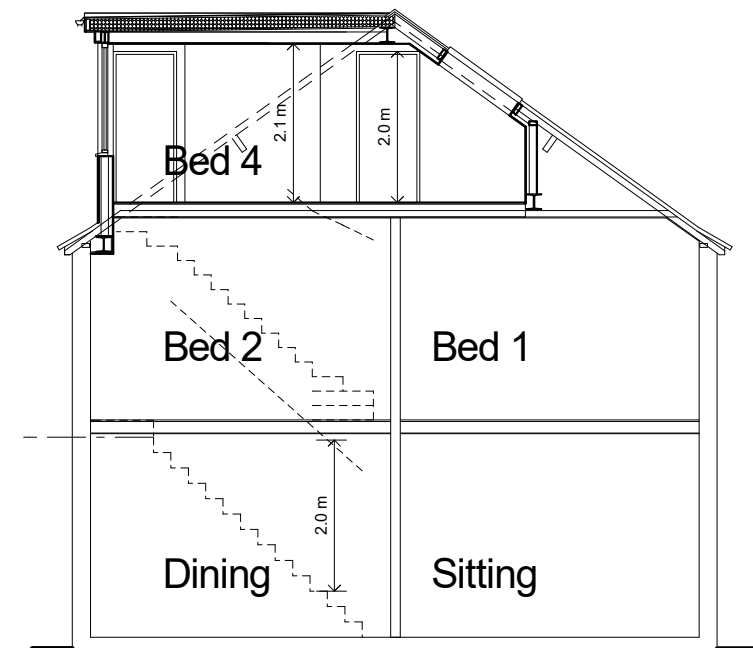

Section

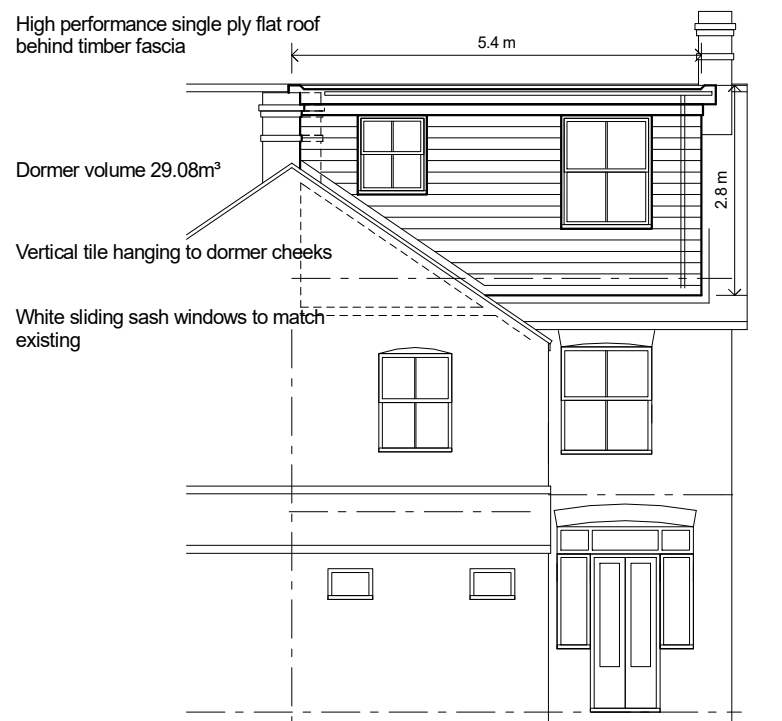



Rear Elevation

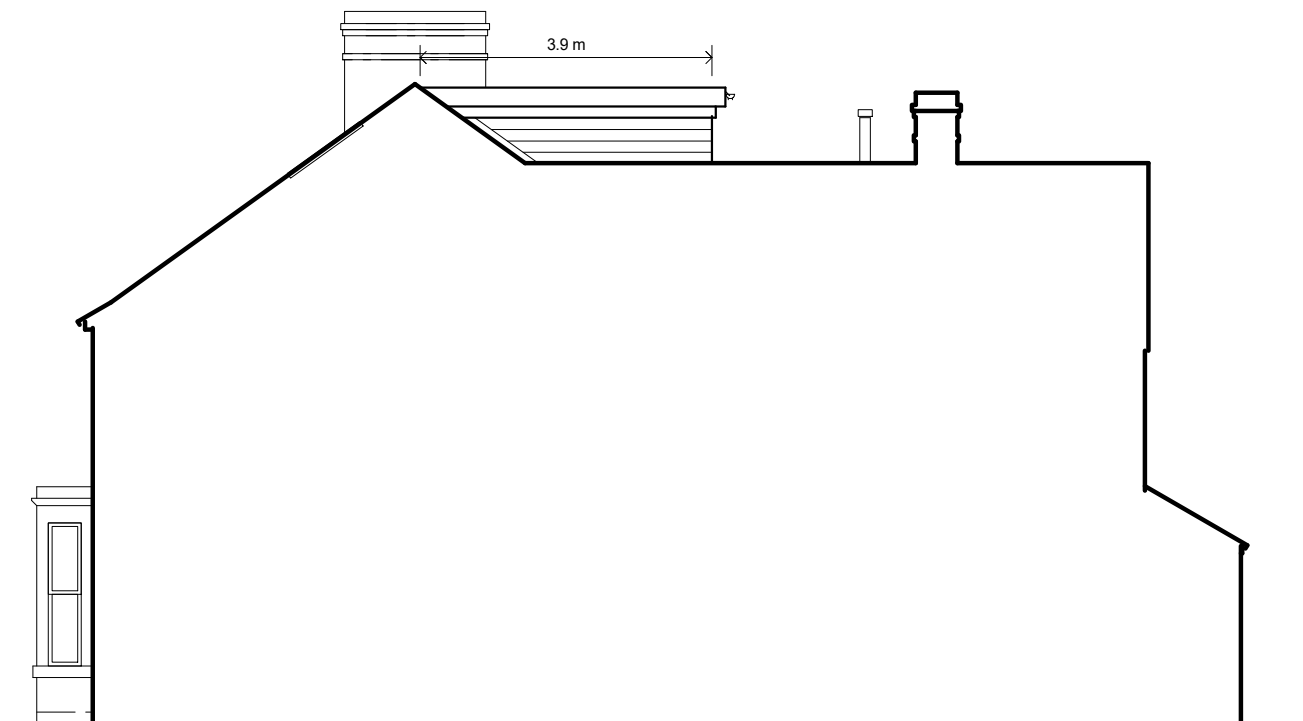

Side Elevation

## Outline Proposal - Elevations - Scale 1:100

Scale 1:100

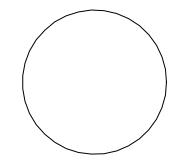 

| Rev. | Date      | Revision Note                         |
|------|-----------|---------------------------------------|
| A    | Sept 2023 | SVP/ Nom outrigger storage noted (BC) |
| B    | Oct 2023  | Boiler flue indicated (MWS)           |

|  |                                |                |
|--|--------------------------------|----------------|
| All dimensions to be checked on site but may be scaled for Planning Purposes |                                |                |
| Drawn by   | BC                             |                |
| Date   | Aug 2023                       |                |
| Project  | 52 Ashwell Road<br>Oakham      |                |
| Drawing  | Outline Proposal<br>Elevations |                |
| Scale  | Job No.                        | Drawing No.    |
| 1:100  | 5138                           | 6 <sup>B</sup> |