





East Elevation

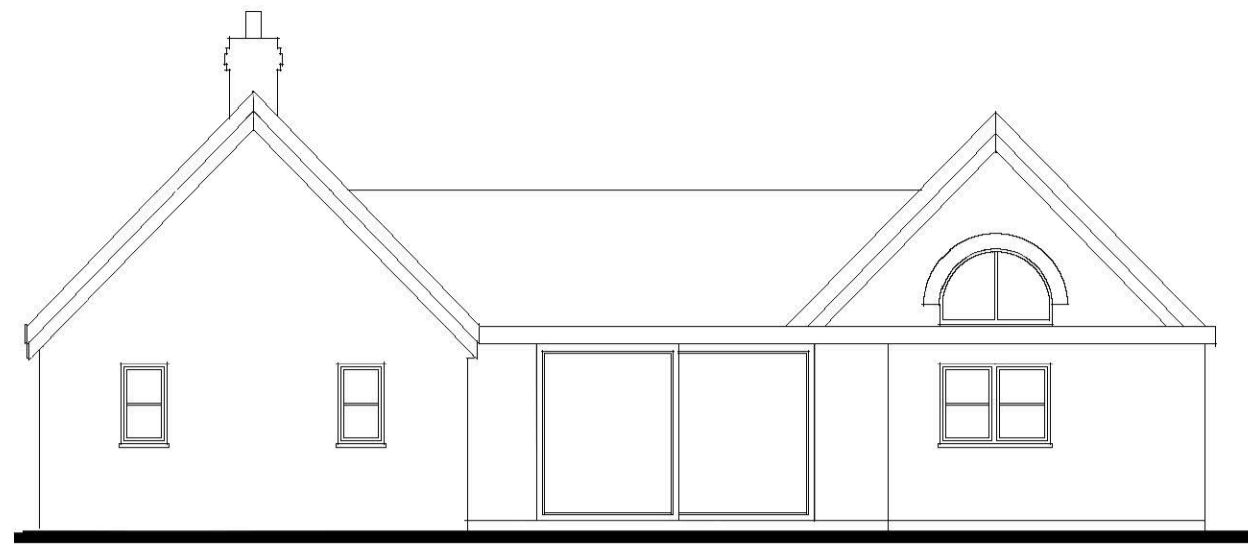


South Elevation

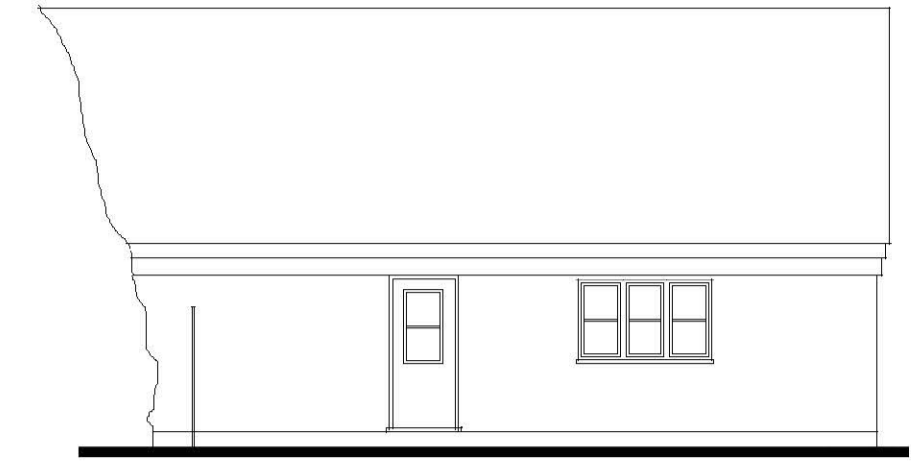

West Elevation

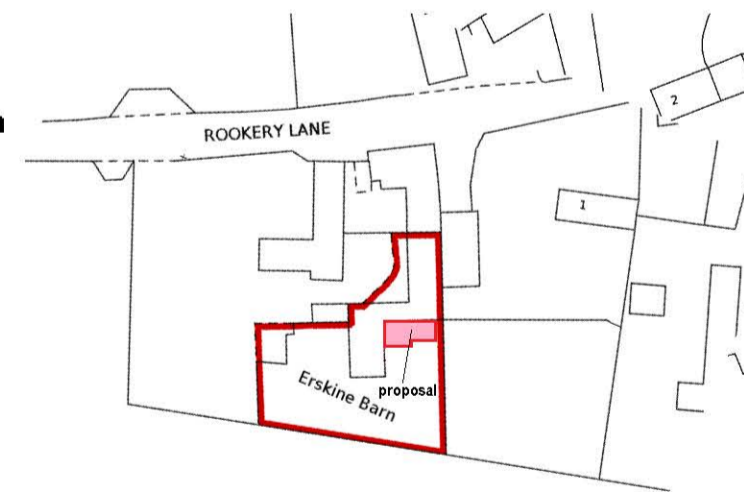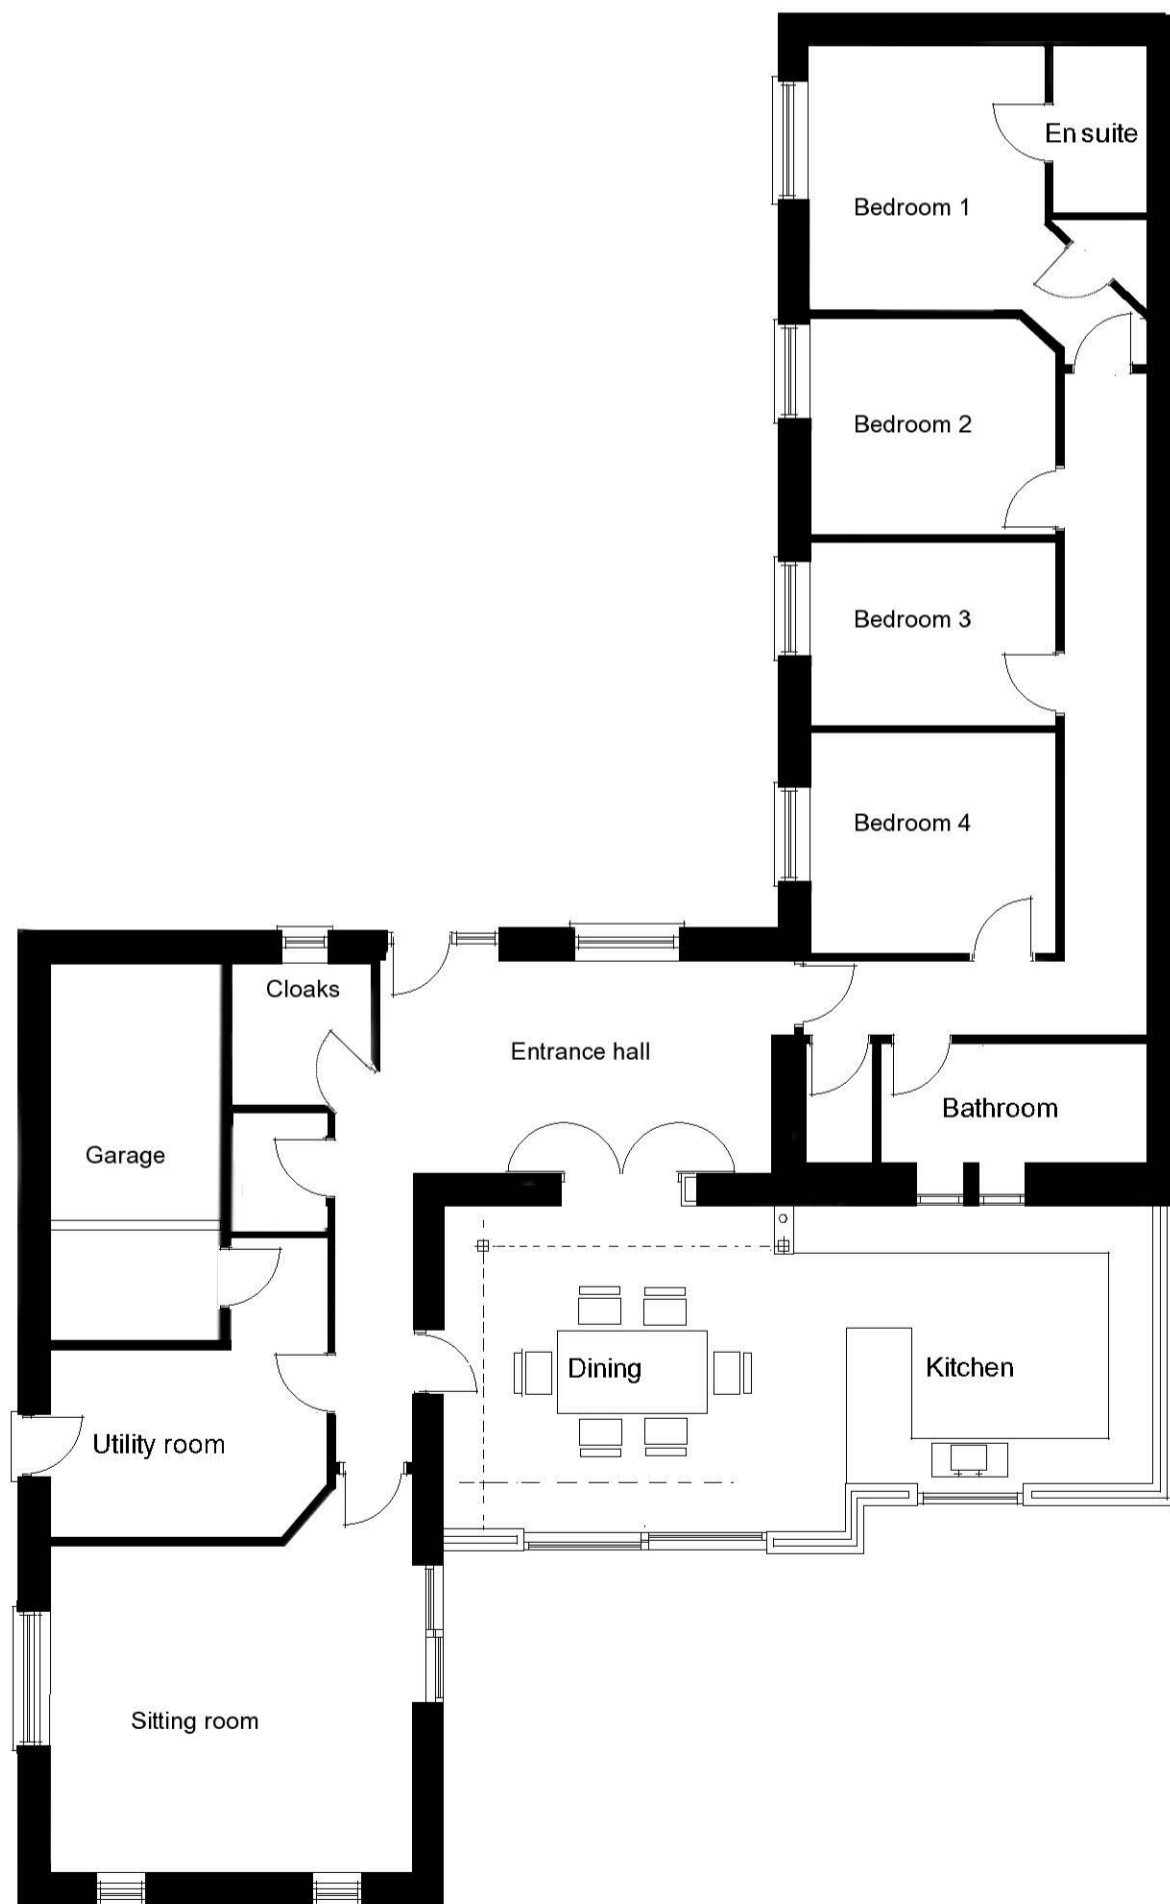

Site Plan

 

Proposed plan & Elevations

Erskine Barn, Rookery Lane, Stretton

Date August 2023

Scale 1:100 & 1:1250 @ A2

Drg no. **EBS/ 002**