


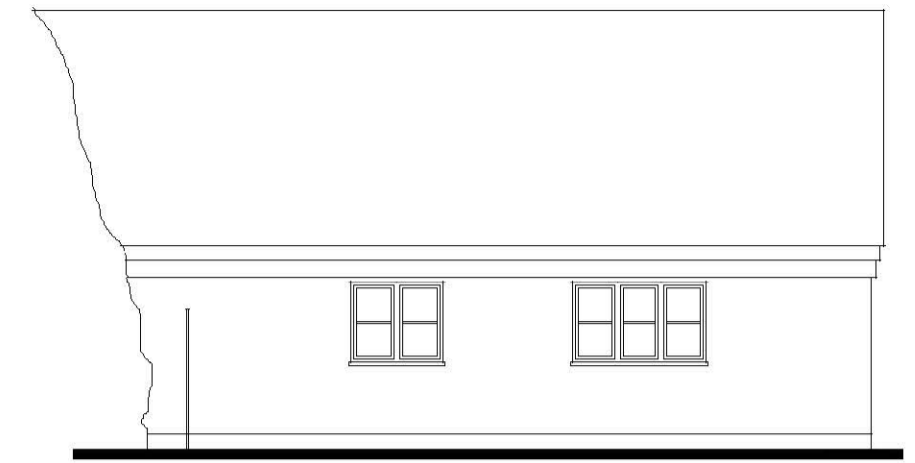


East Elevation




South Elevation




West Elevation

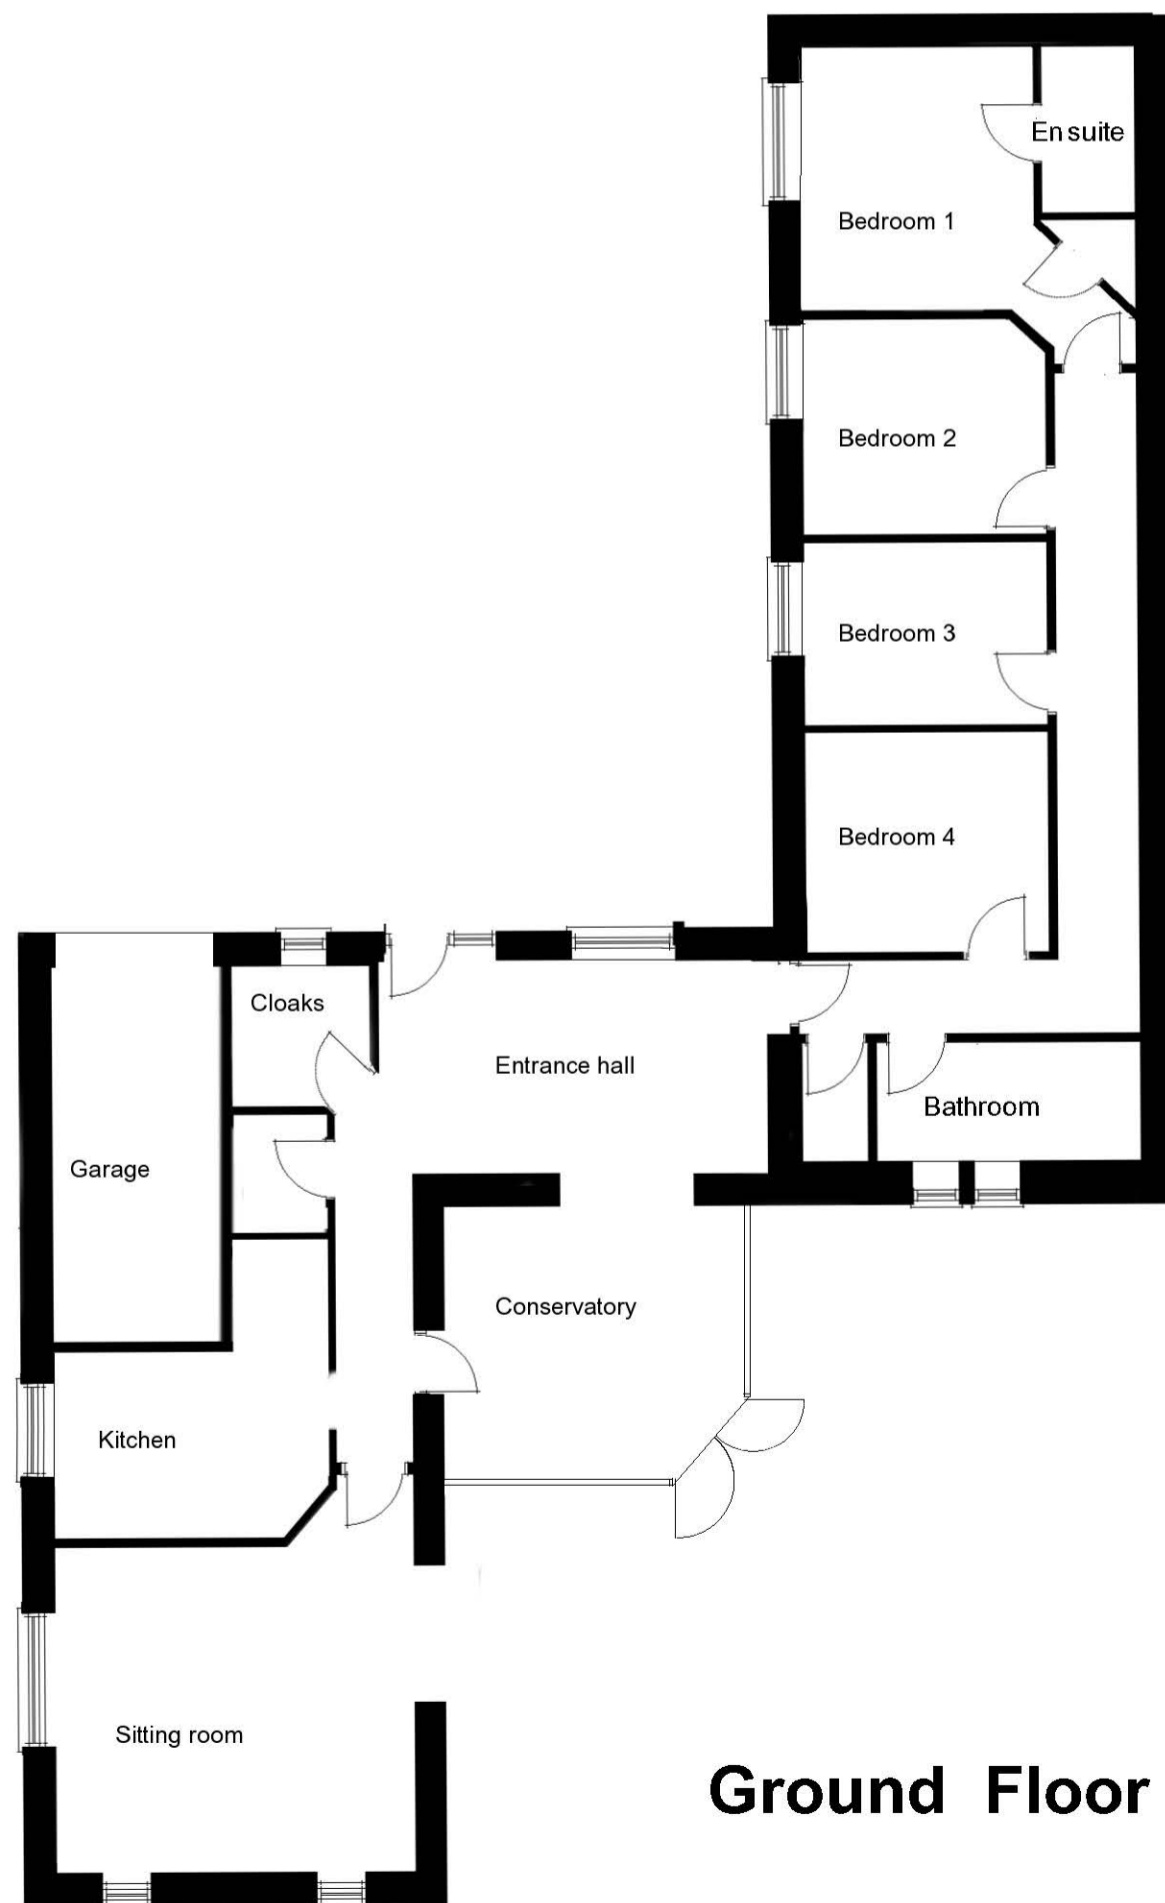

Ground Floor Plan

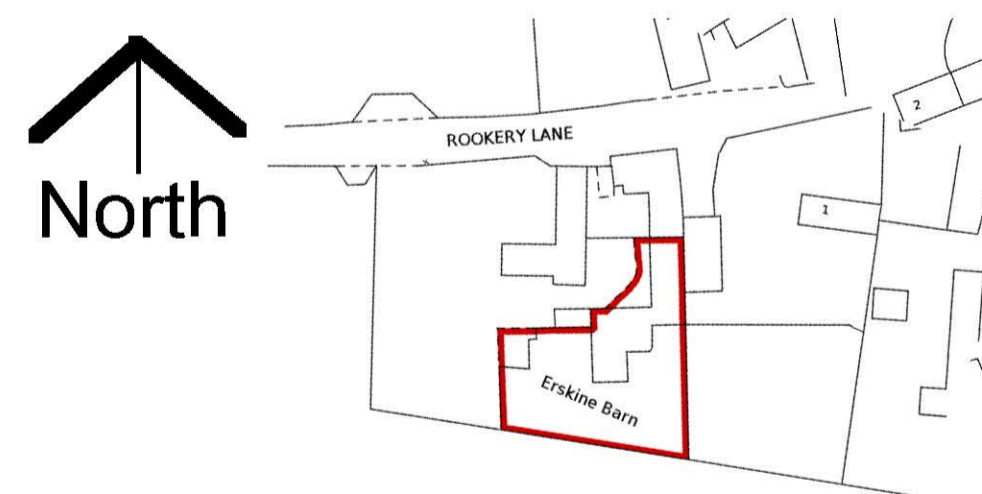

Site Plan

 

Existing Plan & Elevations

Erskine Barn, Rookery Lane, Stretton

Date August 2023

Scale 1:100 & 1:1250 @ A2

Drg no. **EBS/ 001**