


LOCATION PLAN @ 1:1250



SITE PLAN @ 1:500

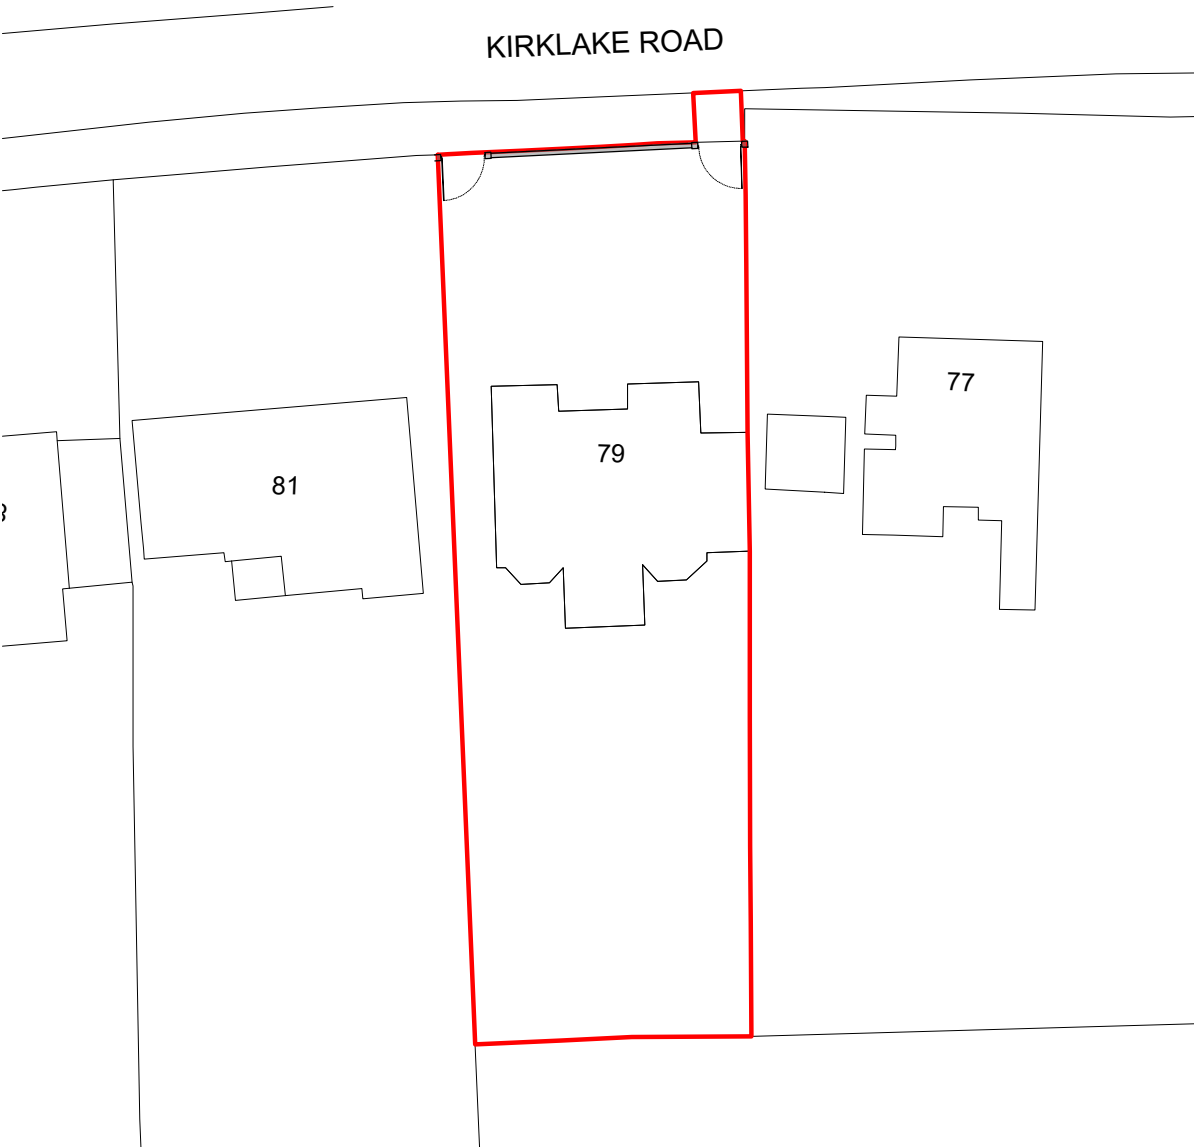

JOB TITLE : 79 Kirklake Road Formby Liverpool L37 2DA
DWG TITLE : Location and Site Plan
DWG. NO. : 666-01
SCALE : As shown @ A4 Do not scale from drawing
DATE : 26/09/2023
STATUS : PLANNING
DRAWN BY : EH CHECKED BY : JC
<small>© CLAYTON ARCHITECTURE LIMITED. Tel: 01426599465 E: joe@claytonarchitecture.co.uk</small>