




PROPOSED SECTION BB

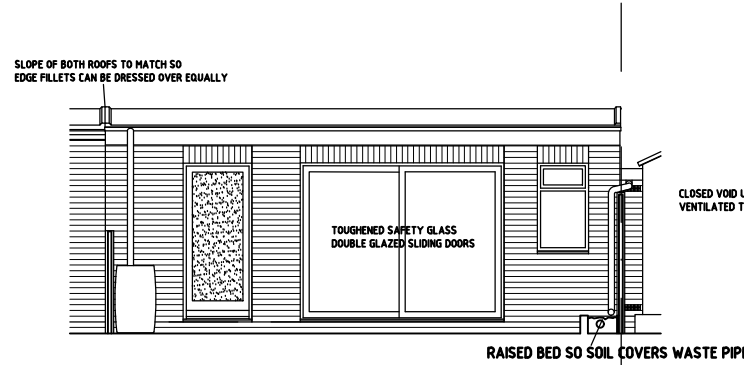


PROPOSED GARDEN ELEVATION

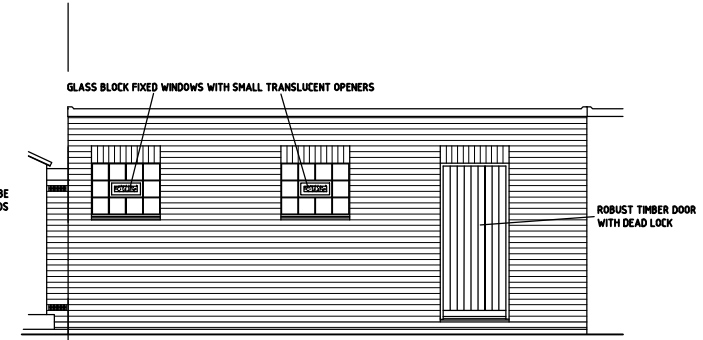


PROPOSED REAR ELEVATION

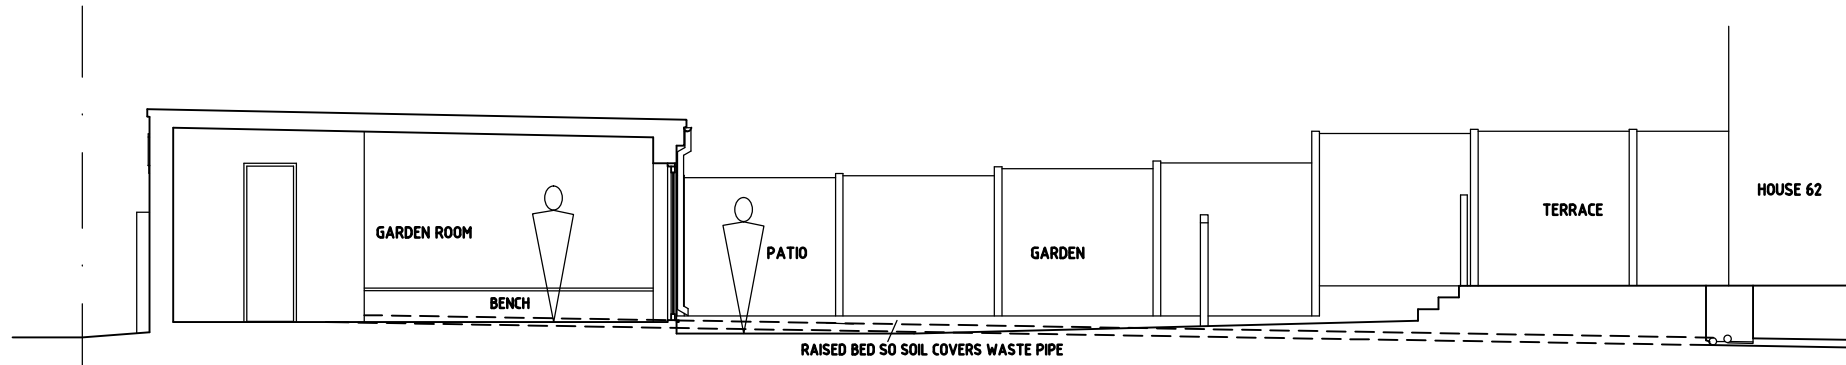



PROPOSED SECTION AA

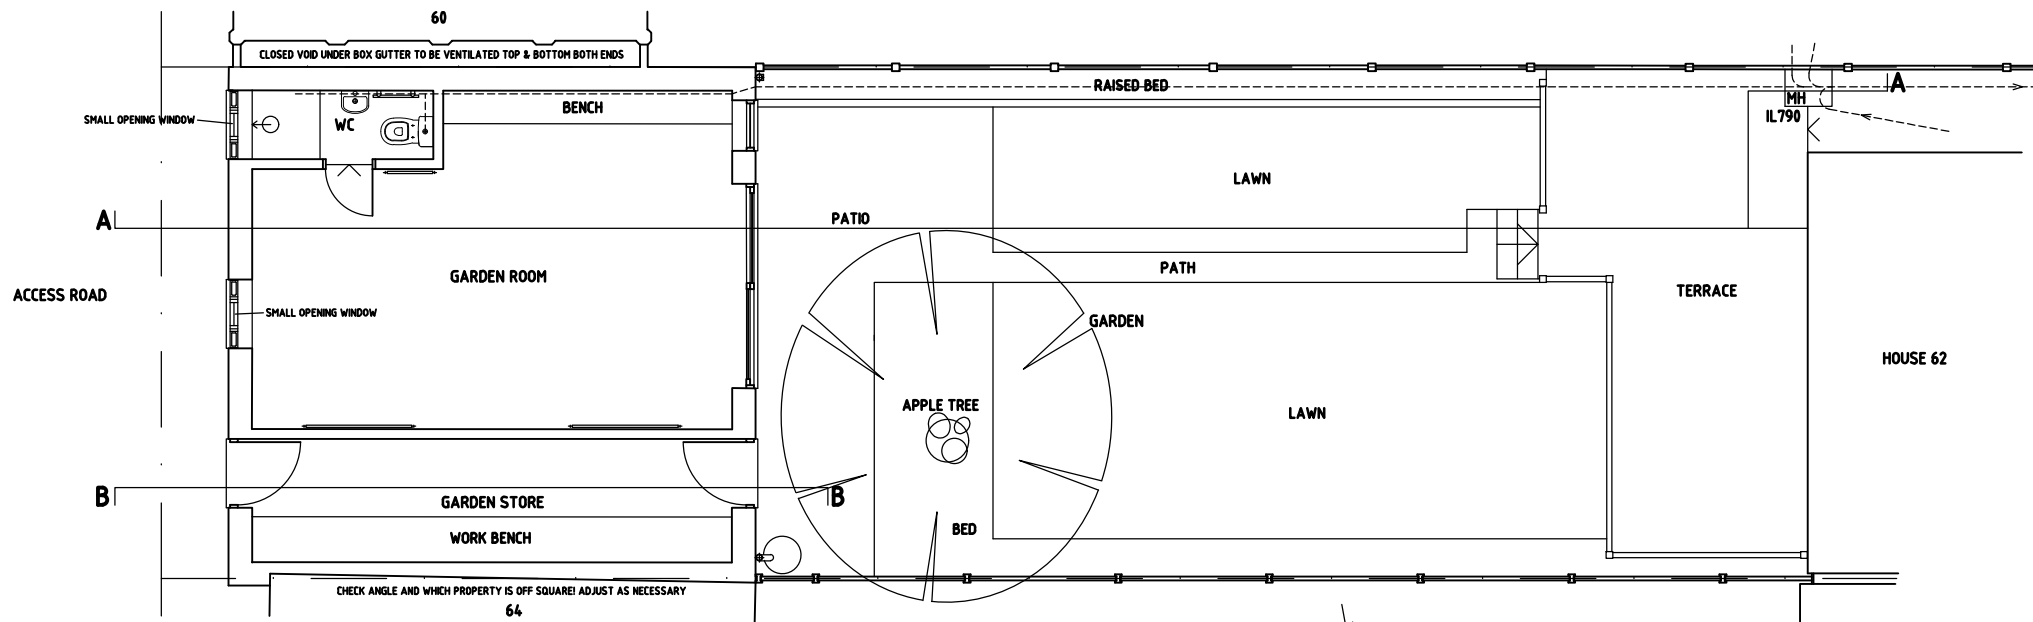

PROPOSED PLAN

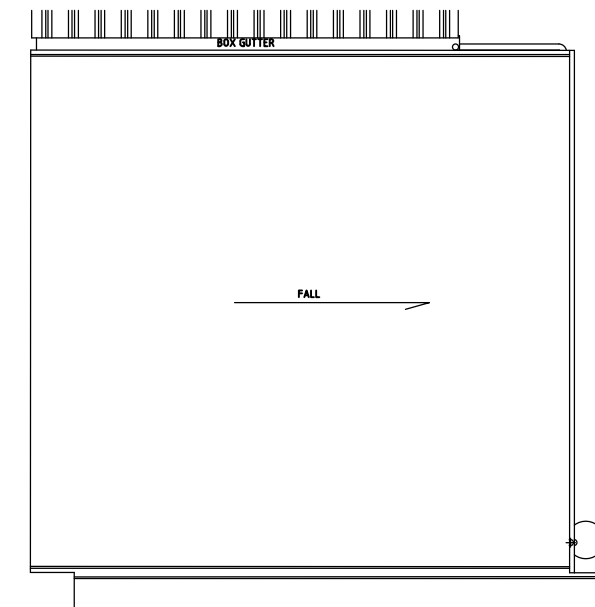

PROPOSED ROOF PLAN

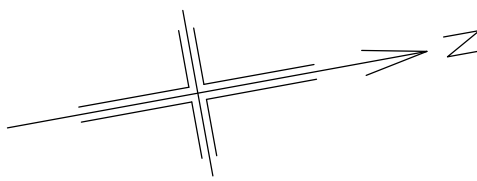 

AMENDMENTS

A
B
C
D
E
F
G
H
J
K
L
M
N
P
Q

TGN ARCHITECTS LTD 
 21 COLDFALL AVENUE
 MUSWELL HILL
 LONDON
 NW10 9HS
 T: 020 3074 1083 E: Nick.Timeson@TGNArch.co.uk

CONTRACT:
**62 DARYNGTON DRIVE,
 UB6 8BL**

**PROPOSED PLANS &
 SECTIONAL ELEVATIONS**

SCALE: **1:100atA3** DATE: **10-23**
 DRAWN BY: **NRLT** CHECKED:

DRAWING NO.
2311 | P | 1