




EAST Scale 1 : 100

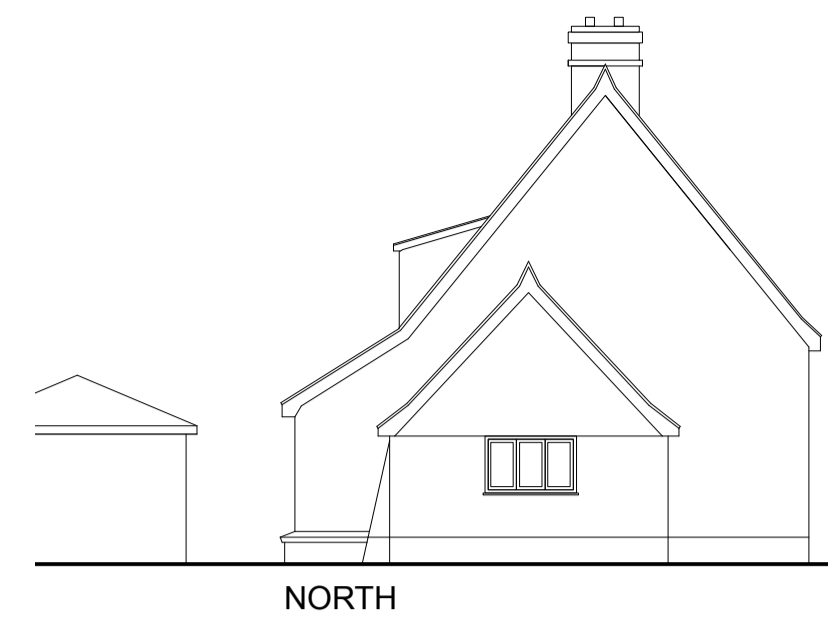


NORTH

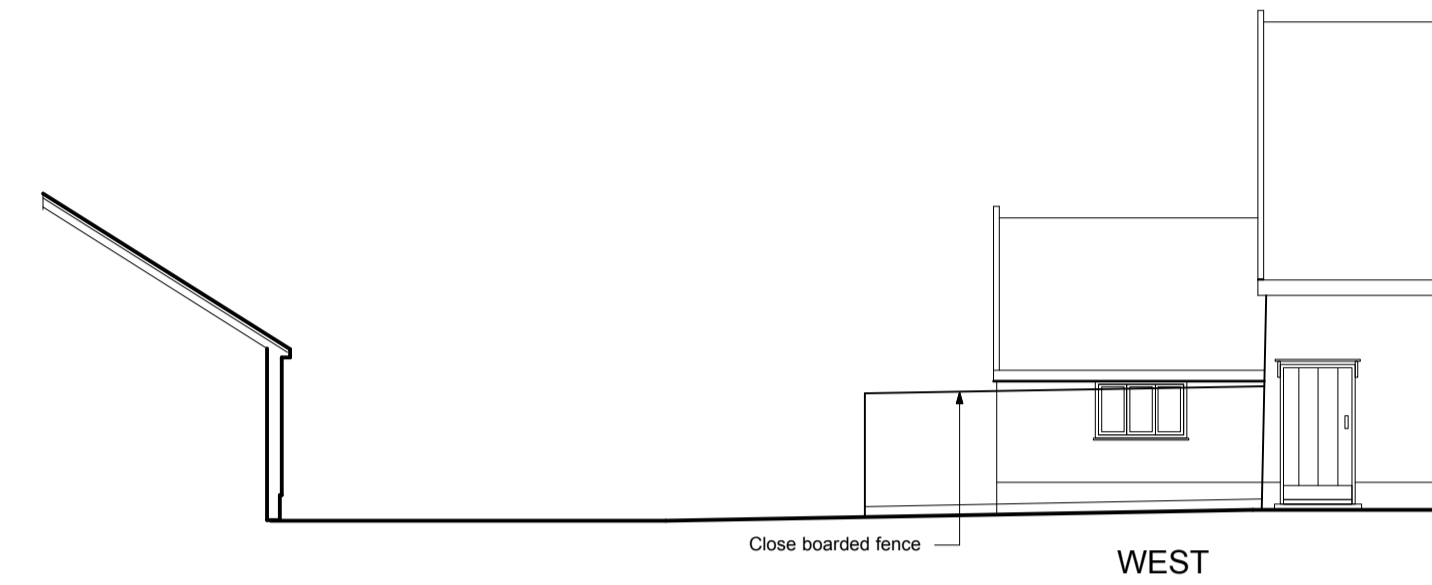


WEST

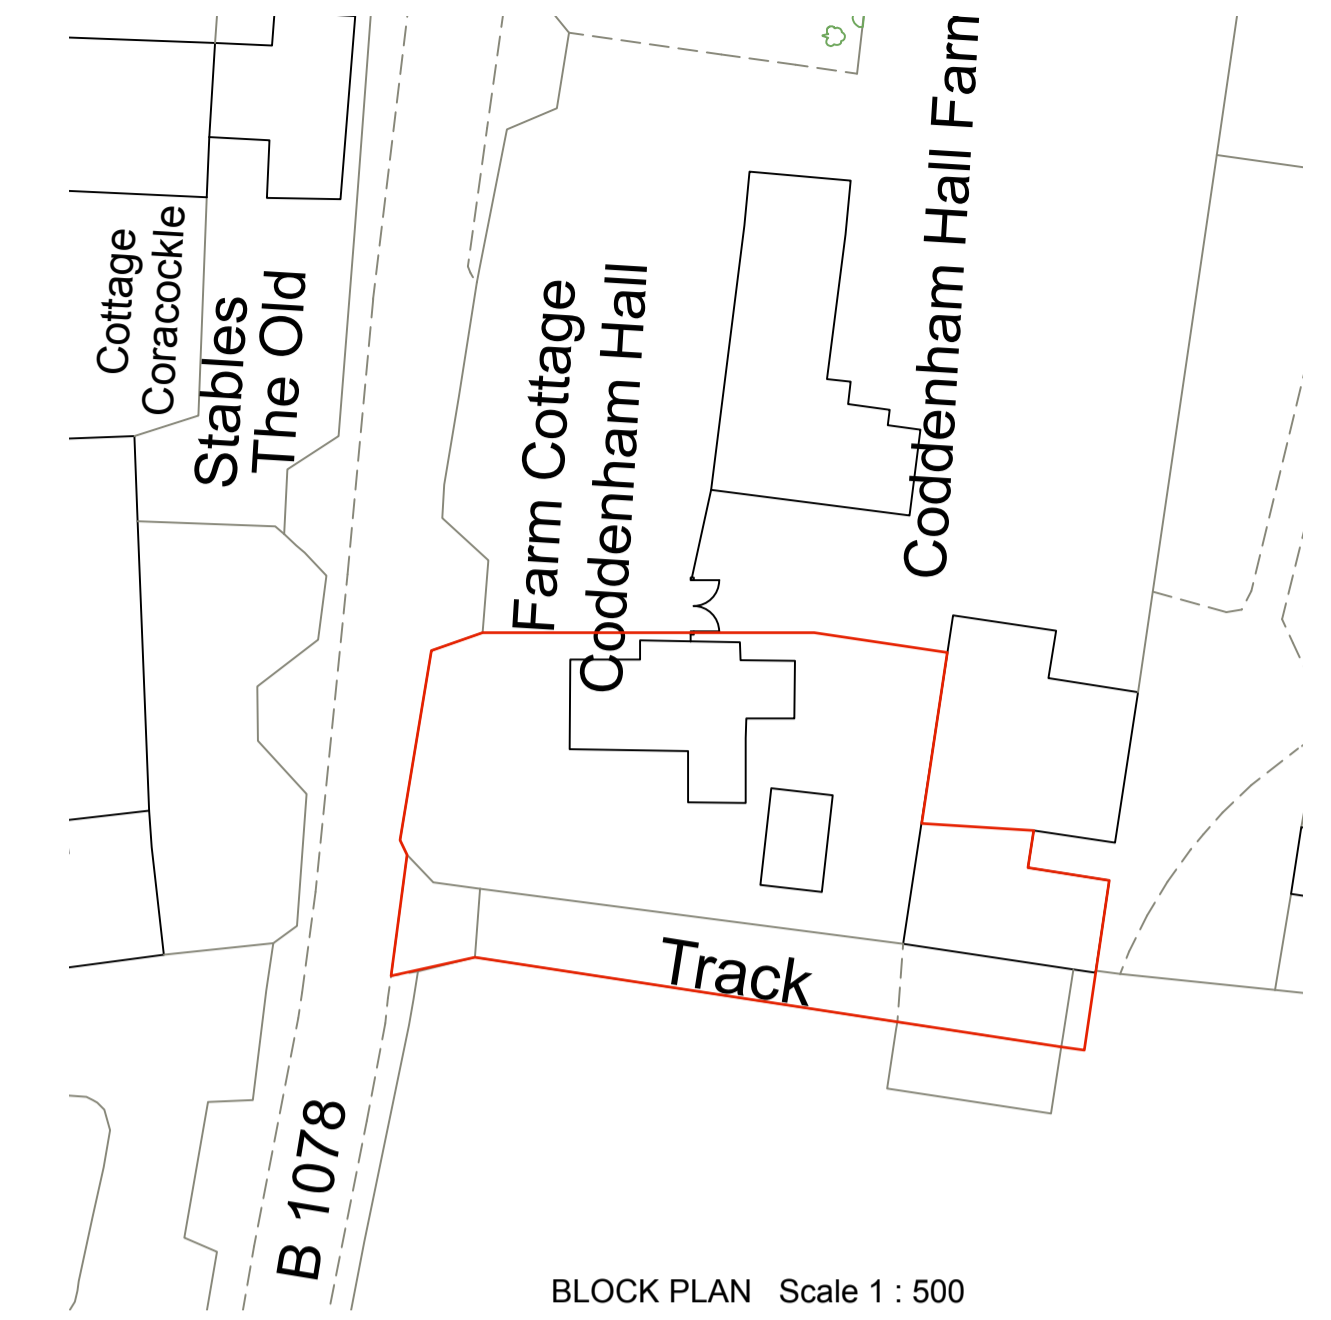


BLOCK PLAN Scale 1 : 500

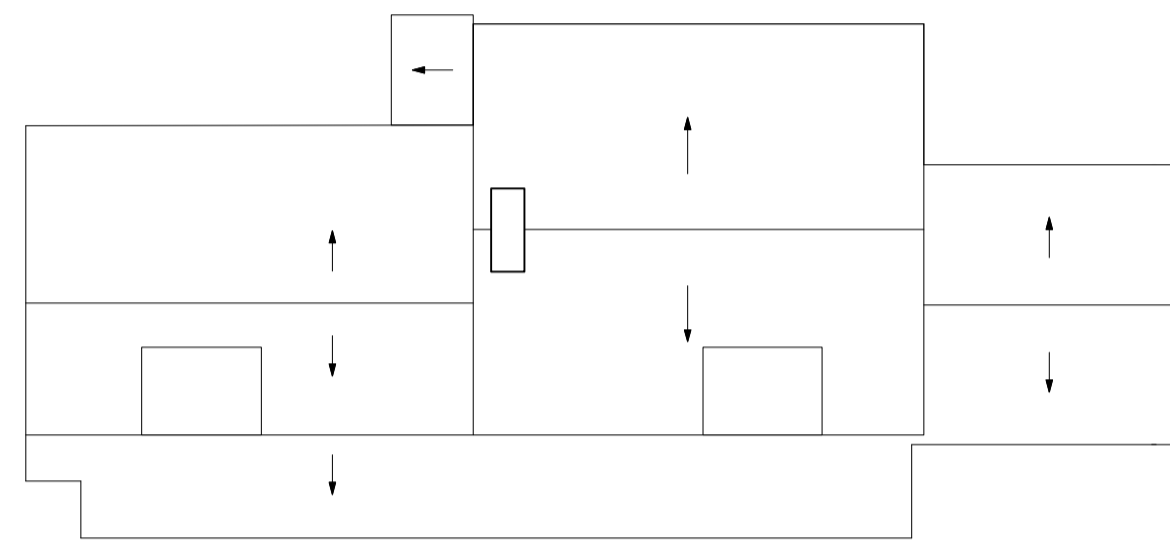


ROOF PLAN. Scale 1 : 100

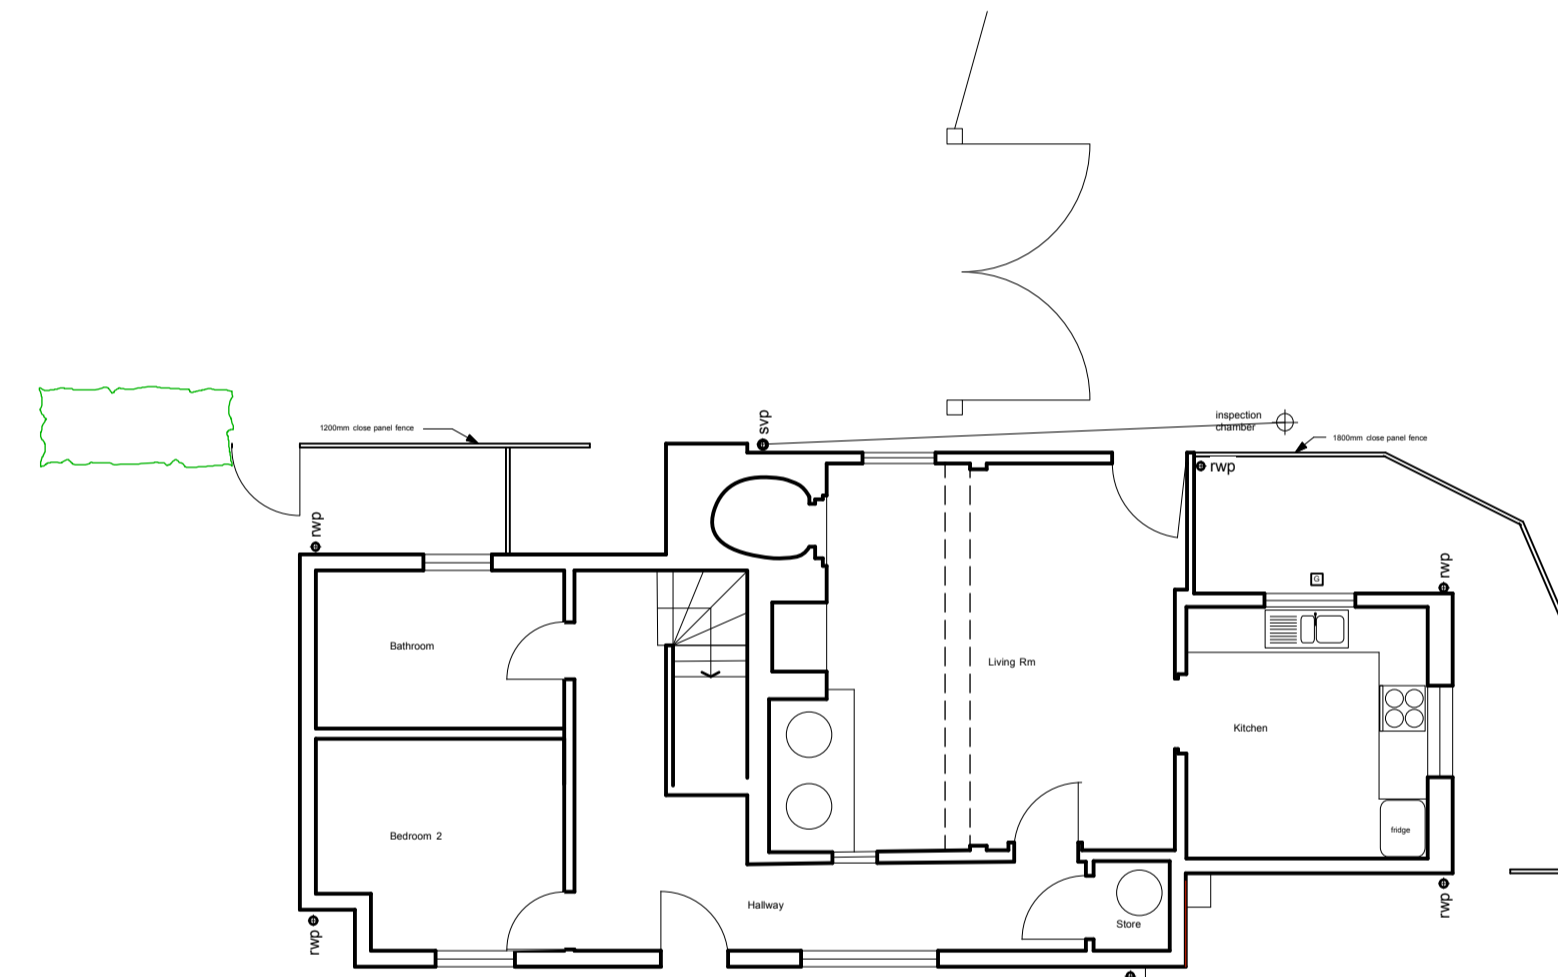

PLAN Scale 1 : 100

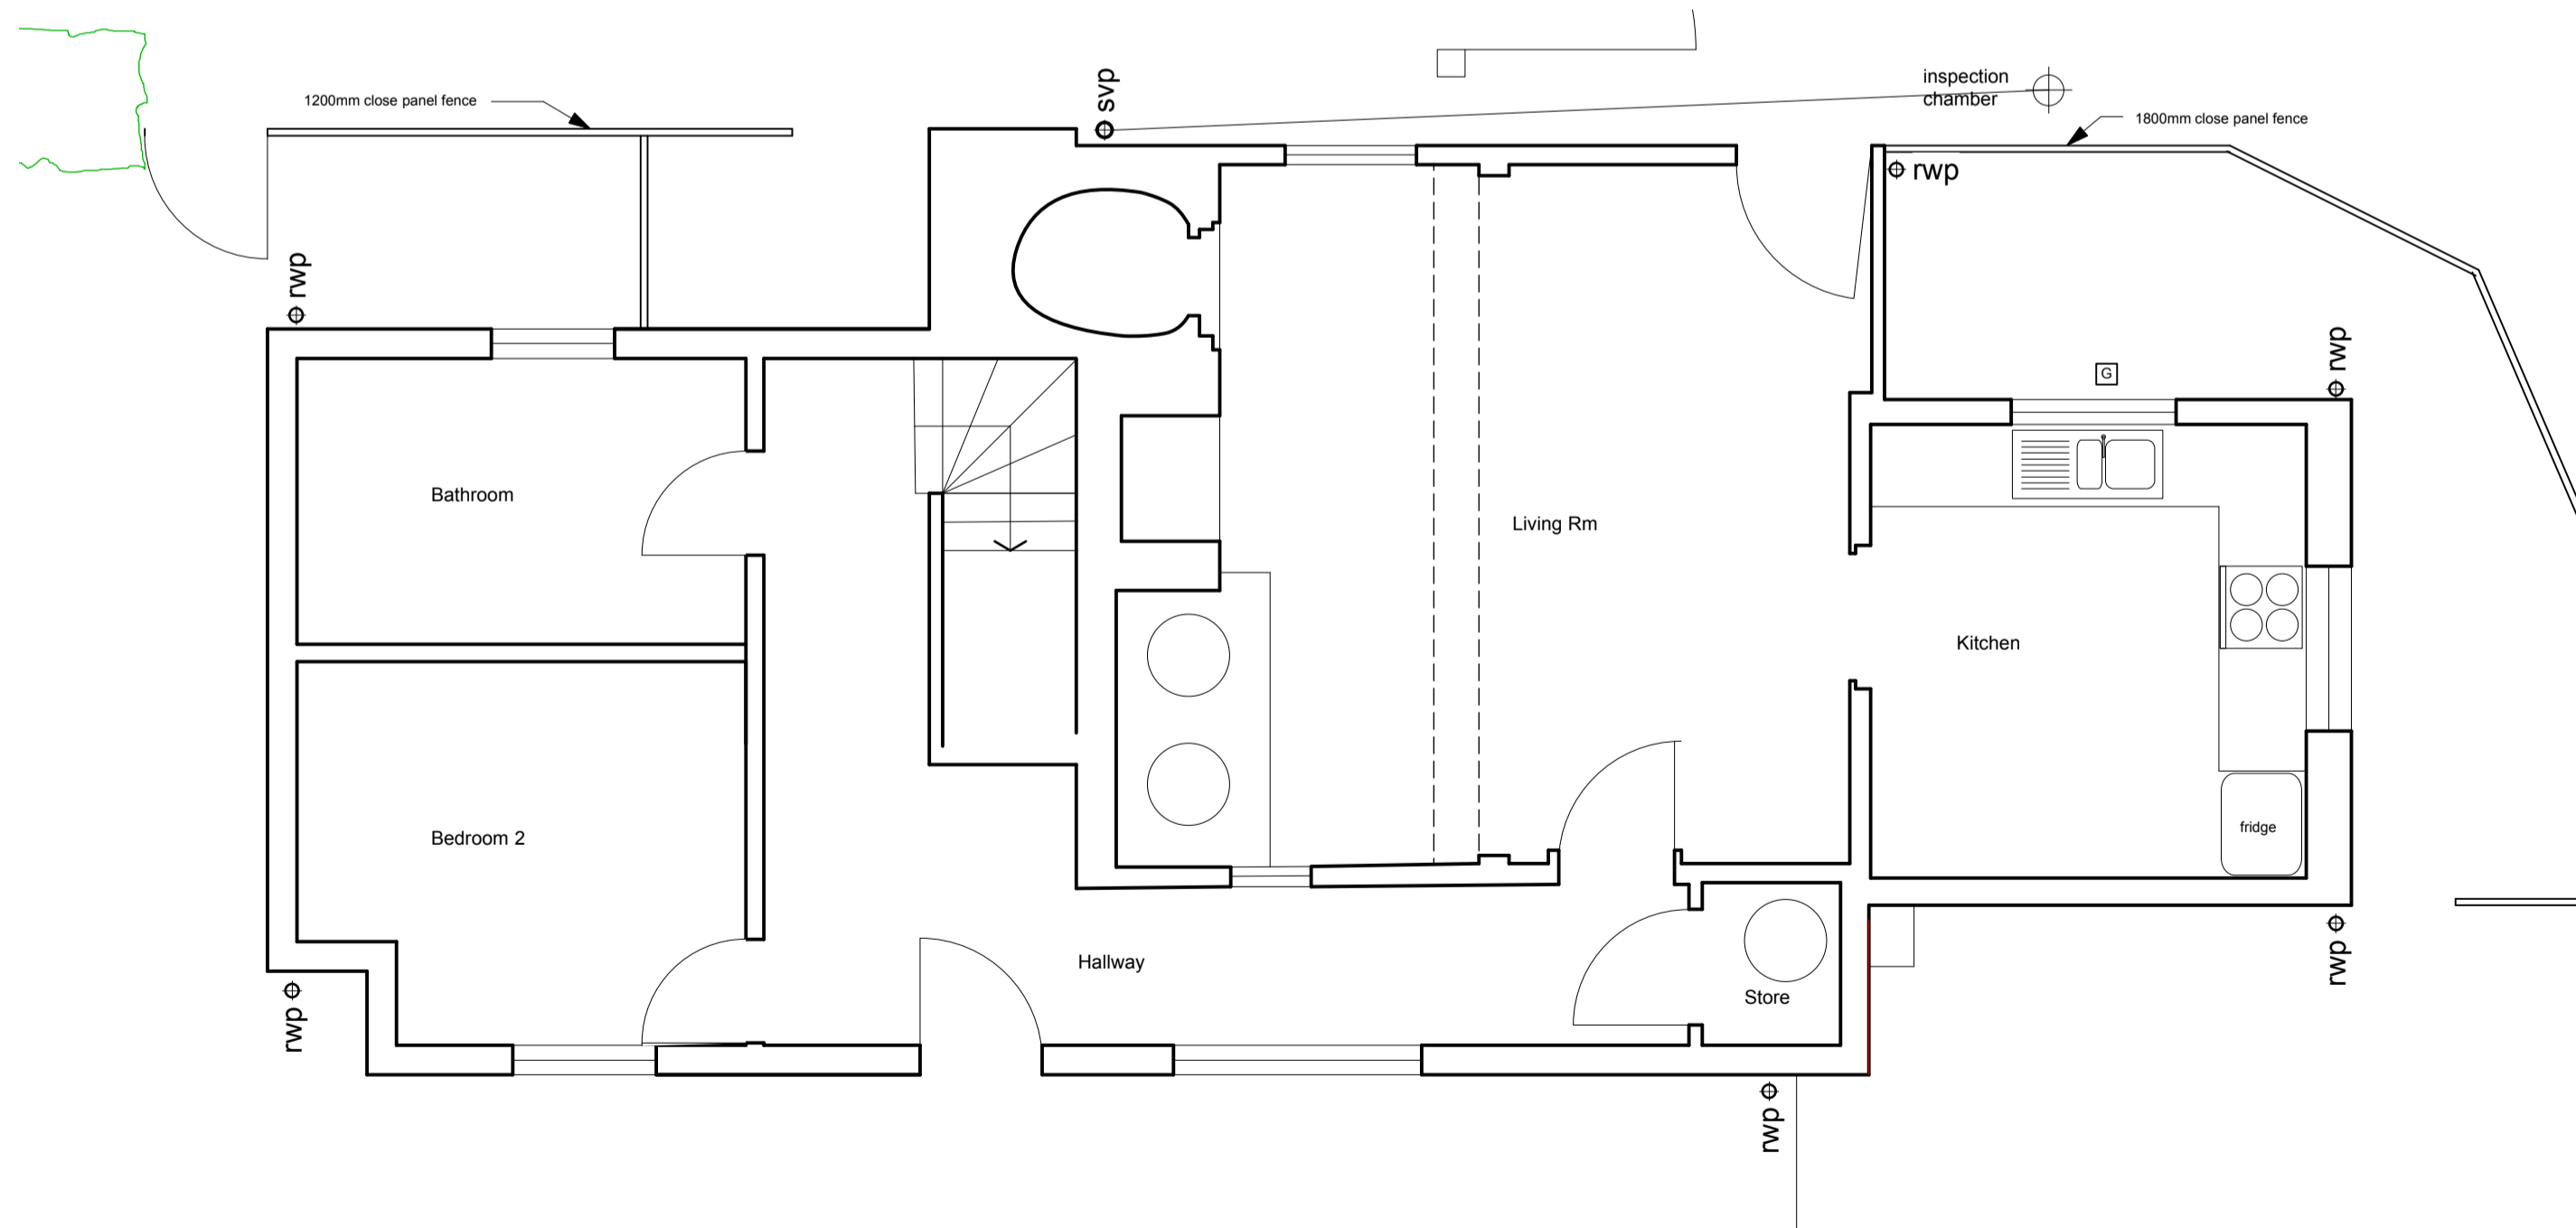

PLAN Scale 1 : 50

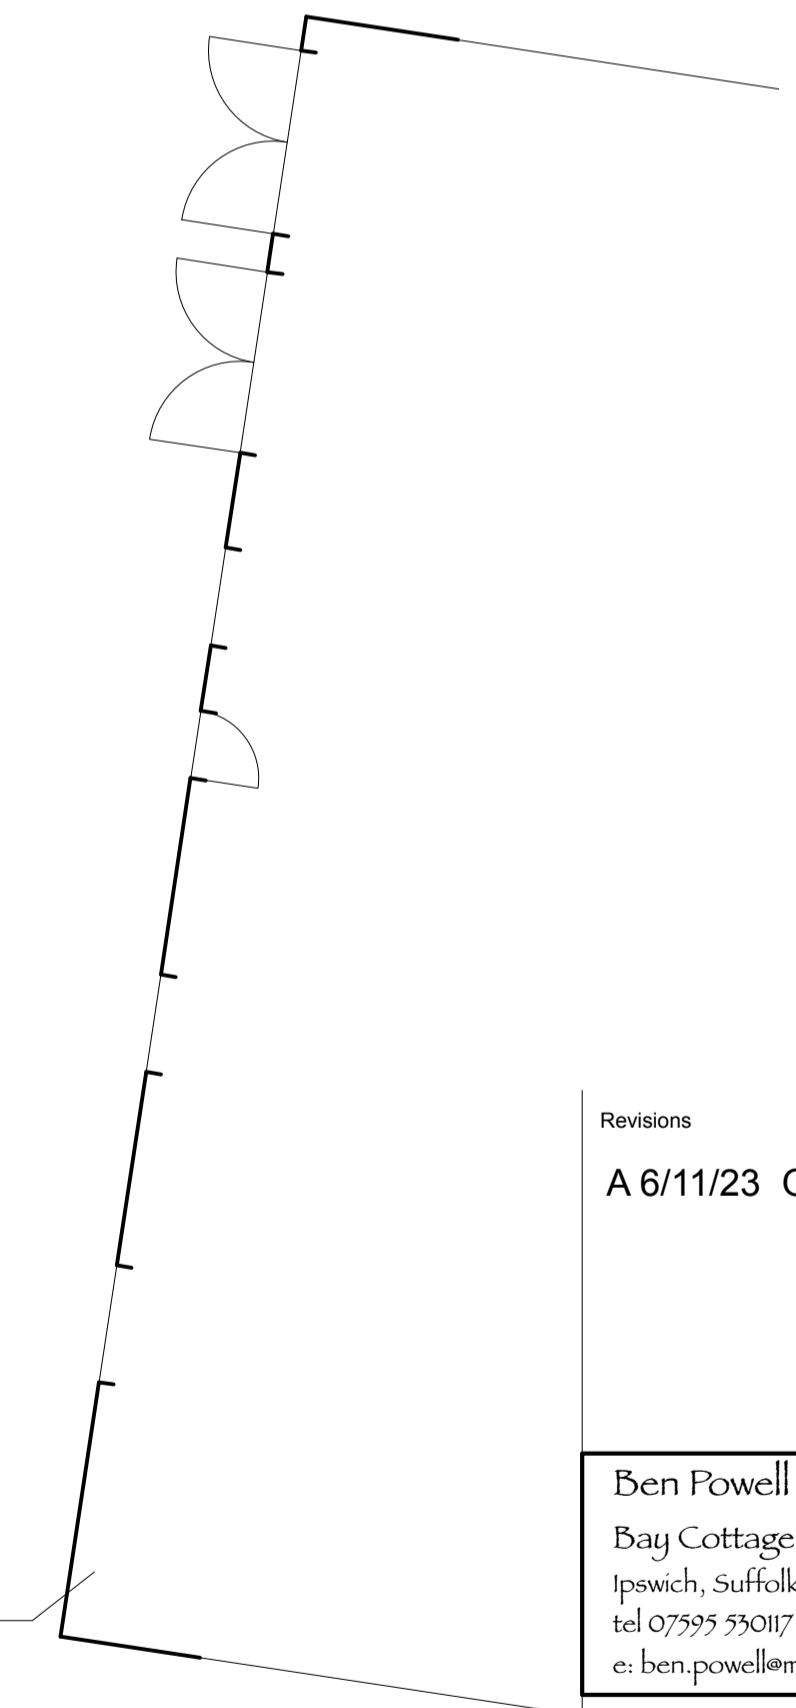

Revisions  
A 6/11/23 Outbuildings plotted

Ben Powell Architects  
Bag Cottage, The Street, Holbrook,  
Ipswich, Suffolk. IP9 2FZ.  
tel 07595 550117  
e: ben.powell@macace.net


Client  
Mrs H Magnall

Project  
Coddenham Hall Farm  
High Street,  
Coddenham.  
IP6 9QY

Drawing Title  
MEASURED SURVEY

Date 1/3/23 Scale 1: 50 / 500

Drawing number 34003/1 Revision number A

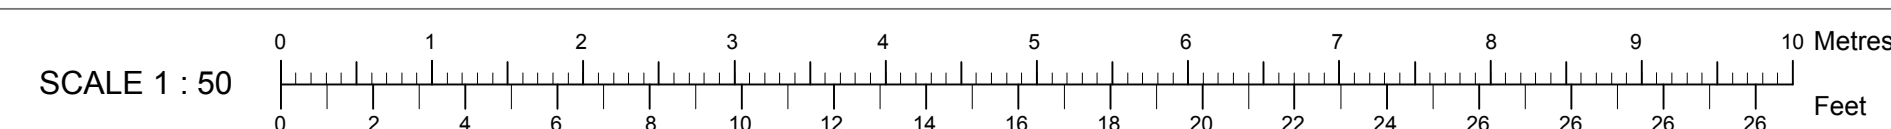

© Ben Powell Copyright  
Information contained on this drawing is confidential and  
may not be used for any purpose other than for which the  
drawing is supplied without prior written authority. All rights reserved