


Doc 4  
 Proposed Floor Plan

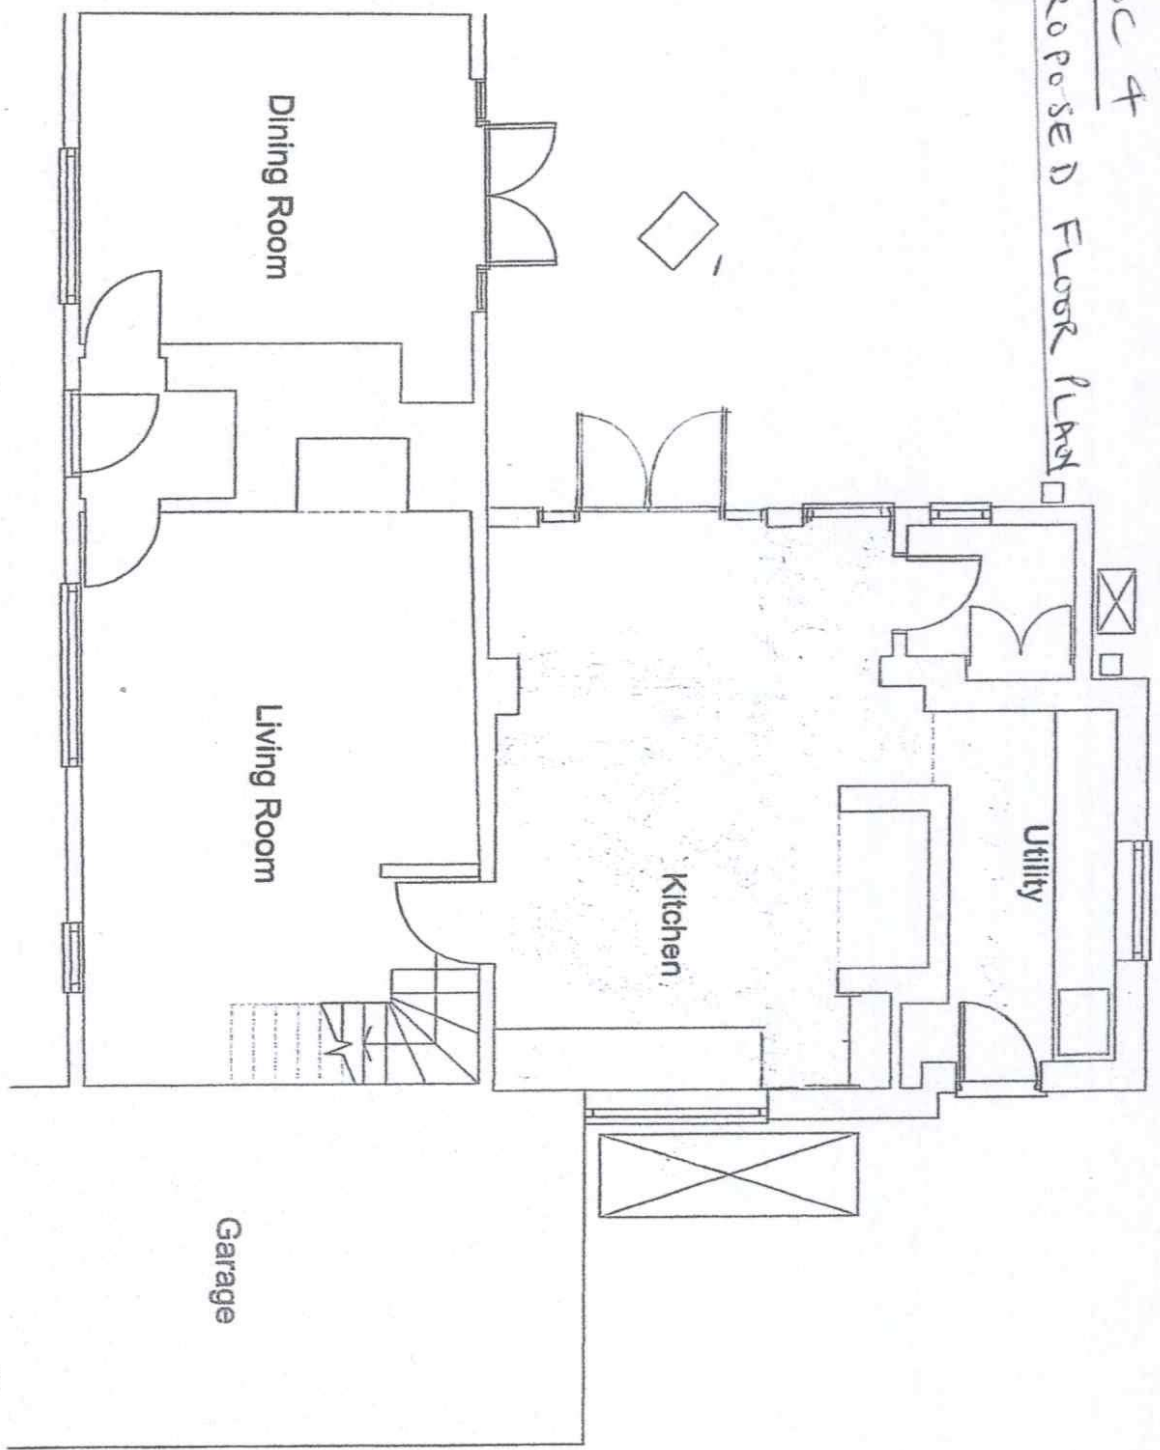

client Mr & Mrs J Ellison		drawing title Kitchen Alterations & Improvements		ref 3521	drawing no. SK02	rev
project Bridge House Hartest		Ground Floor Plan		date Nov 21	scale 1:50@A3	drawn by -